


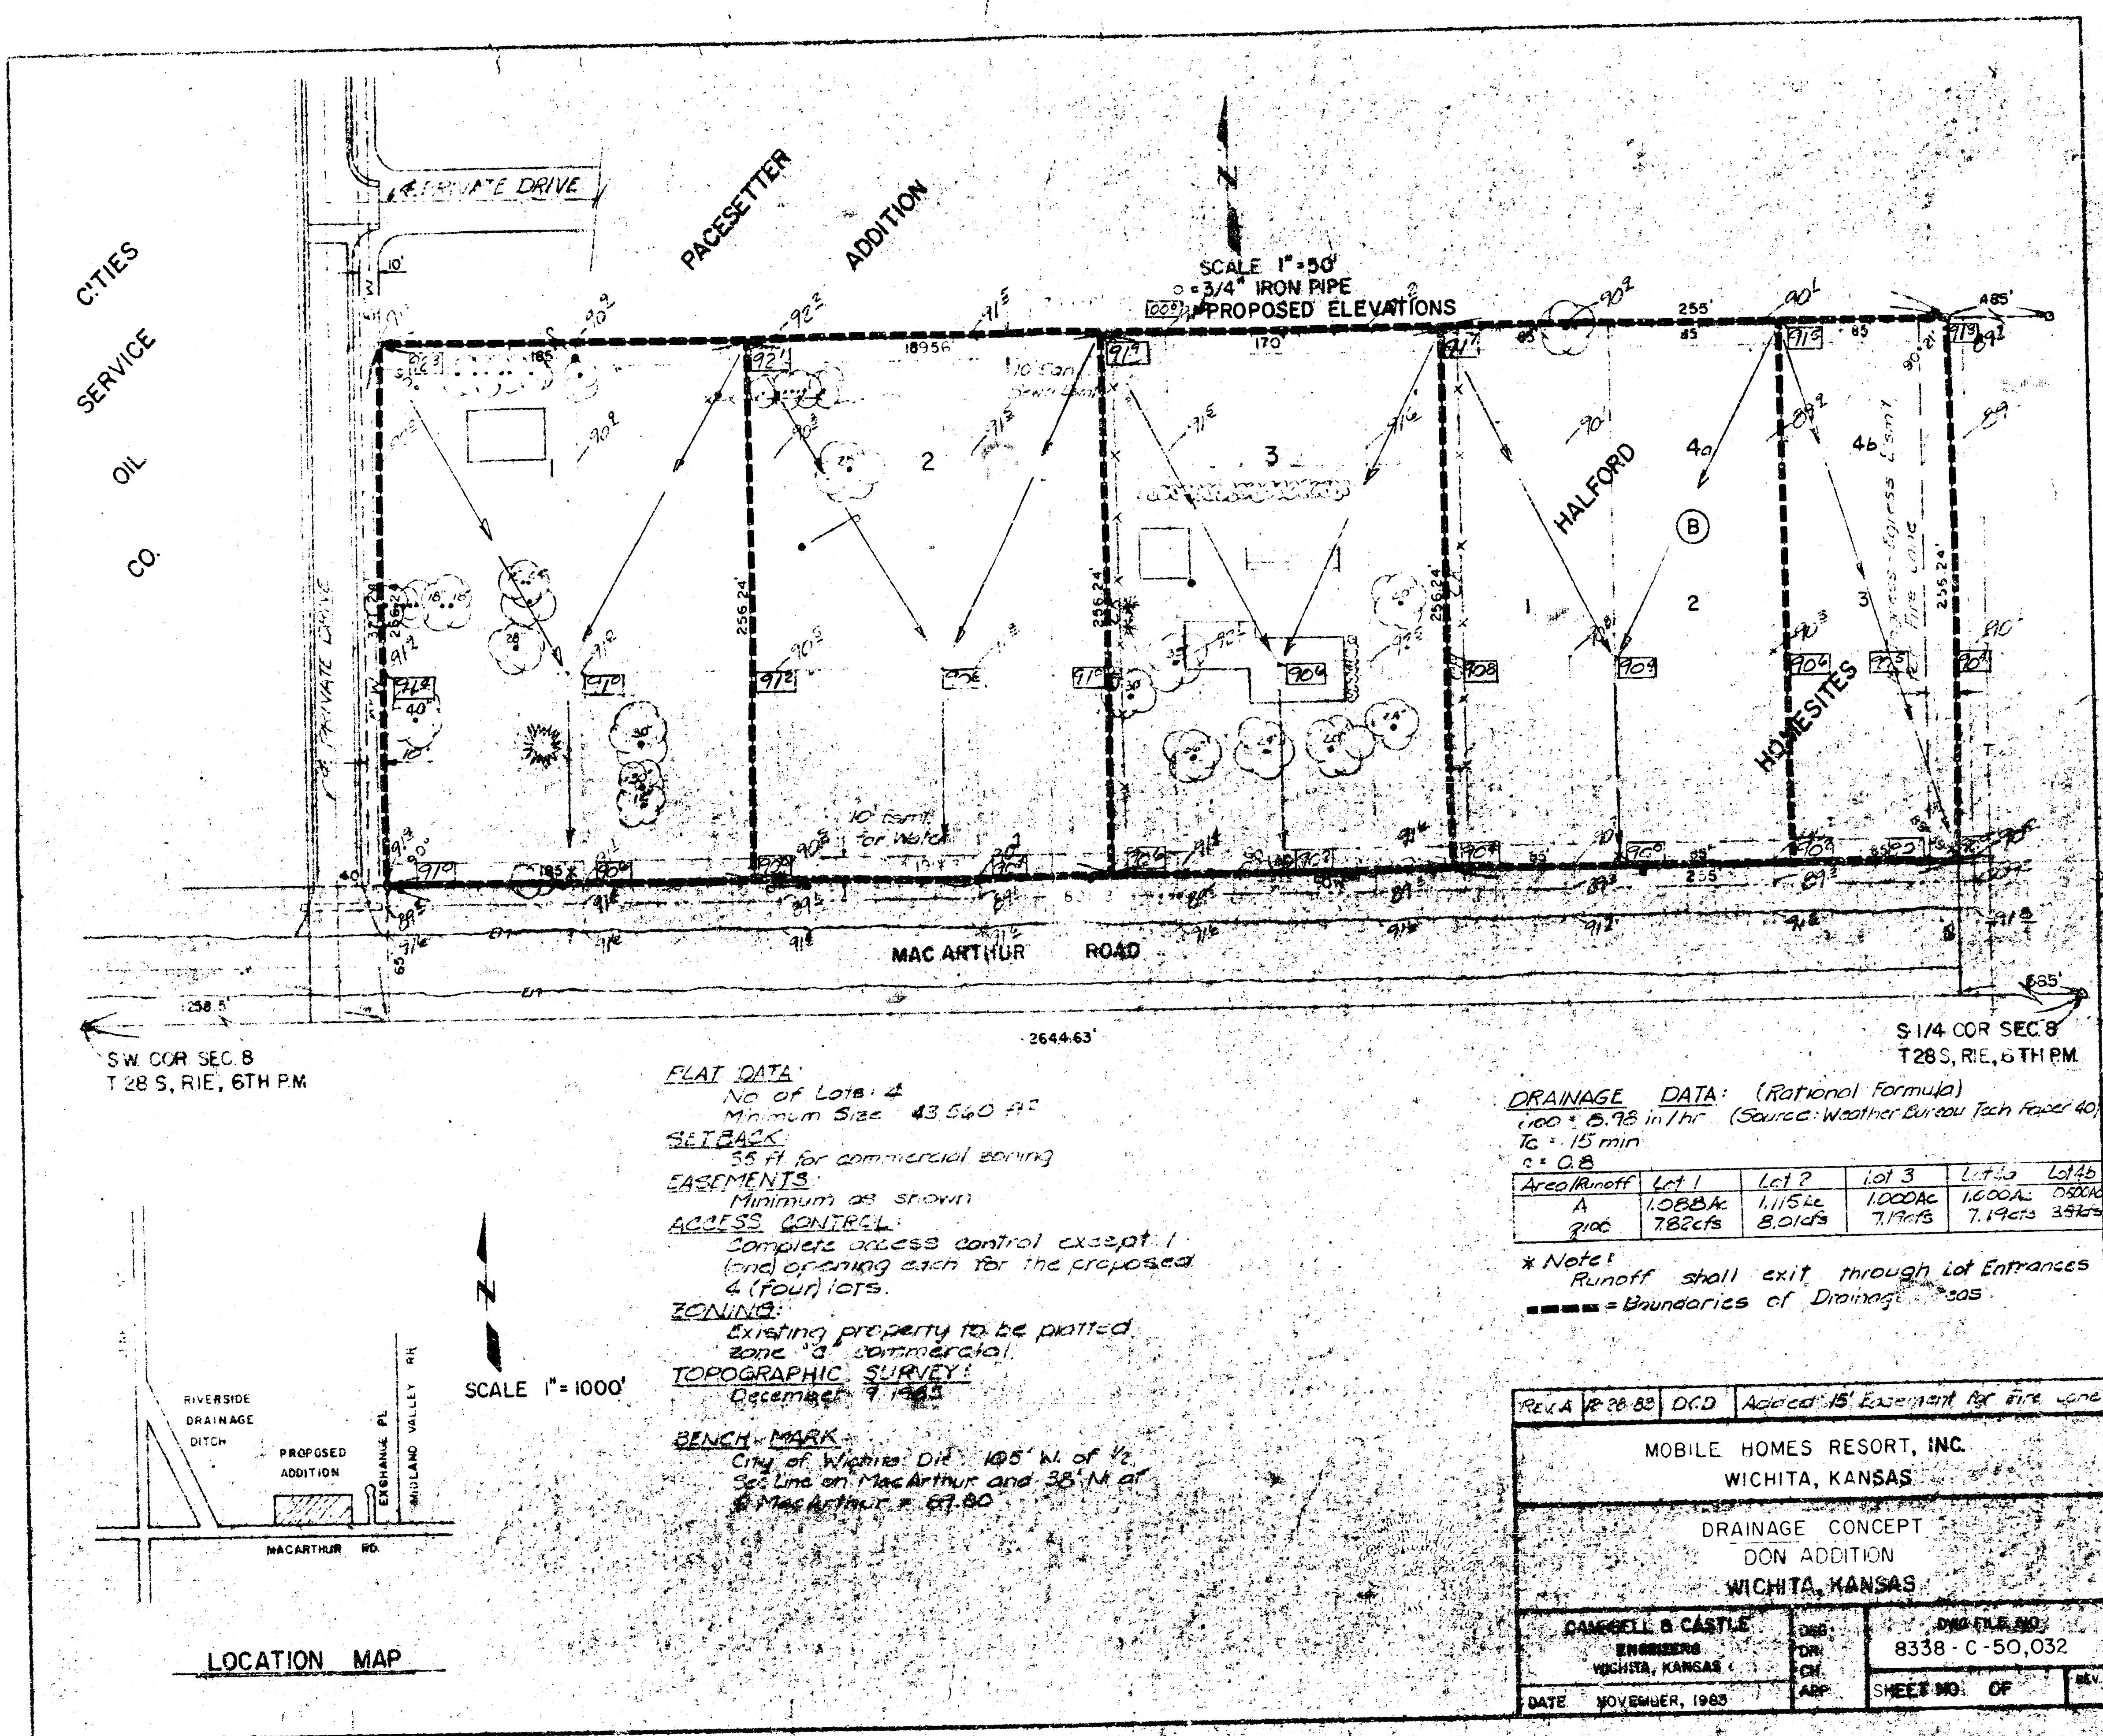

DON ADDITION
(Drainage)

CITIES
SERVICE
OIL
CO.

SW COR SEC. 8
T28 S, R1E, 6TH PM

S 1/4 COR SEC. 8
T28 S, R1E, 6TH PM

PLAT DATA:
No. of Lots: 4
Minimum Size: 43,540 sq. ft.
SETBACK:
55 ft. for commercial zoning

EASEMENTS:
Minimum as shown

ACCESS CONTROL:
Complete access control except 1' land opening each for the proposed 4 (four) lots.

ZONING:
Existing property to be platted, zone "A" commercial.


TOPOGRAPHIC SURVEY:
December 9, 1983

BENCH MARK:
City of Wichita D.M. 195' N. of 1/2 Sec. Line on MacArthur and 35' N. of 1/2 MacArthur = 67.80

DRAINAGE DATA: (Rational Formula)
1.00" = 5.98 in/hr (Source: Weather Bureau Tech Paper 40)
Tc = 15 min
C = 0.8

Area/Runoff	Lot 1	Lot 2	Lot 3	Lot 4	Lot 5
A	1.088Ac	1.115Ac	1.000Ac	1.000Ac	0.800Ac
q100	7.82cfs	8.01cfs	7.19cfs	7.19cfs	5.94cfs

* Note: Runoff shall exit through lot entrances
--- = Boundaries of Drainage

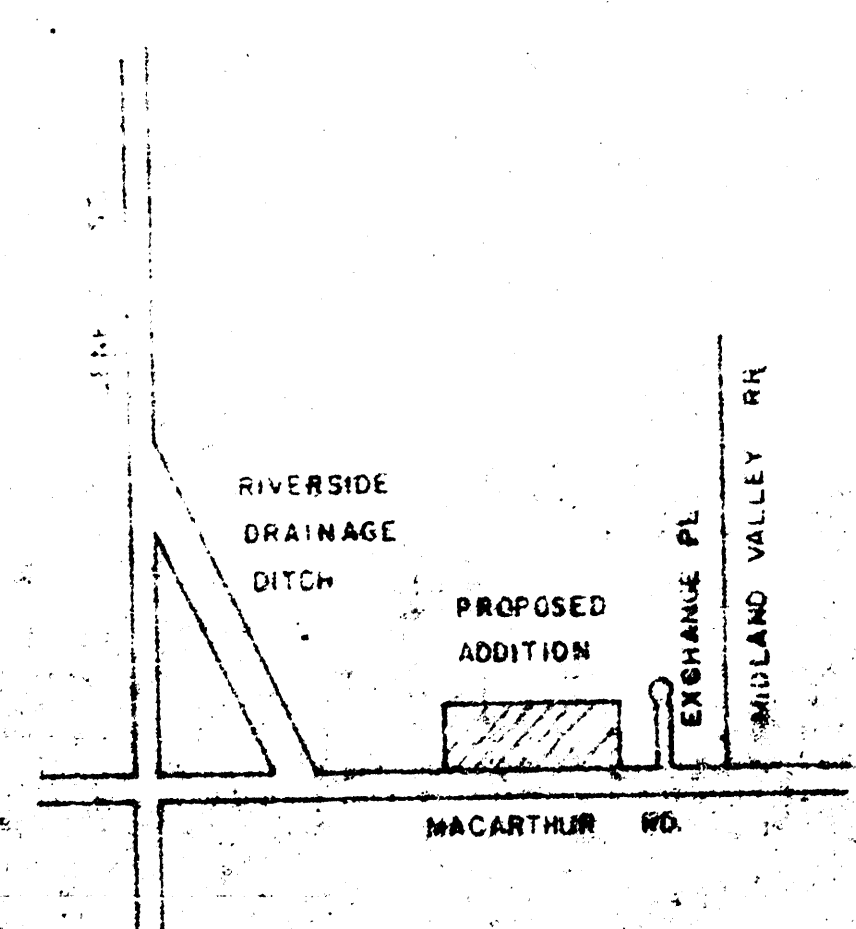

LOCATION MAP

Rev. A 12-28-83	DCD	Approved: 15' Easement for fire lane
MOBILE HOMES RESORT, INC. WICHITA, KANSAS		
DRAINAGE CONCEPT DON ADDITION WICHITA, KANSAS		
CANBELL & CASTLE ENGINEERS WICHITA, KANSAS	DATE NOVEMBER, 1983	DWG. FILE NO. 8338-C-50,032
SHEET NO. OF		REV.