


DRAINAGE CONCEPT & PRELIMINARY PLAT of GARY DUNN ADDITION

TO WICHITA, KANSAS

LEGAL DESCRIPTION

A TRACT BEGINNING 13-1/2 RODS SOUTH OF THE NORTHEAST CORNER OF THE SOUTHEAST QUARTER (SE 1/4) OF SECTION 26, TOWNSHIP 27 SOUTH, RANGE 1 WEST, THENCE SOUTH 88 FEET, THENCE WEST 30 RODS, THENCE NORTH 88 FEET, THENCE EAST 30 RODS TO THE PLACE OF BEGINNING.

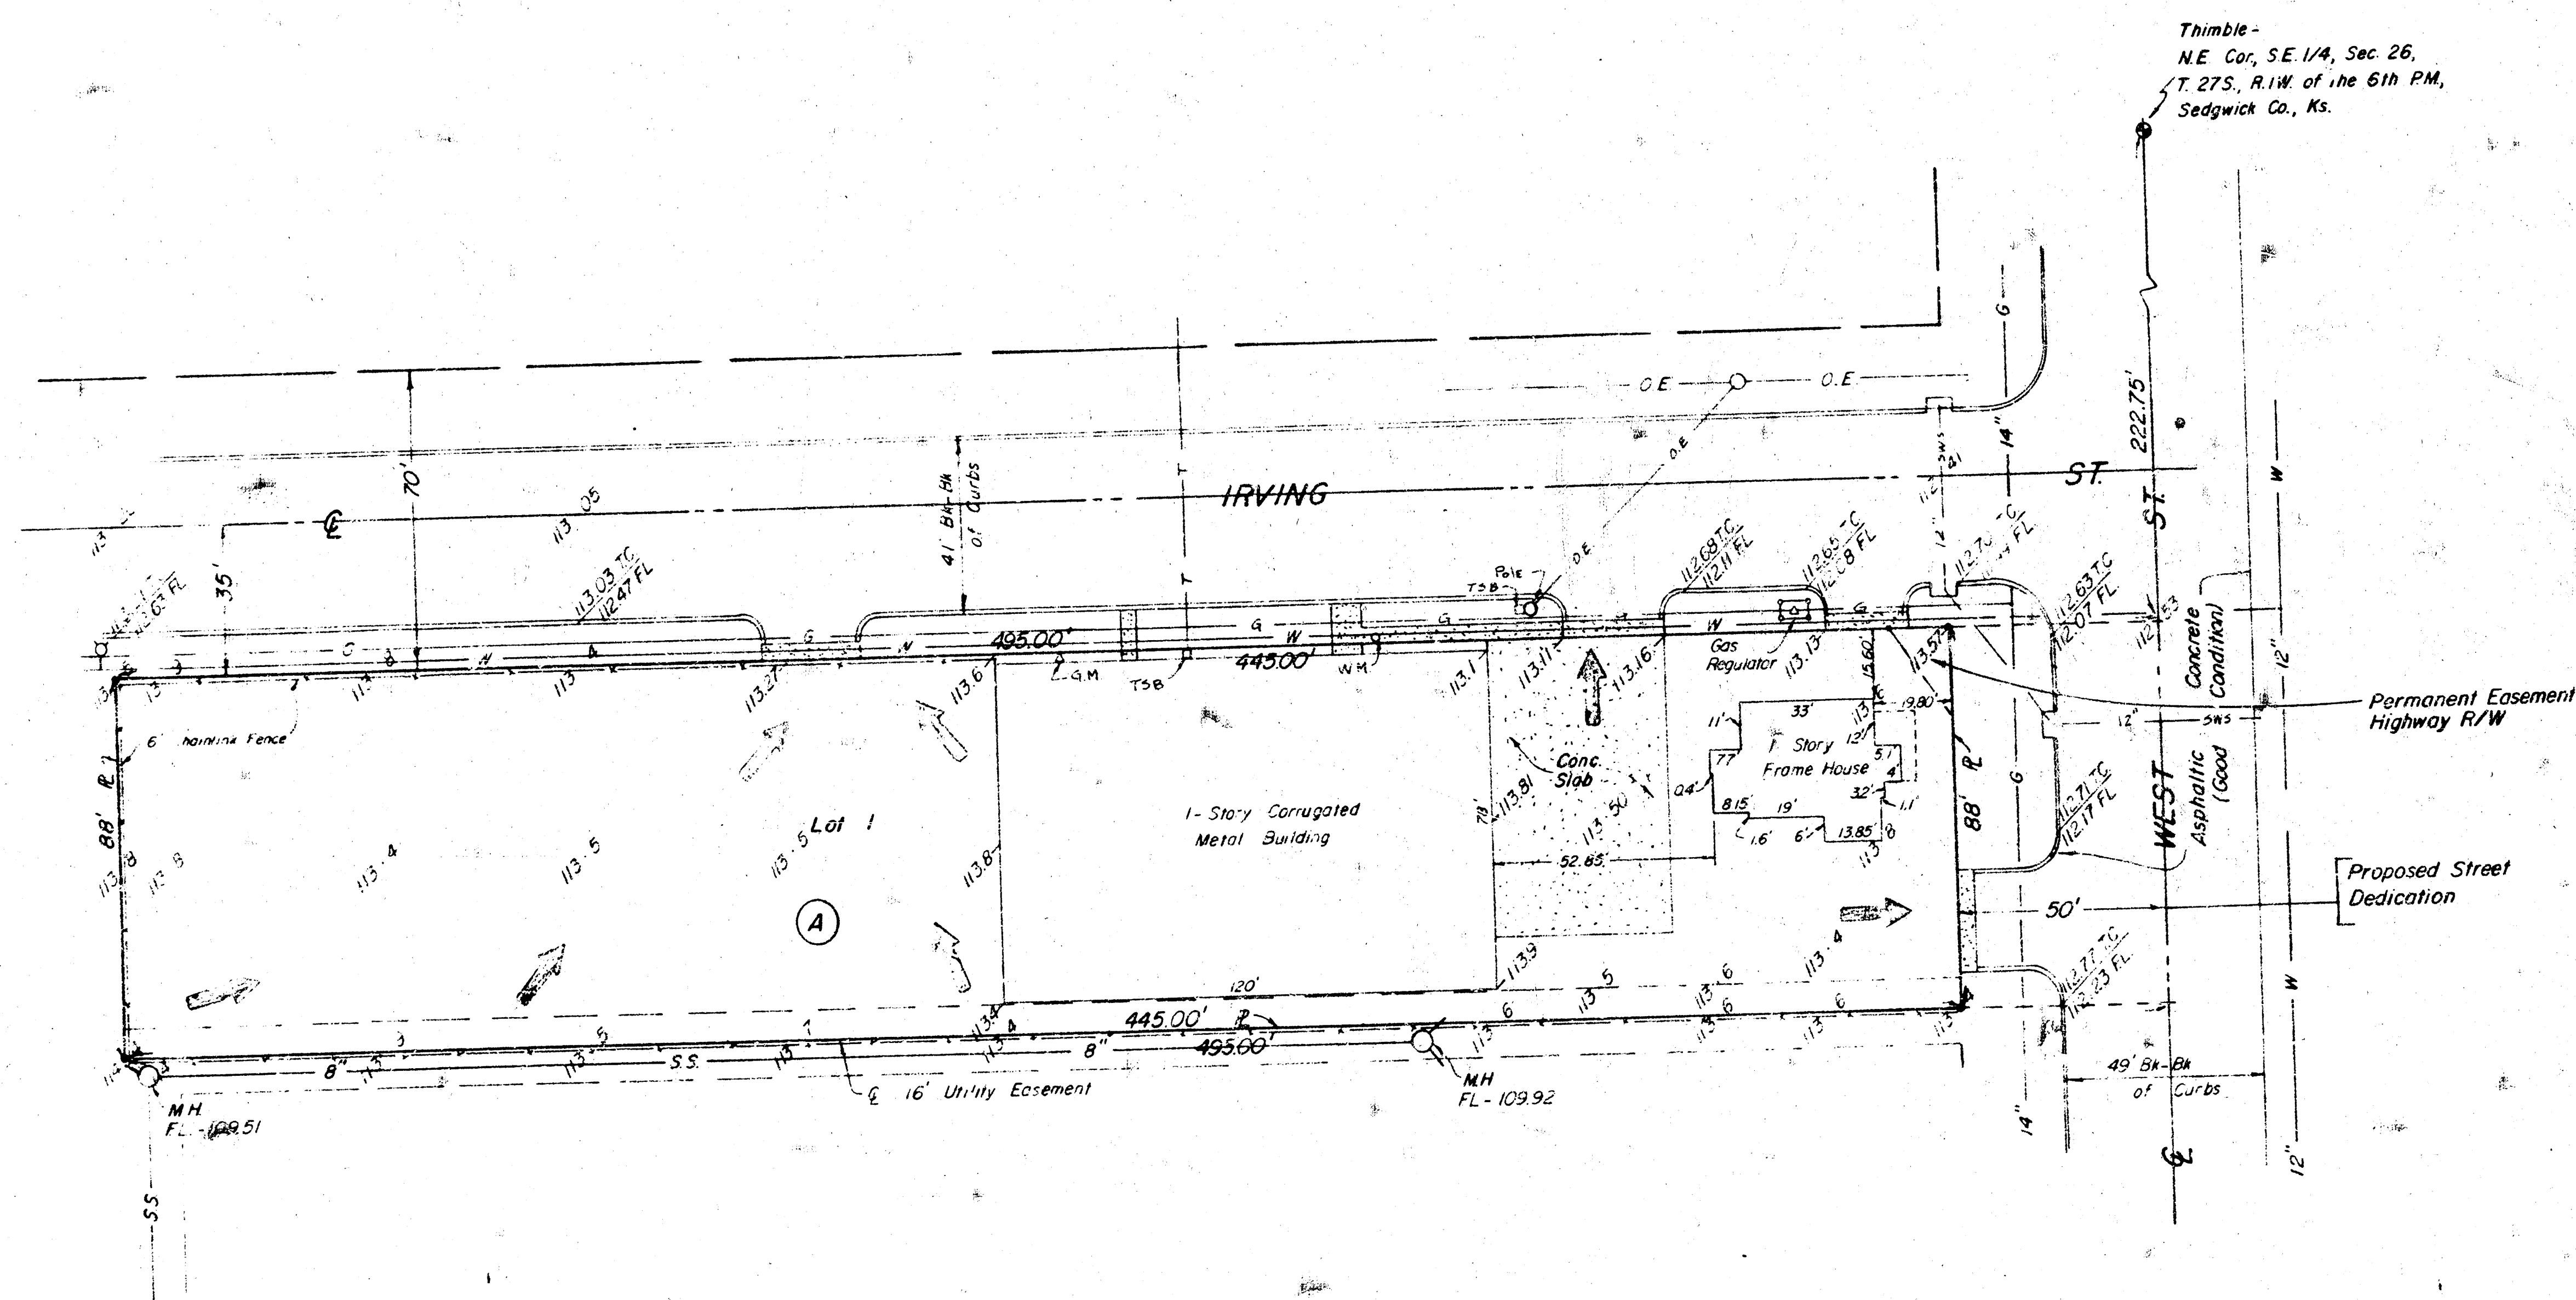

Wm L. Moehring
MOEHRING & ASSOCIATES
CONSULTING ENGINEERS
WICHITA
April 26, 1994
84-036-SD