
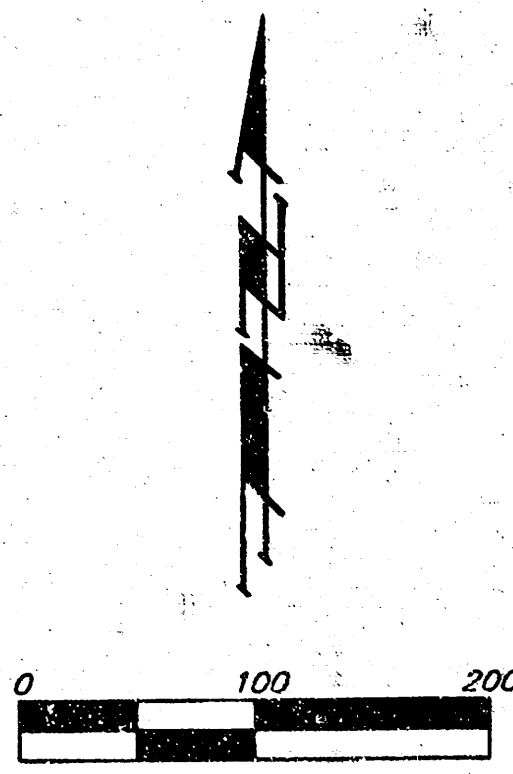


DRAINAGE PLAN

EAGLES LANDING AT NORTH OLIVER

WICHITA, SEDGWICK COUNTY, KANSAS

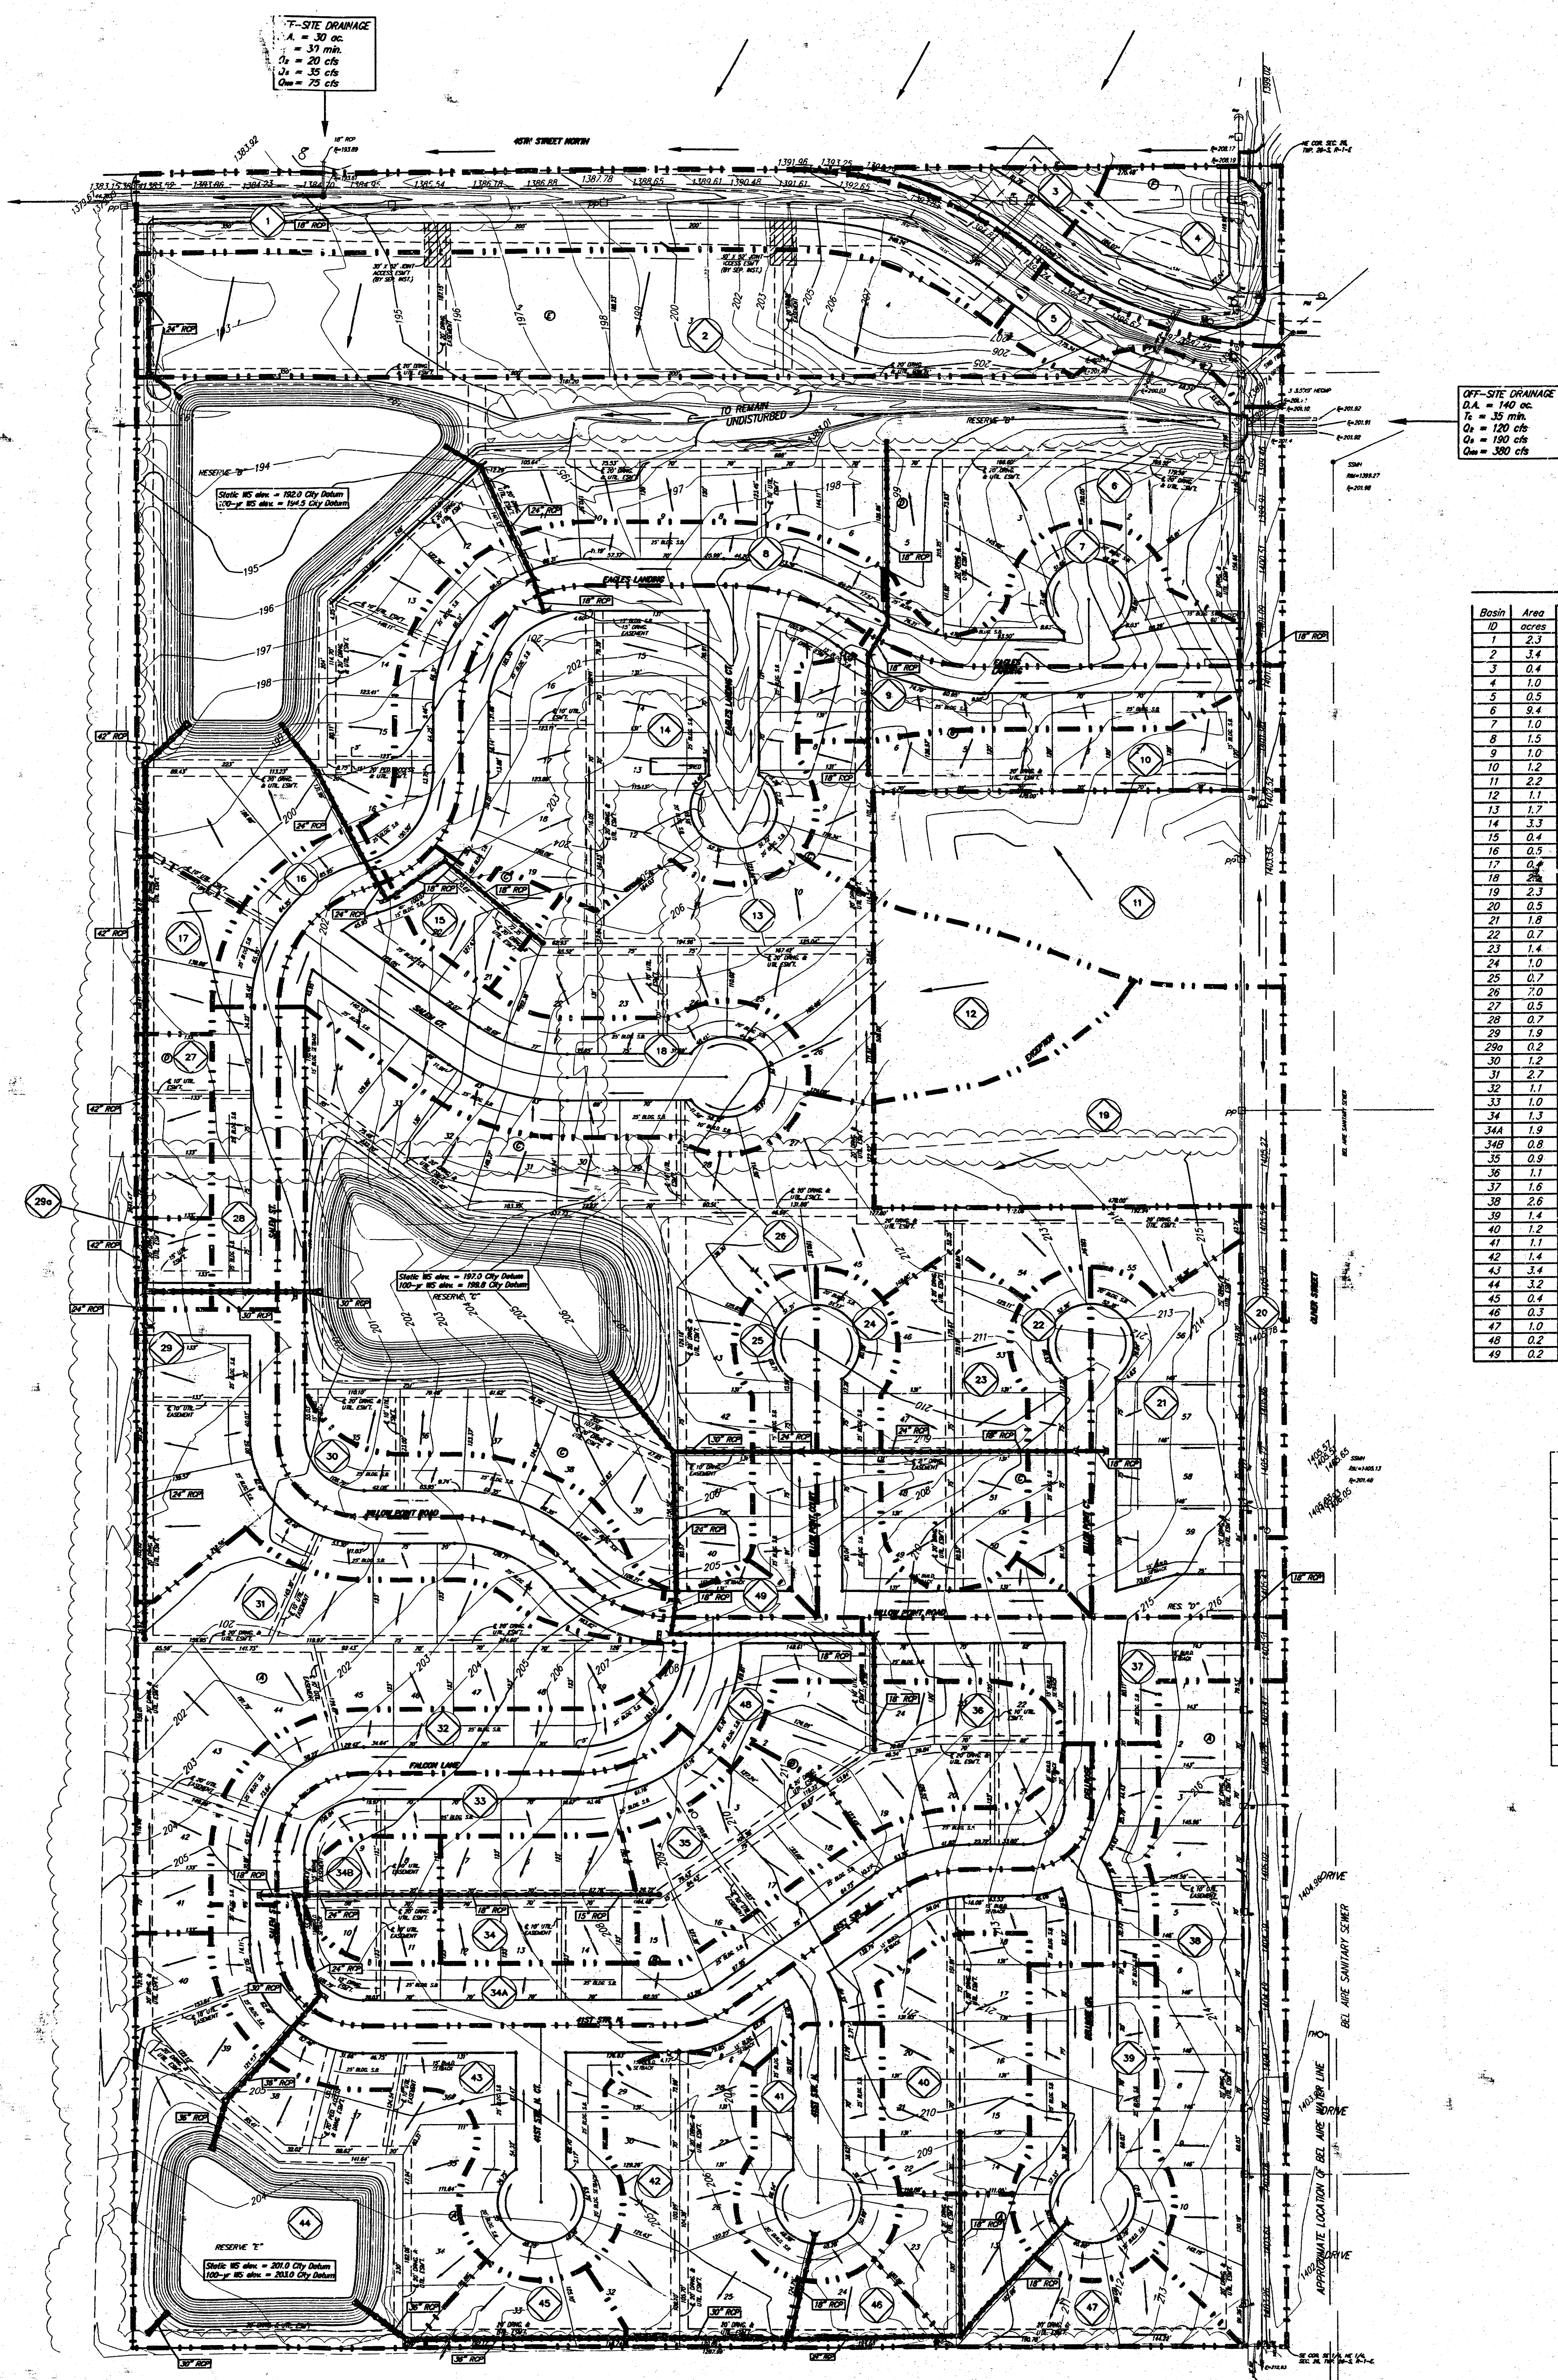

Basin	Area	Kutter Coefficient				Peak Flowrate			
		2-yr	5-yr	100-yr	cfs	2-yr	5-yr	100-yr	cfs
1	2.3	0.50	0.54	0.76	4.4	5.7	13		
2	3.4	0.50	0.54	0.76	6.5	8.4	19		
3	0.4	0.50	0.54	0.76	0.8	1.0	2.2		
4	1.0	0.50	0.54	0.76	1.5	2.5	5.6		
5	0.5	0.50	0.54	0.76	1.0	1.2	2.8		
6	8.4	0.70	0.82	0.86	25	35	60		
7	1.0	0.50	0.54	0.76	1.9	2.5	5.6		
8	1.5	0.50	0.54	0.76	2.6	3.7	8.4		
9	1.0	0.50	0.54	0.76	1.9	2.5	5.6		
10	1.2	0.50	0.54	0.76	2.3	3.0	6.7		
11	2.2	0.50	0.54	0.76	4.2	5.4	12		
12	1.1	0.50	0.54	0.76	2.1	2.7	6.2		
13	1.7	0.50	0.54	0.76	3.3	4.2	9.5		
14	3.3	0.50	0.54	0.76	6.3	8.1	19		
15	0.4	0.50	0.54	0.76	0.8	1.0	2.2		
16	0.5	0.50	0.54	0.76	1.0	1.2	2.8		
17	0.4	0.50	0.54	0.76	0.8	1.0	2.2		
18	2.8	0.50	0.54	0.76	4.2	5.4	12		
19	2.3	0.50	0.54	0.76	4.4	5.7	13		
20	0.5	0.50	0.54	0.76	1.0	1.2	2.8		
21	1.8	0.50	0.54	0.76	3.4	4.4	10		
22	0.7	0.50	0.54	0.76	1.3	1.7	3.9		
23	1.4	0.50	0.54	0.76	2.7	3.4	7.8		
24	1.0	0.50	0.54	0.76	1.9	2.5	5.6		
25	0.7	0.50	0.54	0.76	1.3	1.7	3.9		
26	7.0	0.70	0.82	0.86	19	26	44		
27	0.5	0.50	0.54	0.76	1.0	1.2	2.8		
28	0.7	0.50	0.54	0.76	1.3	1.7	3.9		
29	1.9	0.50	0.54	0.76	3.6	4.7	11		
29a	0.2	0.50	0.54	0.76	0.4	0.5	1.1		
30	1.2	0.50	0.54	0.76	2.3	3.0	6.7		
31	2.7	0.50	0.54	0.76	5.2	6.6	15		
32	1.1	0.50	0.54	0.76	2.1	2.7	6.2		
33	1.0	0.50	0.54	0.76	1.9	2.5	5.6		
34	1.3	0.50	0.54	0.76	2.5	3.2	7.3		
34a	1.9	0.50	0.54	0.76	3.6	4.7	11		
34b	0.8	0.50	0.54	0.76	1.5	2.0	4.5		
35	0.9	0.50	0.54	0.76	1.7	2.2	5.0		
36	1.1	0.50	0.54	0.76	2.1	2.7	6.2		
37	1.6	0.50	0.54	0.76	3.1	3.9	9.0		
38	2.6	0.50	0.54	0.76	5.0	6.4	15		
39	1.4	0.50	0.54	0.76	2.7	3.4	7.8		
40	1.2	0.50	0.54	0.76	2.3	3.0	6.7		
41	1.1	0.50	0.54	0.76	2.1	2.7	6.2		
42	1.4	0.50	0.54	0.76	2.7	3.4	7.8		
43	3.4	0.50	0.54	0.76	6.5	8.4	19		
44	3.2	0.70	0.82	0.86	8.6	12	20		
45	0.4	0.50	0.54	0.76	0.8	1.0	2.2		
46	0.3	0.50	0.54	0.76	0.6	0.7	1.7		
47	1.0	0.50	0.54	0.76	1.9	2.5	5.6		
48	0.2	0.50	0.54	0.76	0.4	0.5	1.1		
49	0.2	0.50	0.54	0.76	0.4	0.5	1.1		

MINIMUM BUILDING PAD ELEVATIONS FOR LOWEST OPENING TO THE STRUCTURES			ELEVATION
LOT	BLOCK		NGVD
34-40	A		205.0
27-38, 41-44	C		201.0
2	D		207.0
3	D		206.0
5	D		204.0
6	D		203.0
7	D		202.5
8	D		201.5
9	D		201.0
10	D		200.5
11	D		198.0
12-18	D		196.5

NOTE: The proposed drainage plan provided herein is a generally defined plan to follow for design. It is recognized and assumed that upon the final design of street and storm sewer improvements within this plot that the designer will modify or alter the general drainage plan as necessary in order to implement the installation of the improvements to obtain the most economical design and construction possible.