
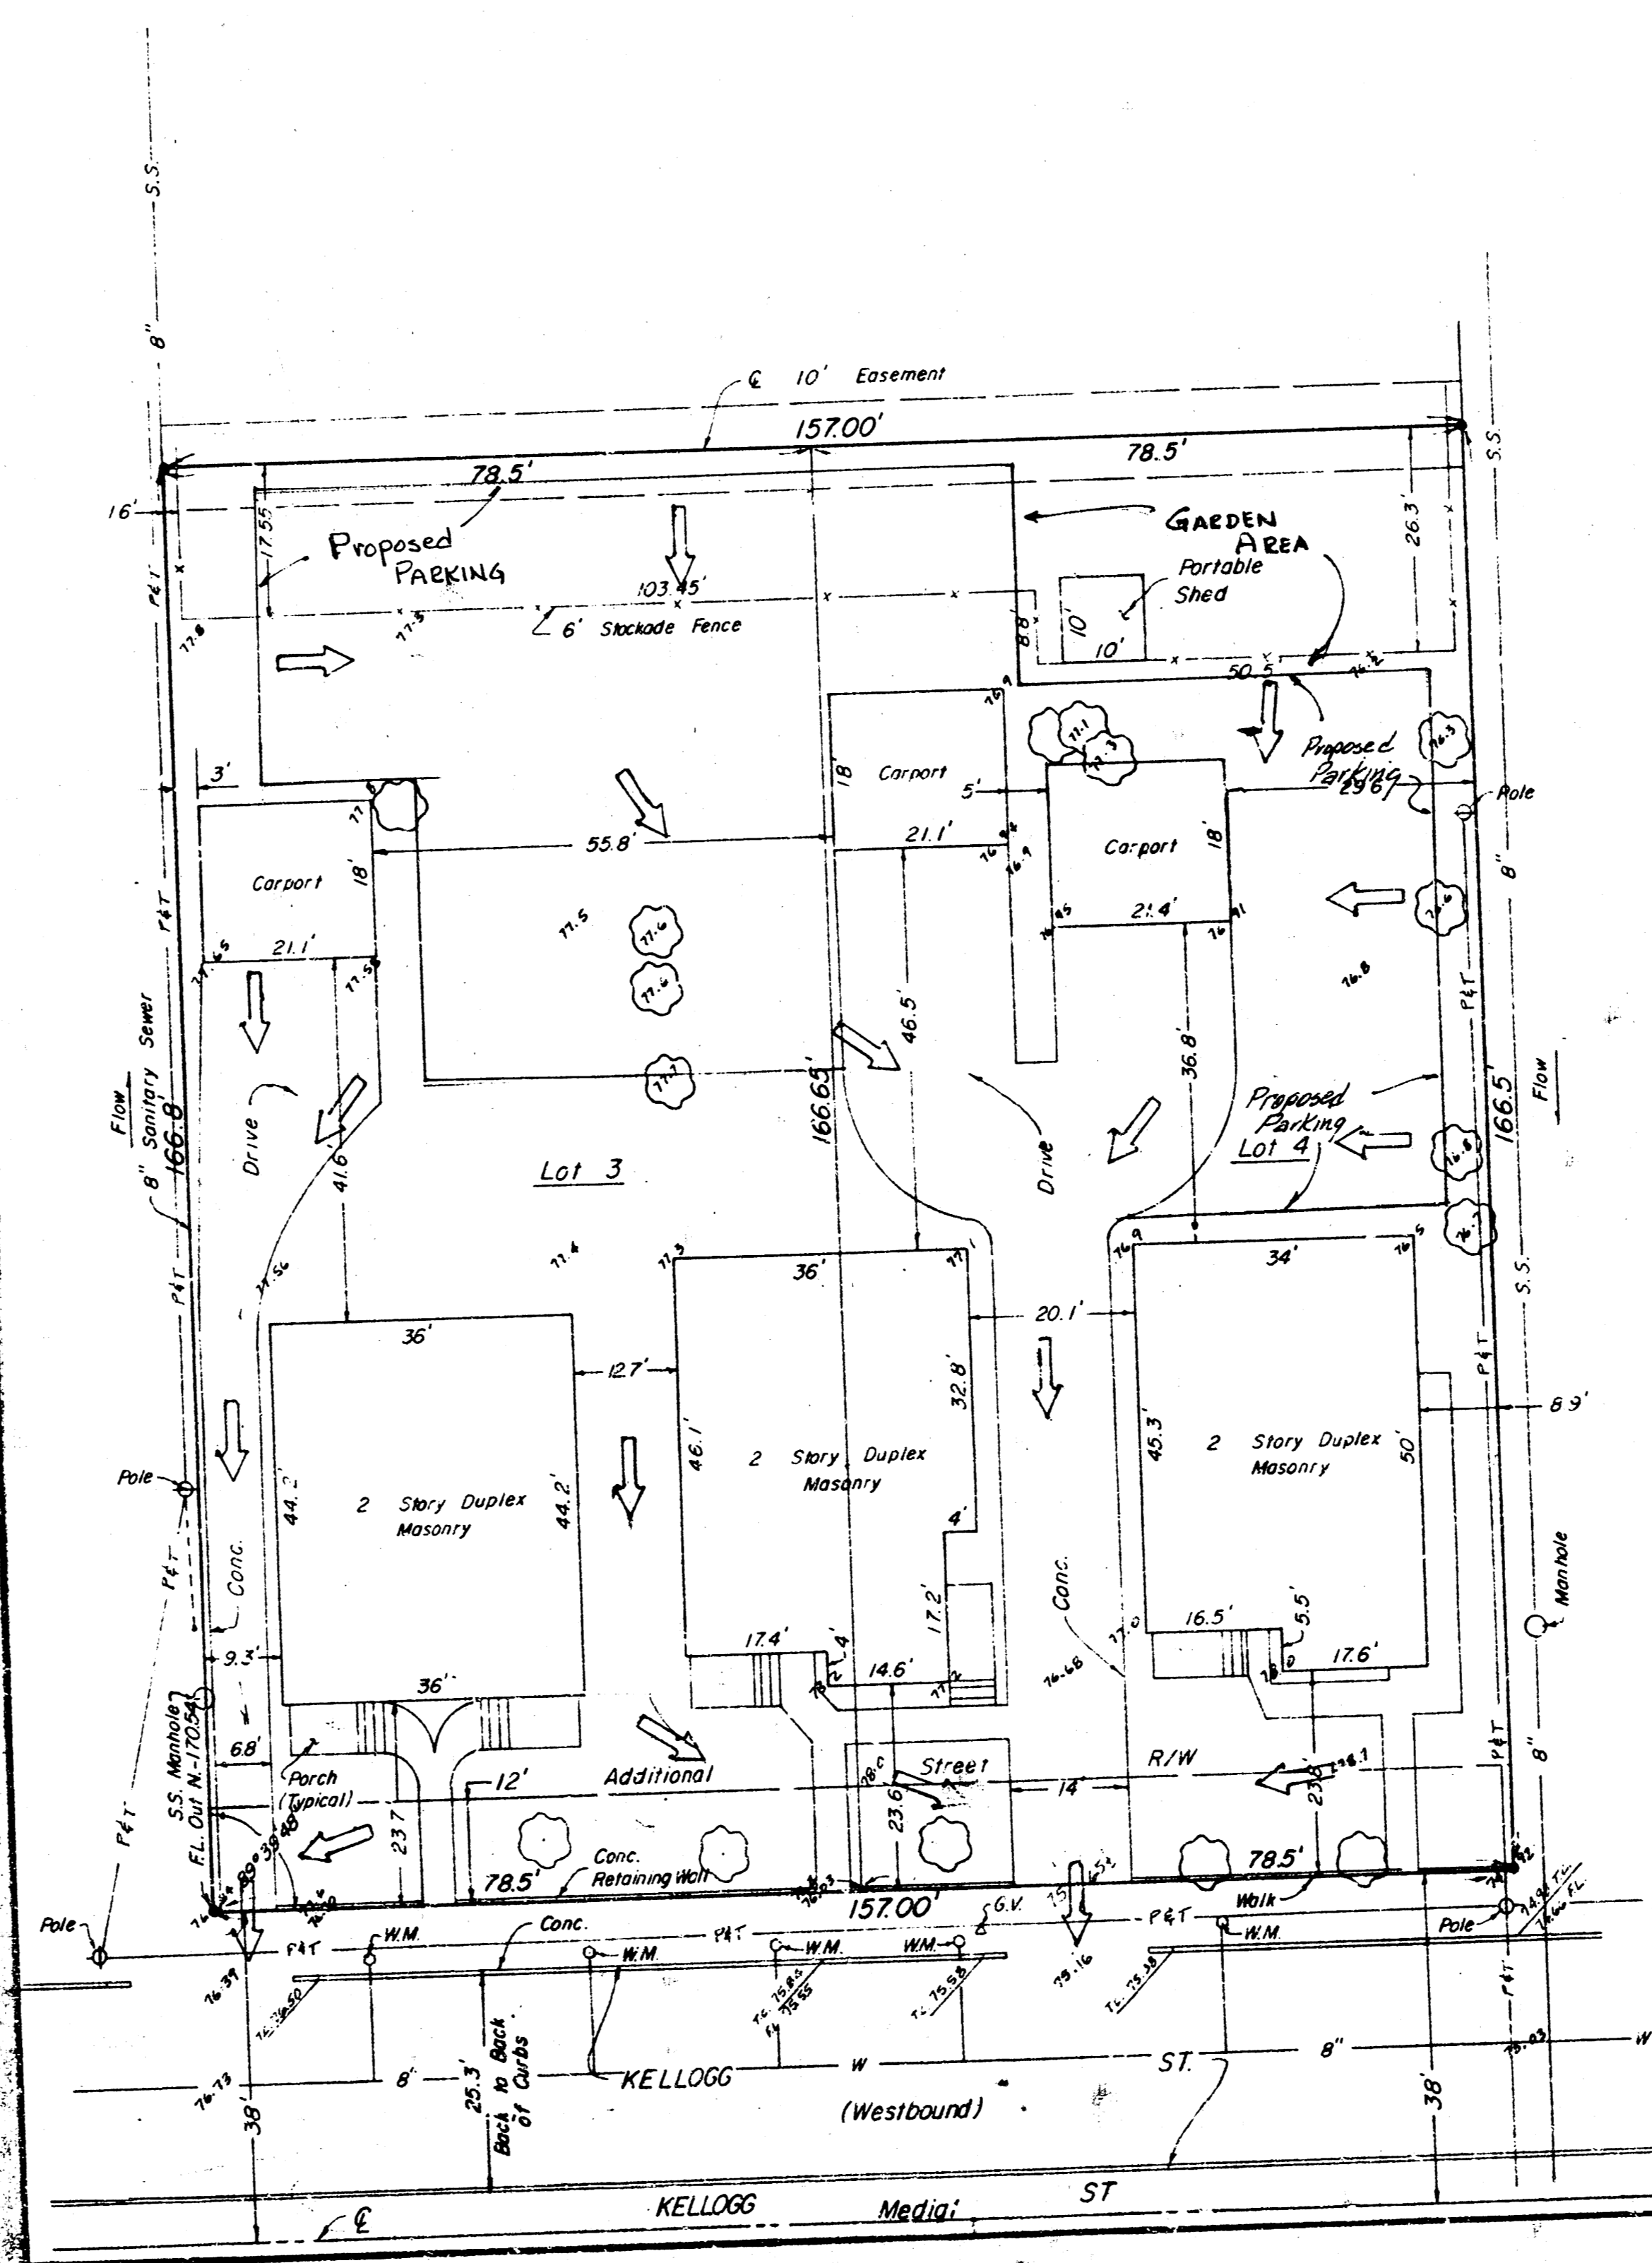


MAX EATON ADDITION
(DRAINAGE)

MAX EATON ADDITION VICINITY MAP

Legal Description - Lots 3 & 4, Except the South
8' thereof, Carney Addition to
Wichita, Sedgwick County, Kansas.

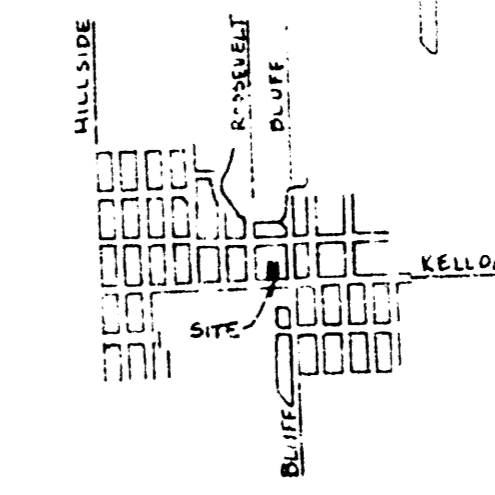

- 1/16" = 1'
- WM = Water Meter
 - G.V. = Gas Valve
 - TC = Top of Curb
 - FL = Flow Line
 - P&T = Power & Telephone
 - Tree
 - S.S. = Sanitary Sewer
 - W = Water Main



MOEHRING & ASSOCIATES
CONSULTING ENGINEERS
WICHITA
83-087-SD Oct. 19, 1983

BENCH MARK: Top of Thimble 20' S.
of S. Property Line Kellogg ST.
on W. Property Line Bluff ST.
(South) Elev. 173.75 City Datum.

DRAINAGE CONCEPT PLAN
"MAX EATON ADDITION"
11/1/83