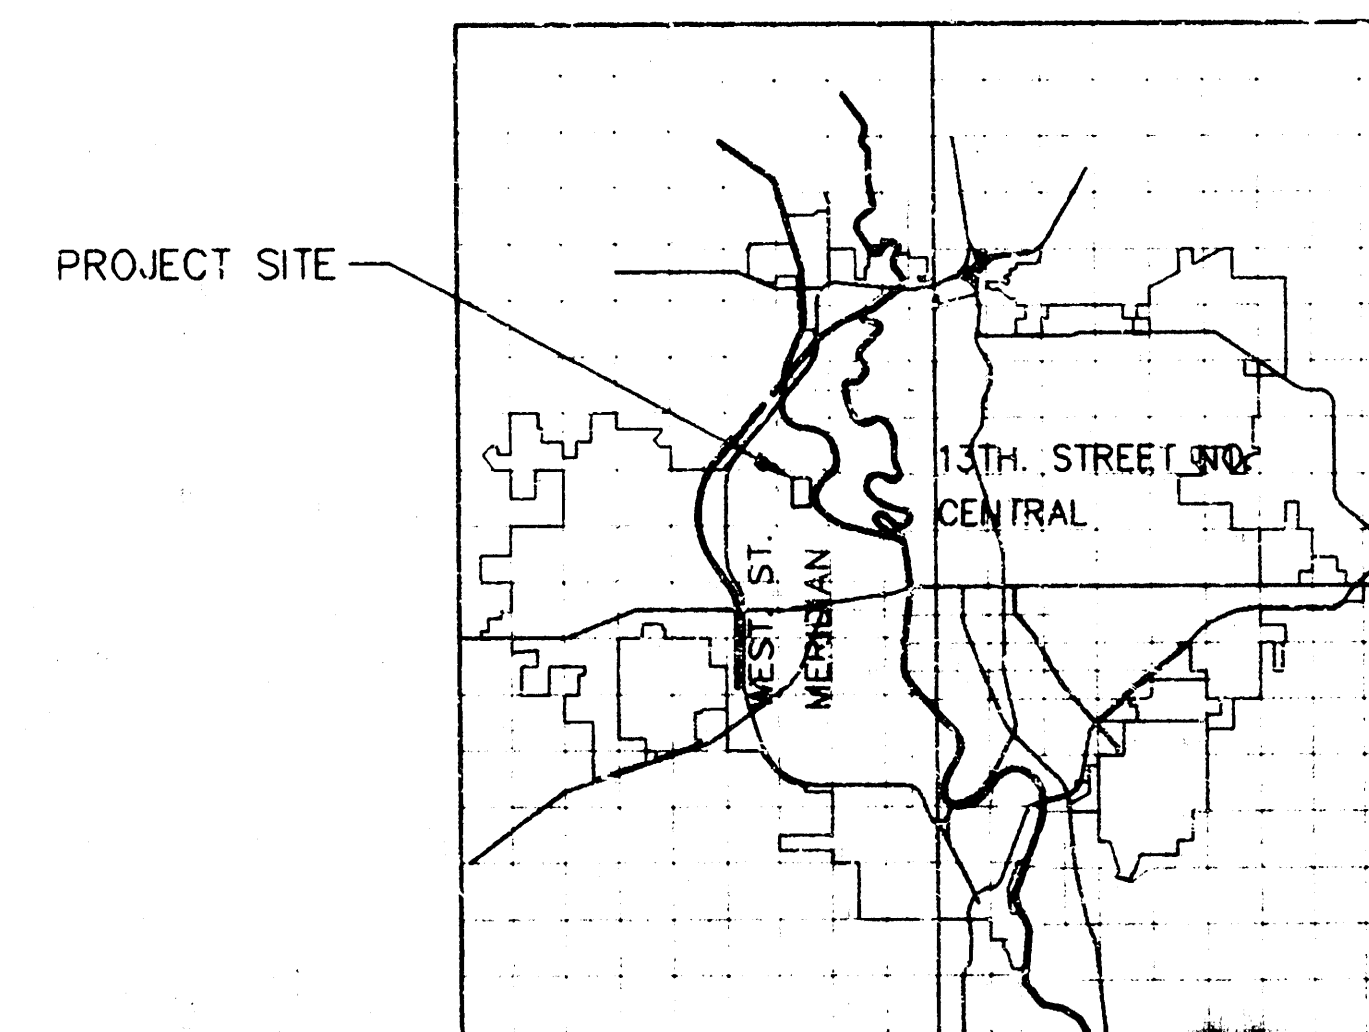
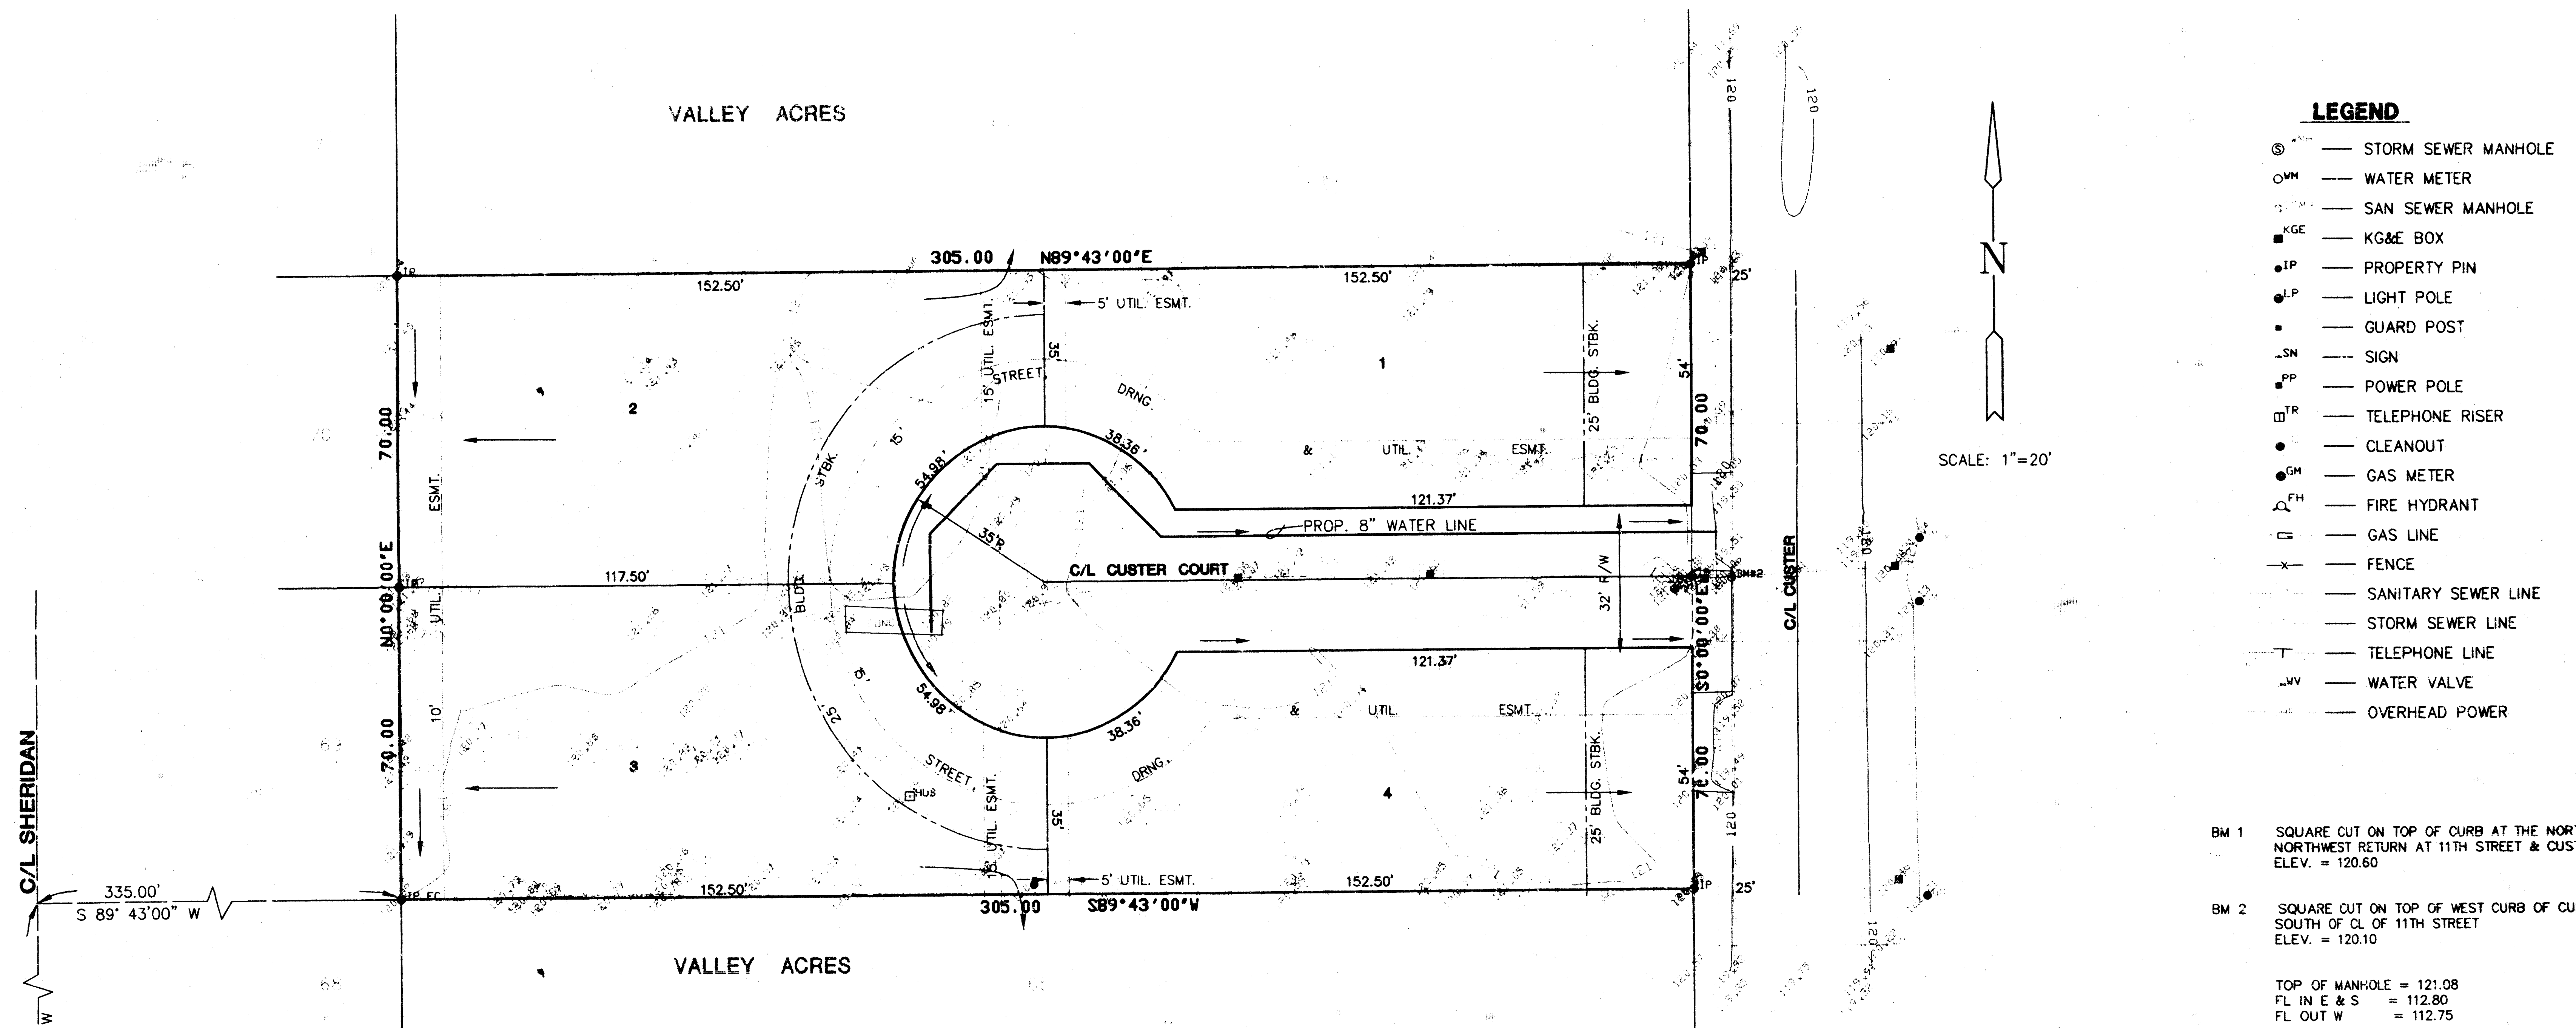


EBERSOLE ADDITION

AN ADDITION TO WICHITA, SEDGWICK CO., KANSAS

**VACINITY MAP**

DRAINAGE & UTILITY CONCEPT

MID-KANSAS ENGINEERING CONSULTANTS INC.
3500 NORTH ROCK ROAD
BUILDING #800
WICHITA, KANSAS 67226 (316) 636-5

(316) 636-5566

Design	GJA
Drawn by	WINJ
Checked by	
Date	
Job no.	9-1000RG
Sheet	

