


drainage plan

DR.


FABRIQUE

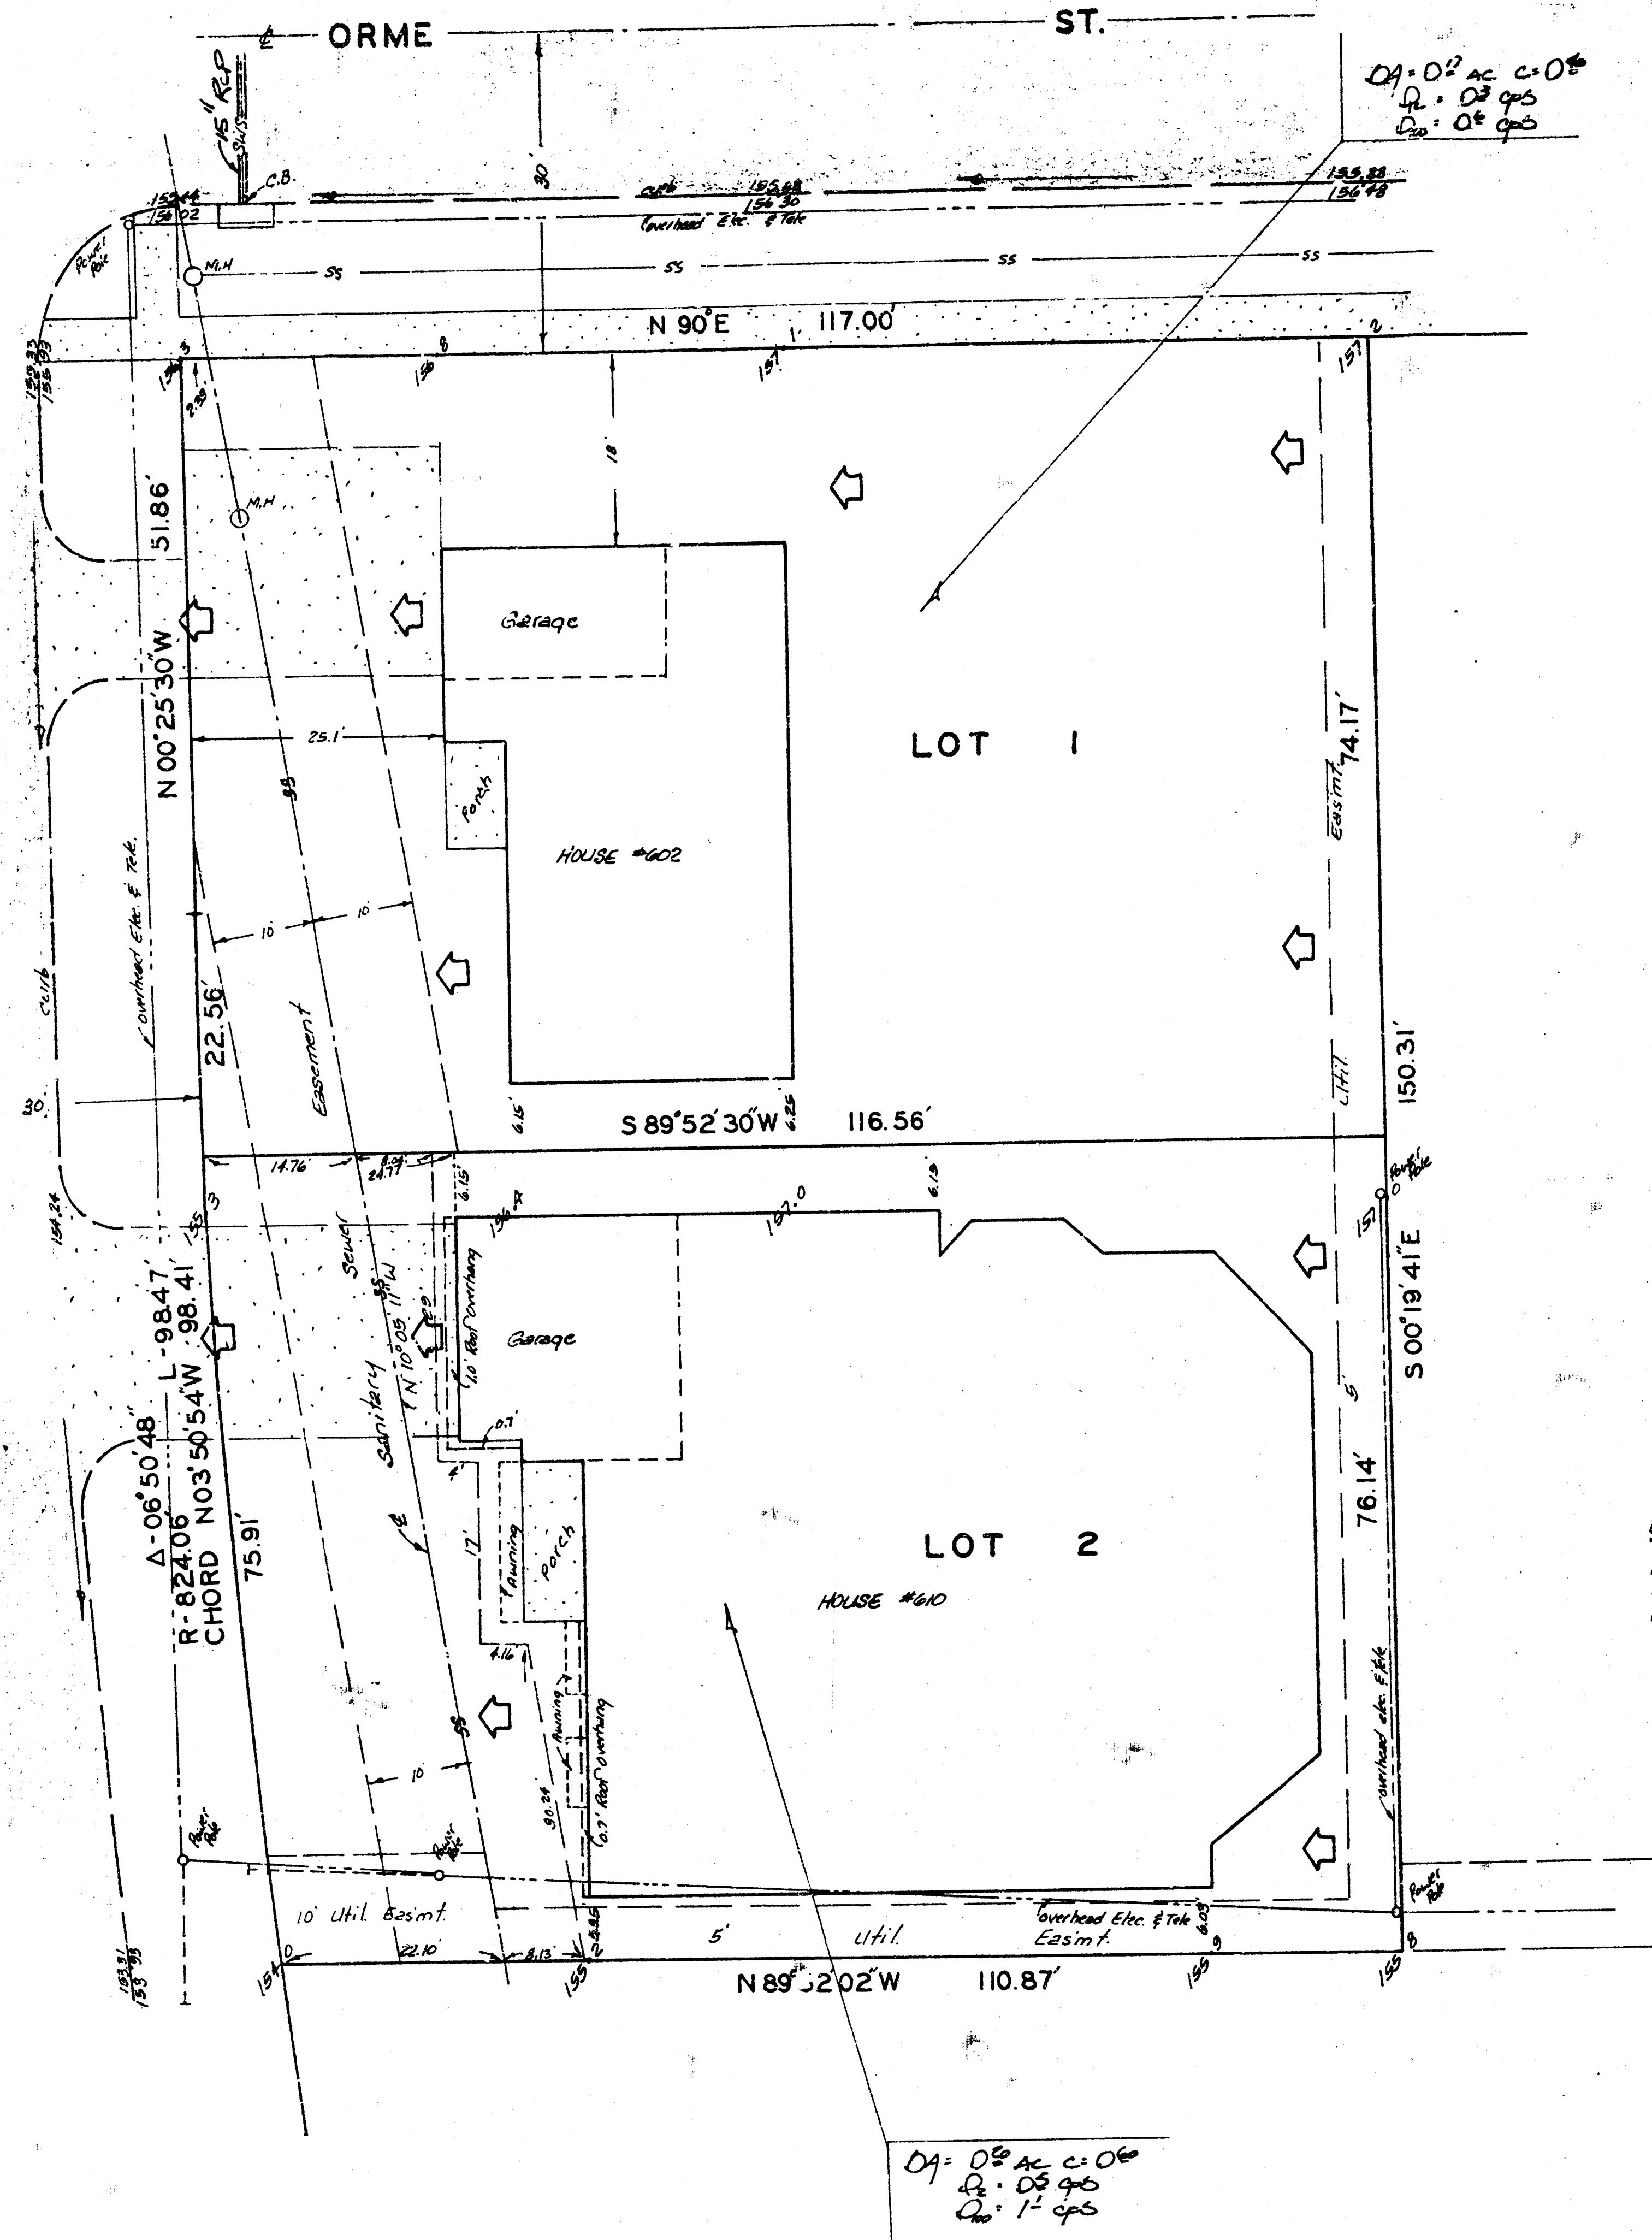

SKETCH PLAT ERNIE AND LORIE ADDITION

REPLAT OF LOTS 7 AND 8, REPLAT OF EXCEPTION
IN A J CHRISTMAN THIRD ADDITION TO WICHITA,
KANSAS.

ERNIE & LORIE DOYON

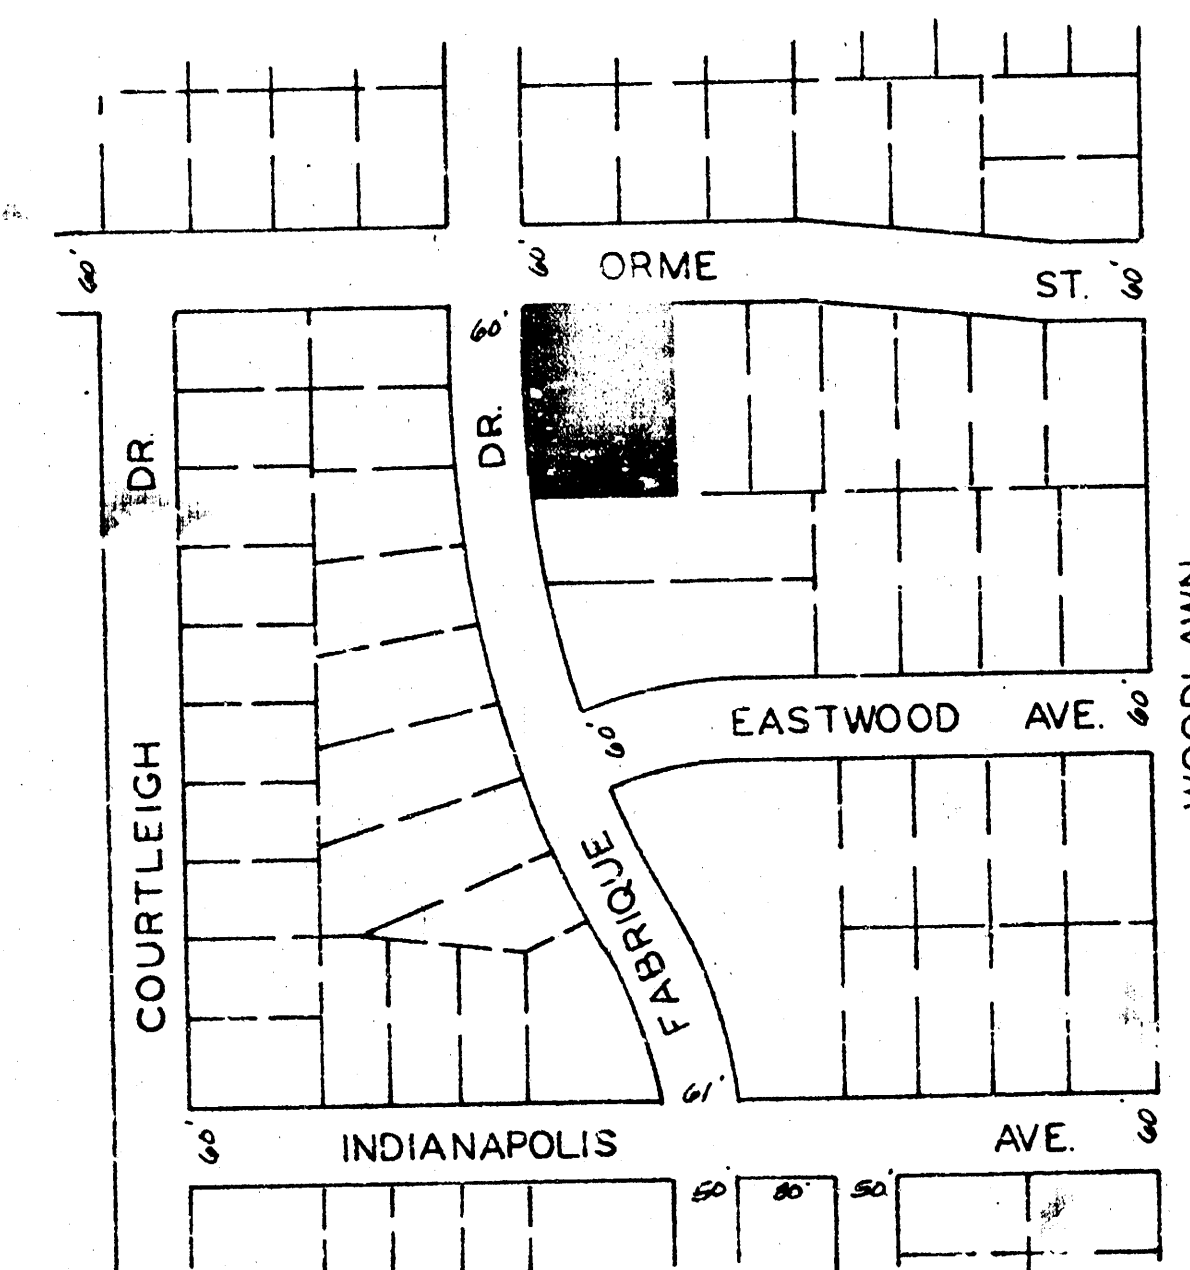

VICINITY PLAT
1" = 150'


SPONSOR	Ernie & Lorie Addition	DATE	June 28, 1983
TO	Chris Breitenstein	COPIES TO	
FROM	N. Brent Wooten		
REFERENCE	Drainage Plan		

Final Plat is scheduled for Subdivision for July 7, 1983.
Lots will be residential with runoff factor = 0.4 & 0.6 (Lot 2).
Lots will drain west to Fabrique which drains south. Fabrique is
aved. A storm sewer and inlet exist on the corner at Orme as
indicated.

ERNIE AND LORIE ADDITION
(DRAINAGE)

ERNIE AND LORIE ADDITION

WICHITA, KANSAS.

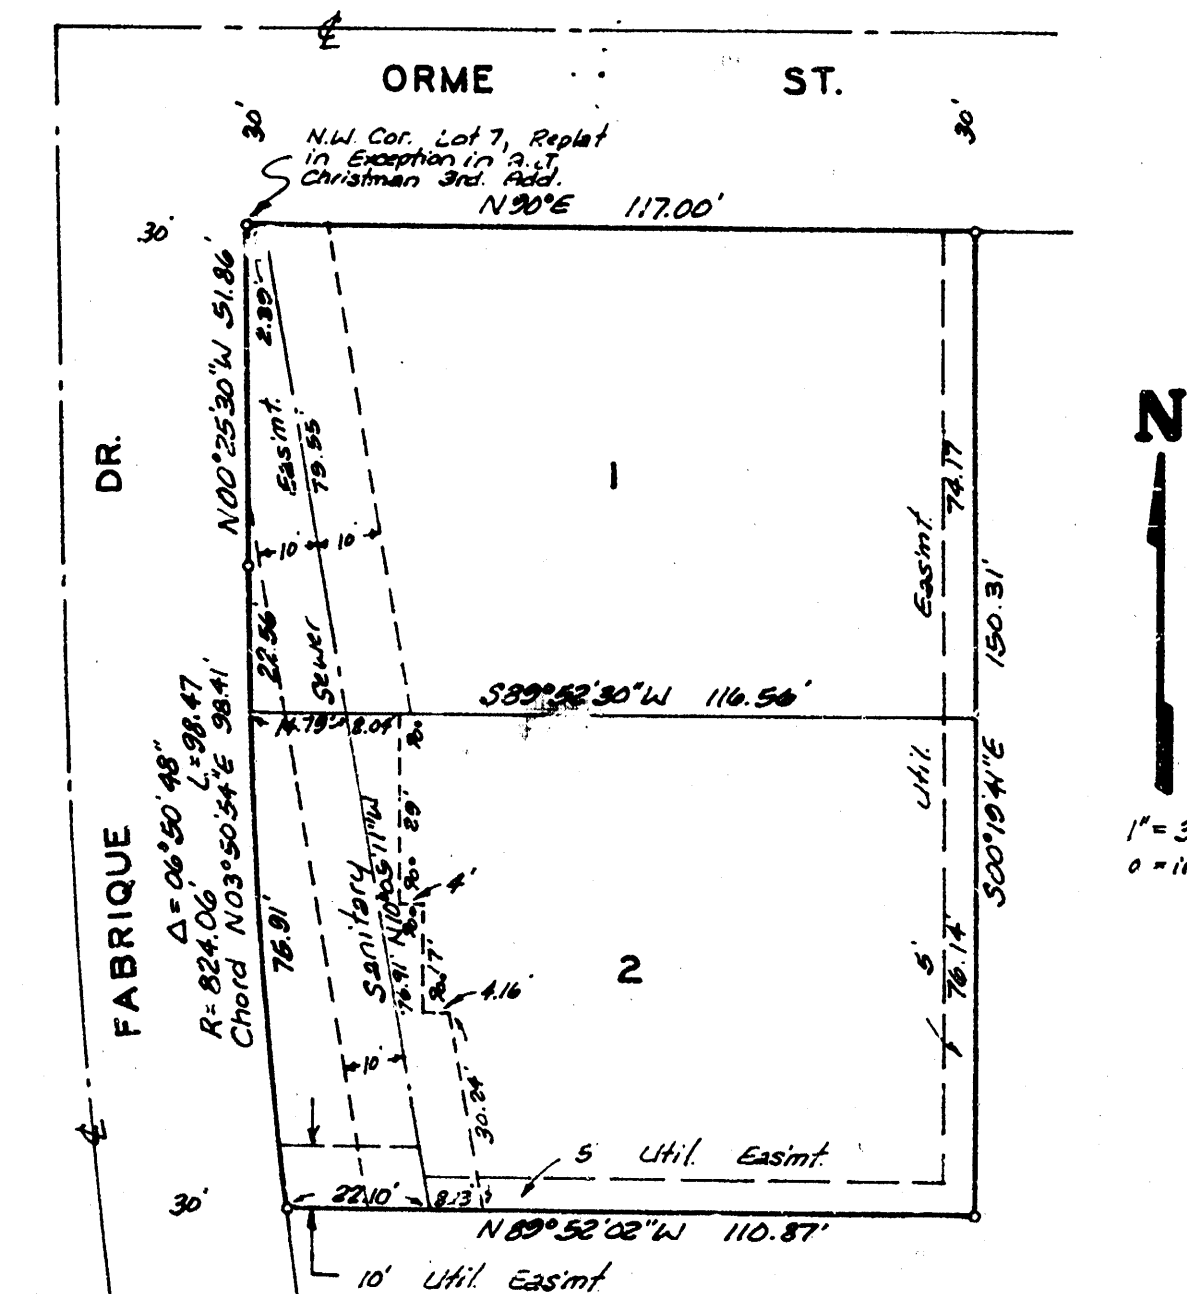

This plat of ERNIE AND LORIE ADDITION, Wichita, Kansas, has been submitted to and approved by the Wichita-Sedgwick County Metropolitan Area Planning Commission, Wichita, Kansas, this _____ day of _____, 1983.

Wichita-Sedgwick County Metropolitan Area Planning Commission

Chairman

Secretary

This plat approved and all dedications shown hereon accepted by the Board of Commissioners of the City of Wichita, Kansas, this _____ day of _____, 1983.

Mayor

City Clerk

This plat approved and all dedications shown hereon accepted by the Board of Commissioners, Sedgwick County, Kansas, this _____ day of _____, 1983.

Chairman

Commissioner

Commissioner

County Clerk

Entered on transfer record this _____ day of _____, 1983.

County Clerk

State of Kansas, ss. This is to certify that this Sedgwick County, ss. plat has been filed for record in the office of the Register of Deeds, this _____ day of _____, 1983, at _____ o'clock _____ M., and is duly recorded.

Register of Deeds

Deputy

State of Kansas, ss. We, Baughman Company, P.A., Surveyors in and for Sedgwick County, Kansas, do hereby certify that we have surveyed and plotted the ERNIE AND LORIE ADDITION, Wichita, Kansas, and that the accompanying plat is a true and correct exhibit of the property surveyed described as and being a replat of Lots 1 and 2, Replat of Exception in A.J. Christman, Third Addition to Wichita, Kansas, All being situated in the NE 1/4 of Sec. 25, Twp. 27S, R. 1E of the 6th P.M., Sedgwick County, Kansas. Easements being vacated by virtue of K.S.A. 12-512(b).

Baughman Company, P.A.

Surveyor

William L. Rorber

Know all men by these presents that we, the undersigned, have caused the land in the surveyors certificate to be plotted into lots to be known as ERNIE AND LORIE ADDITION, Wichita, Kansas. The utility easements are hereby granted as indicated for the construction and maintenance of all public utilities.

Ernie Doyon

Lorie Doyon

State of Kansas, ss. The foregoing instrument was acknowledged before me this _____ day of _____, 1983, by Ernie Doyon and Lorie Doyon, his wife.

Notary Public
My App't. Exp. _____