


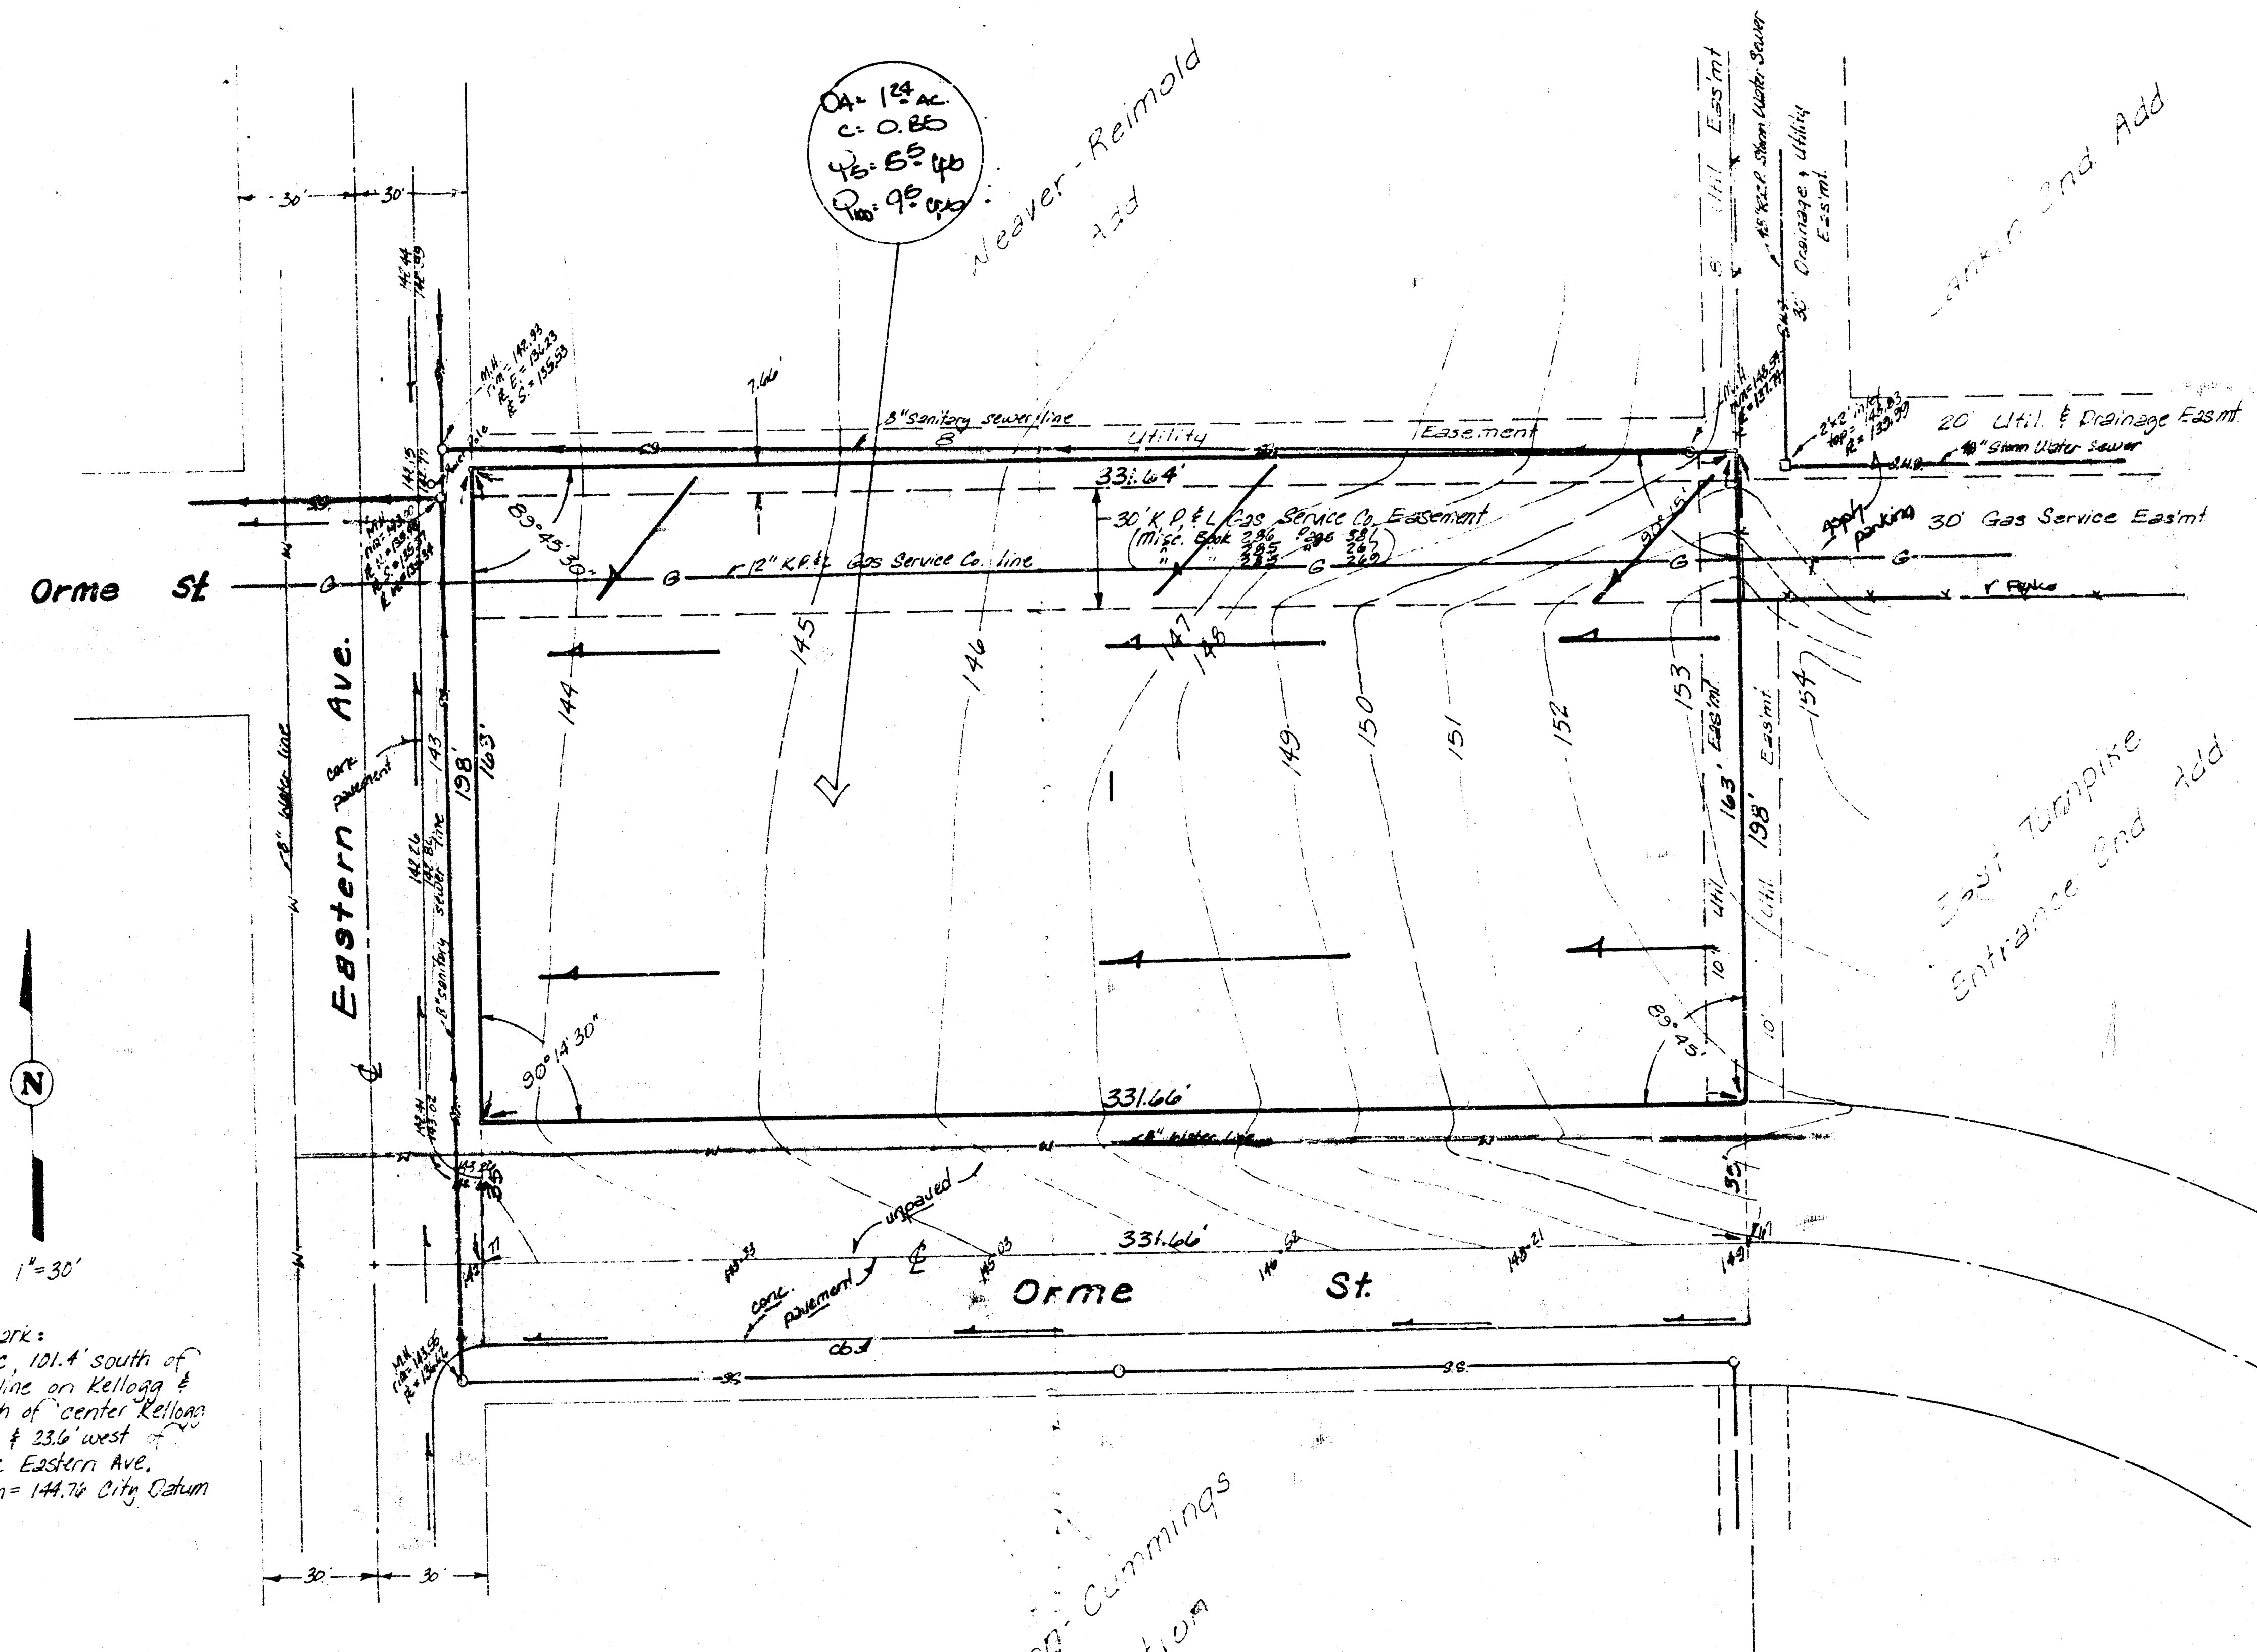

Bencher mark:
City disc, 101.4' south of
section line on Kellogg &
92' south of center Kellogg
pavement & 33.6' west of
centerline Eastern Ave.
Elevation = 144.76 City datum

SKETCH PLAT **EXECUTIVES INC. ADDITION**

A tract described as the south 198 feet of the north 850.34 feet
of the E. 1/4 of the NW 1/4 of Sec. 29, Twp. 27-S, R-2-E of the 6th
P.M., Sedgewick County, Kansas.

OWNER: EXECUTIVES, INC., A KANSAS CORPORATION

GENERAL NOTES

Lot 1 (1.24 acres) will drain to the streets as indicated, discharging
storm water runoff to the streets thru driveways when developed. Orme
Street adjacent to the south line of the lot is unpaved except for the
south half of the pavement presently. Orme drains west to Eastern
Eastern St. which is paved drains north a short distance and then crosses
the street and continues to drain west again in Orme St.

Received 5/27/86
Approved 5/27/86
VRH

DRAINAGE PLAN

BAUGHMAN COMPANY, P.A.
SURVEYING & ENGINEERING
316/262-7271 • 333 LAURA • WICHITA, KANSAS 67211