
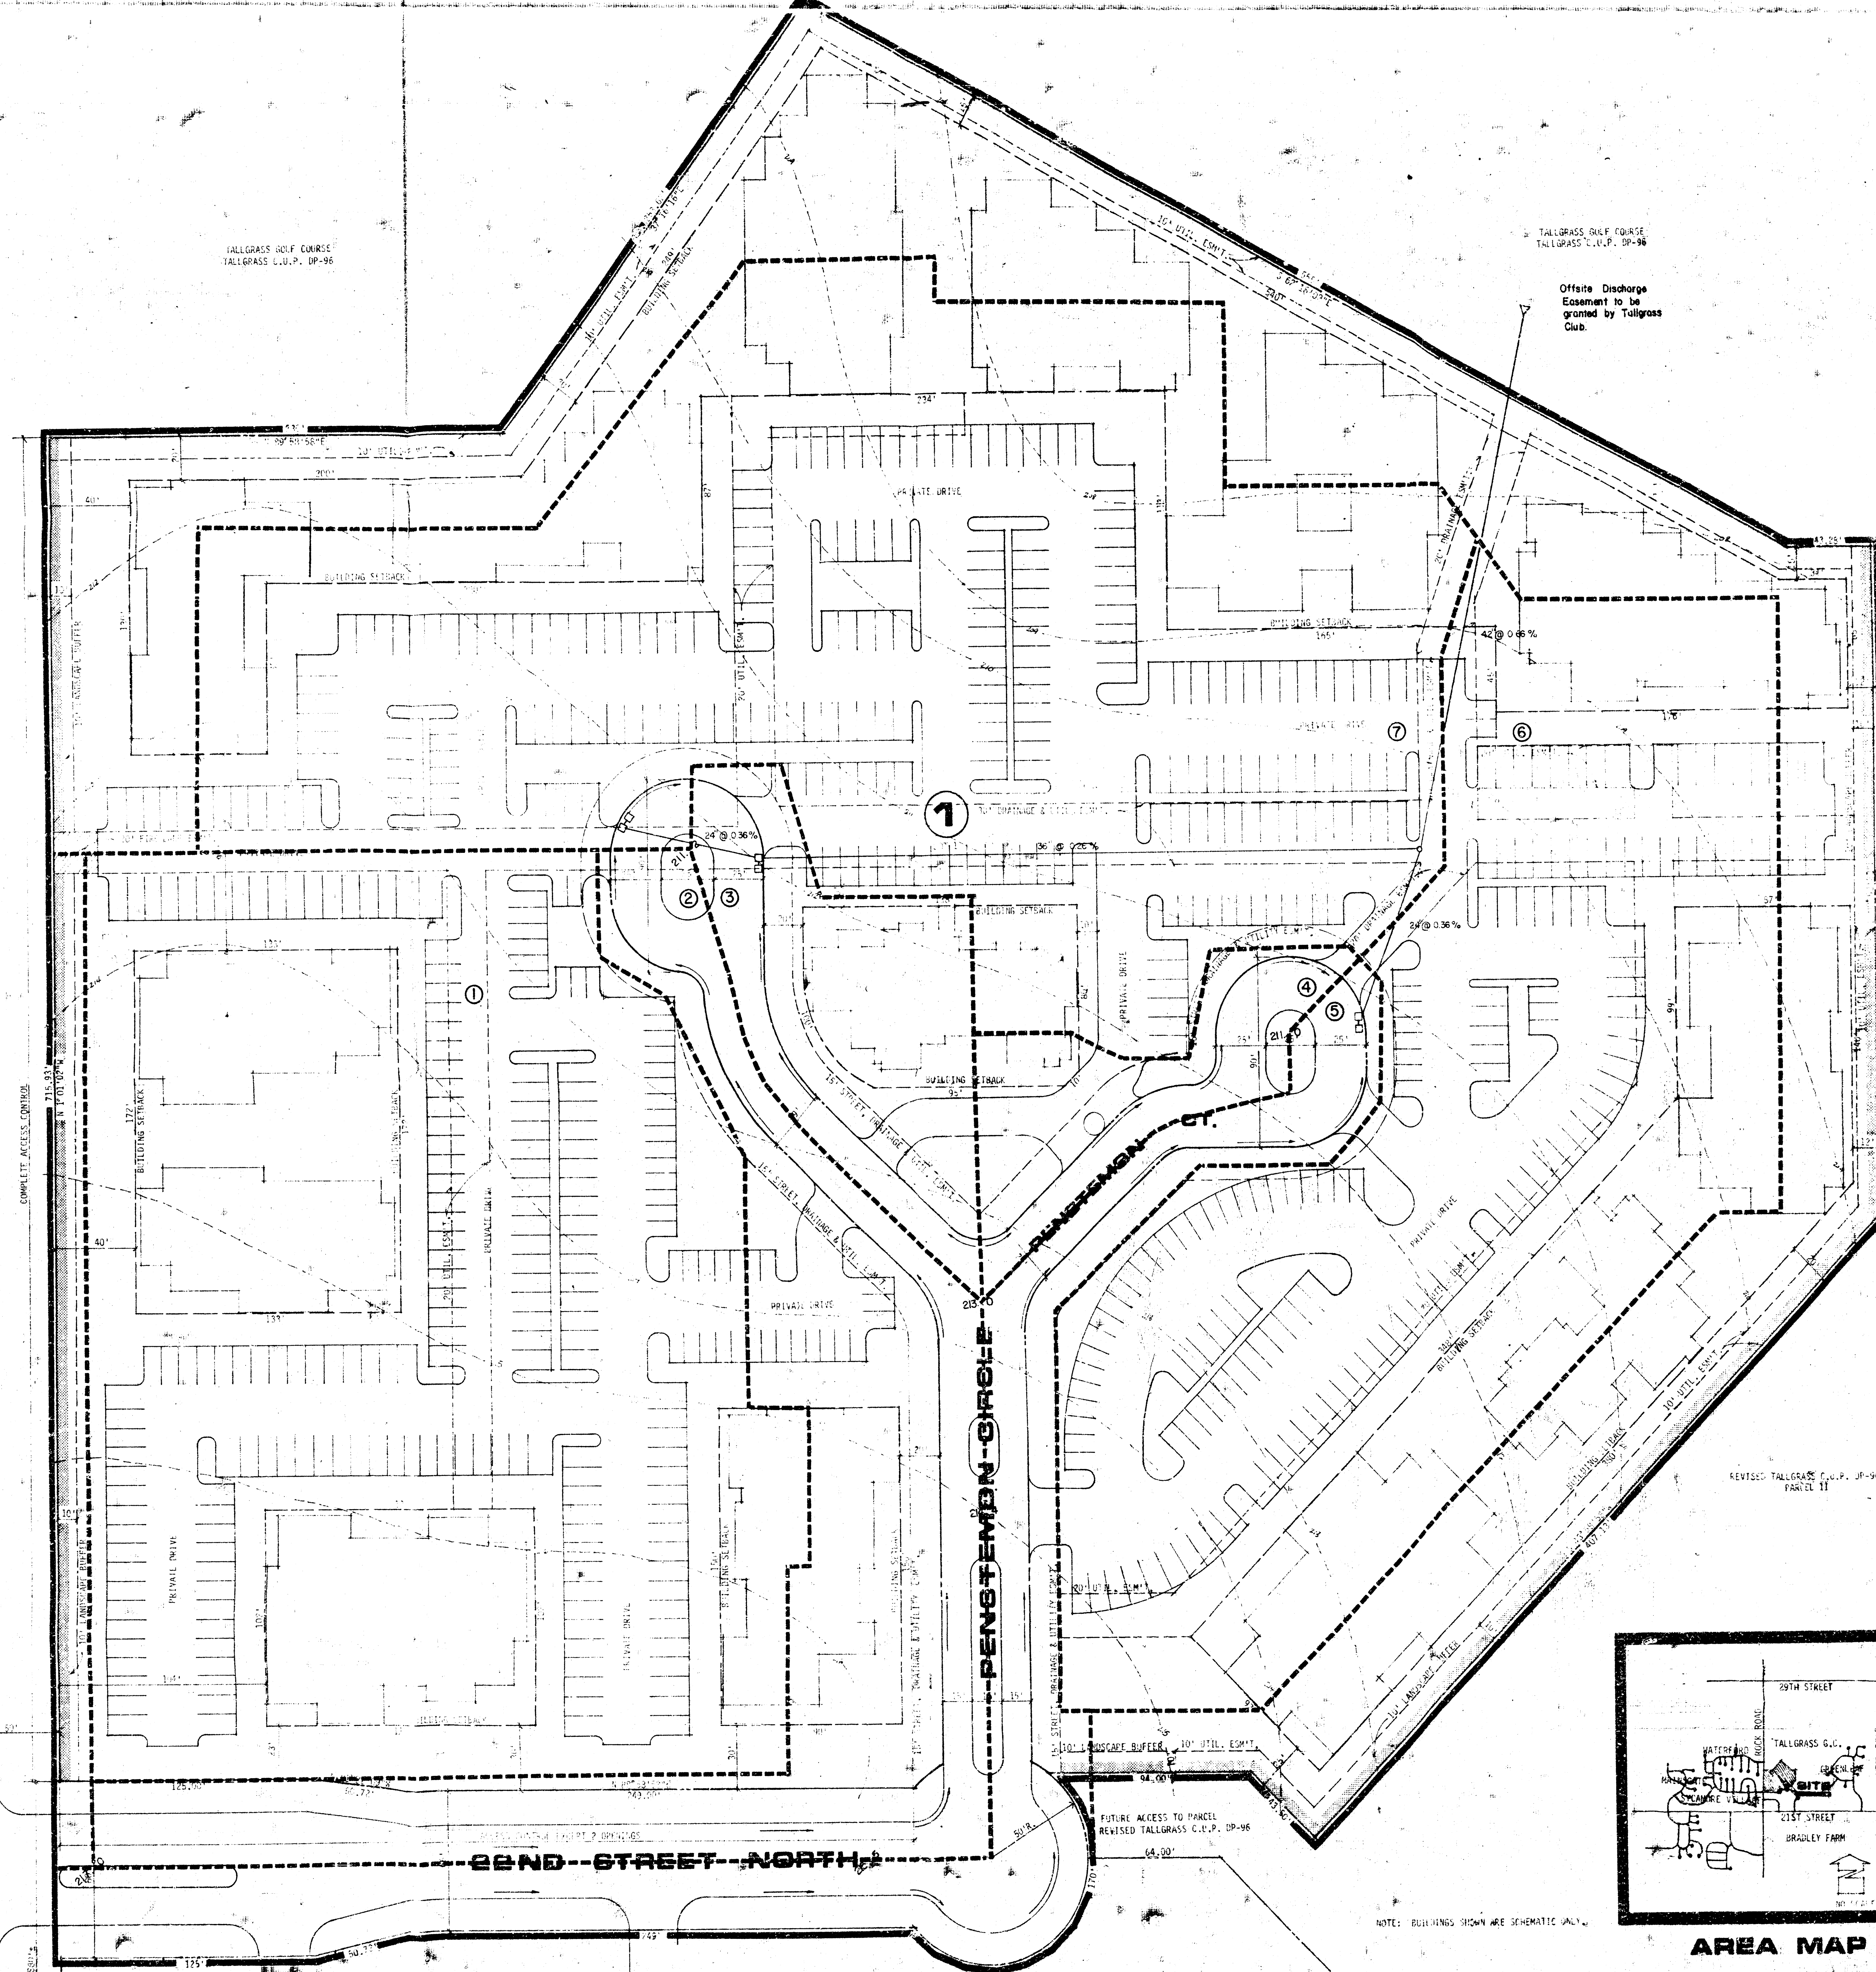


[illegible]


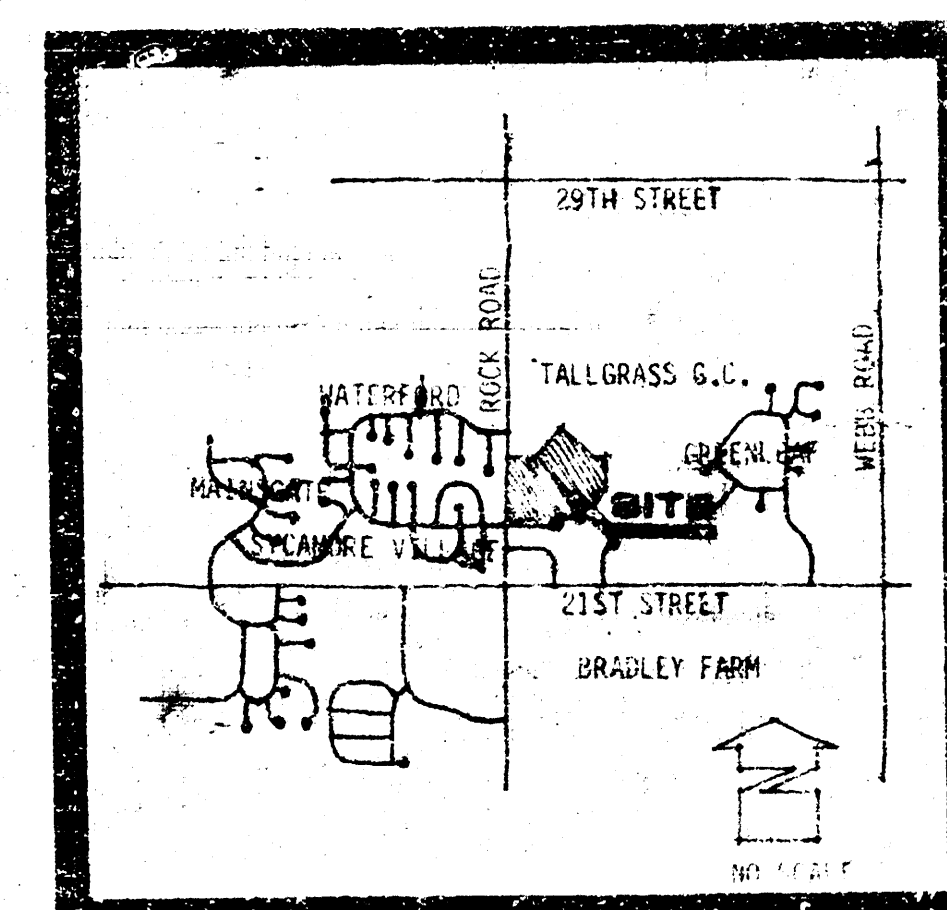

AREA MAP

NOTE: BUILDINGS SHOWN ARE SCHEMATIC ONLY.