
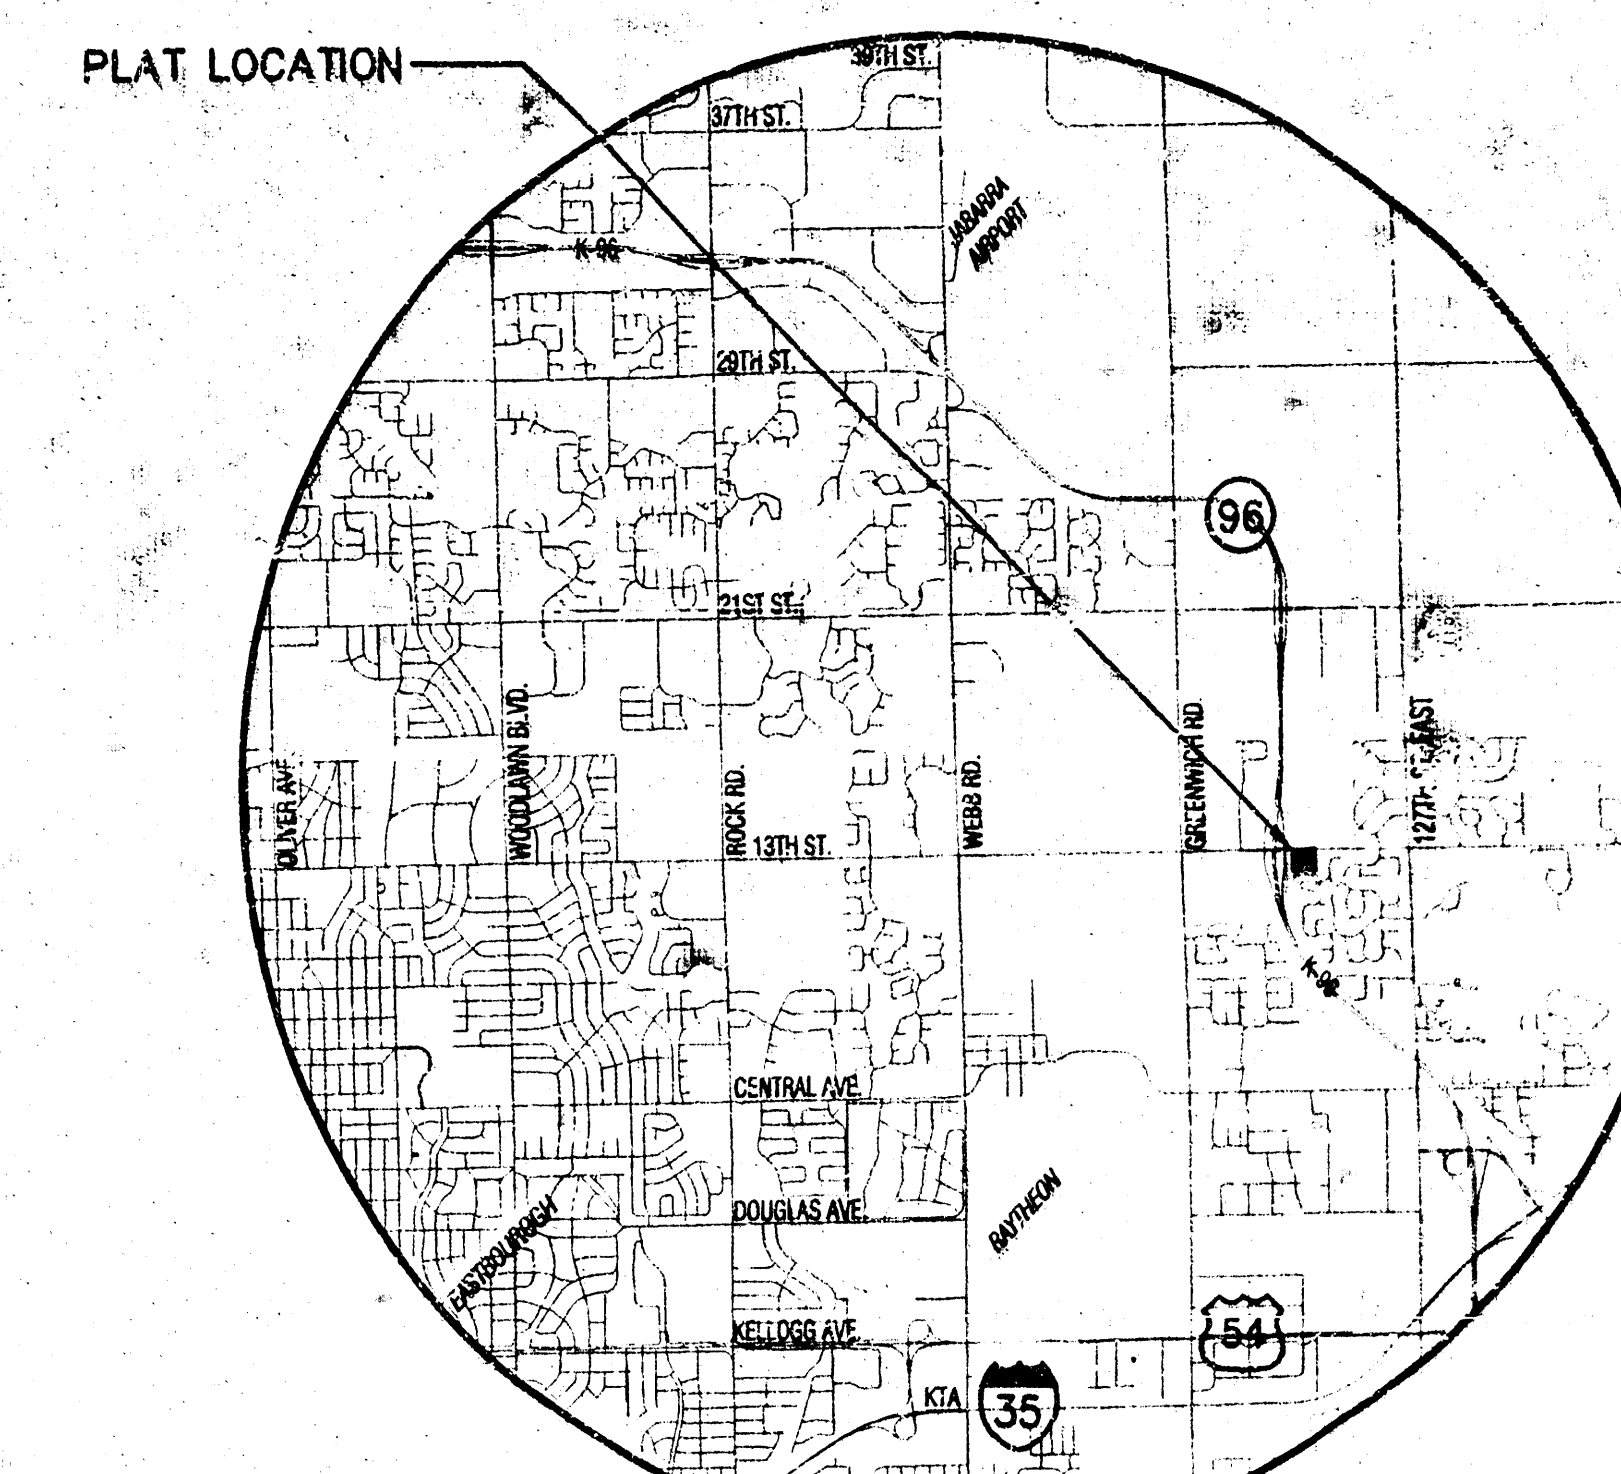


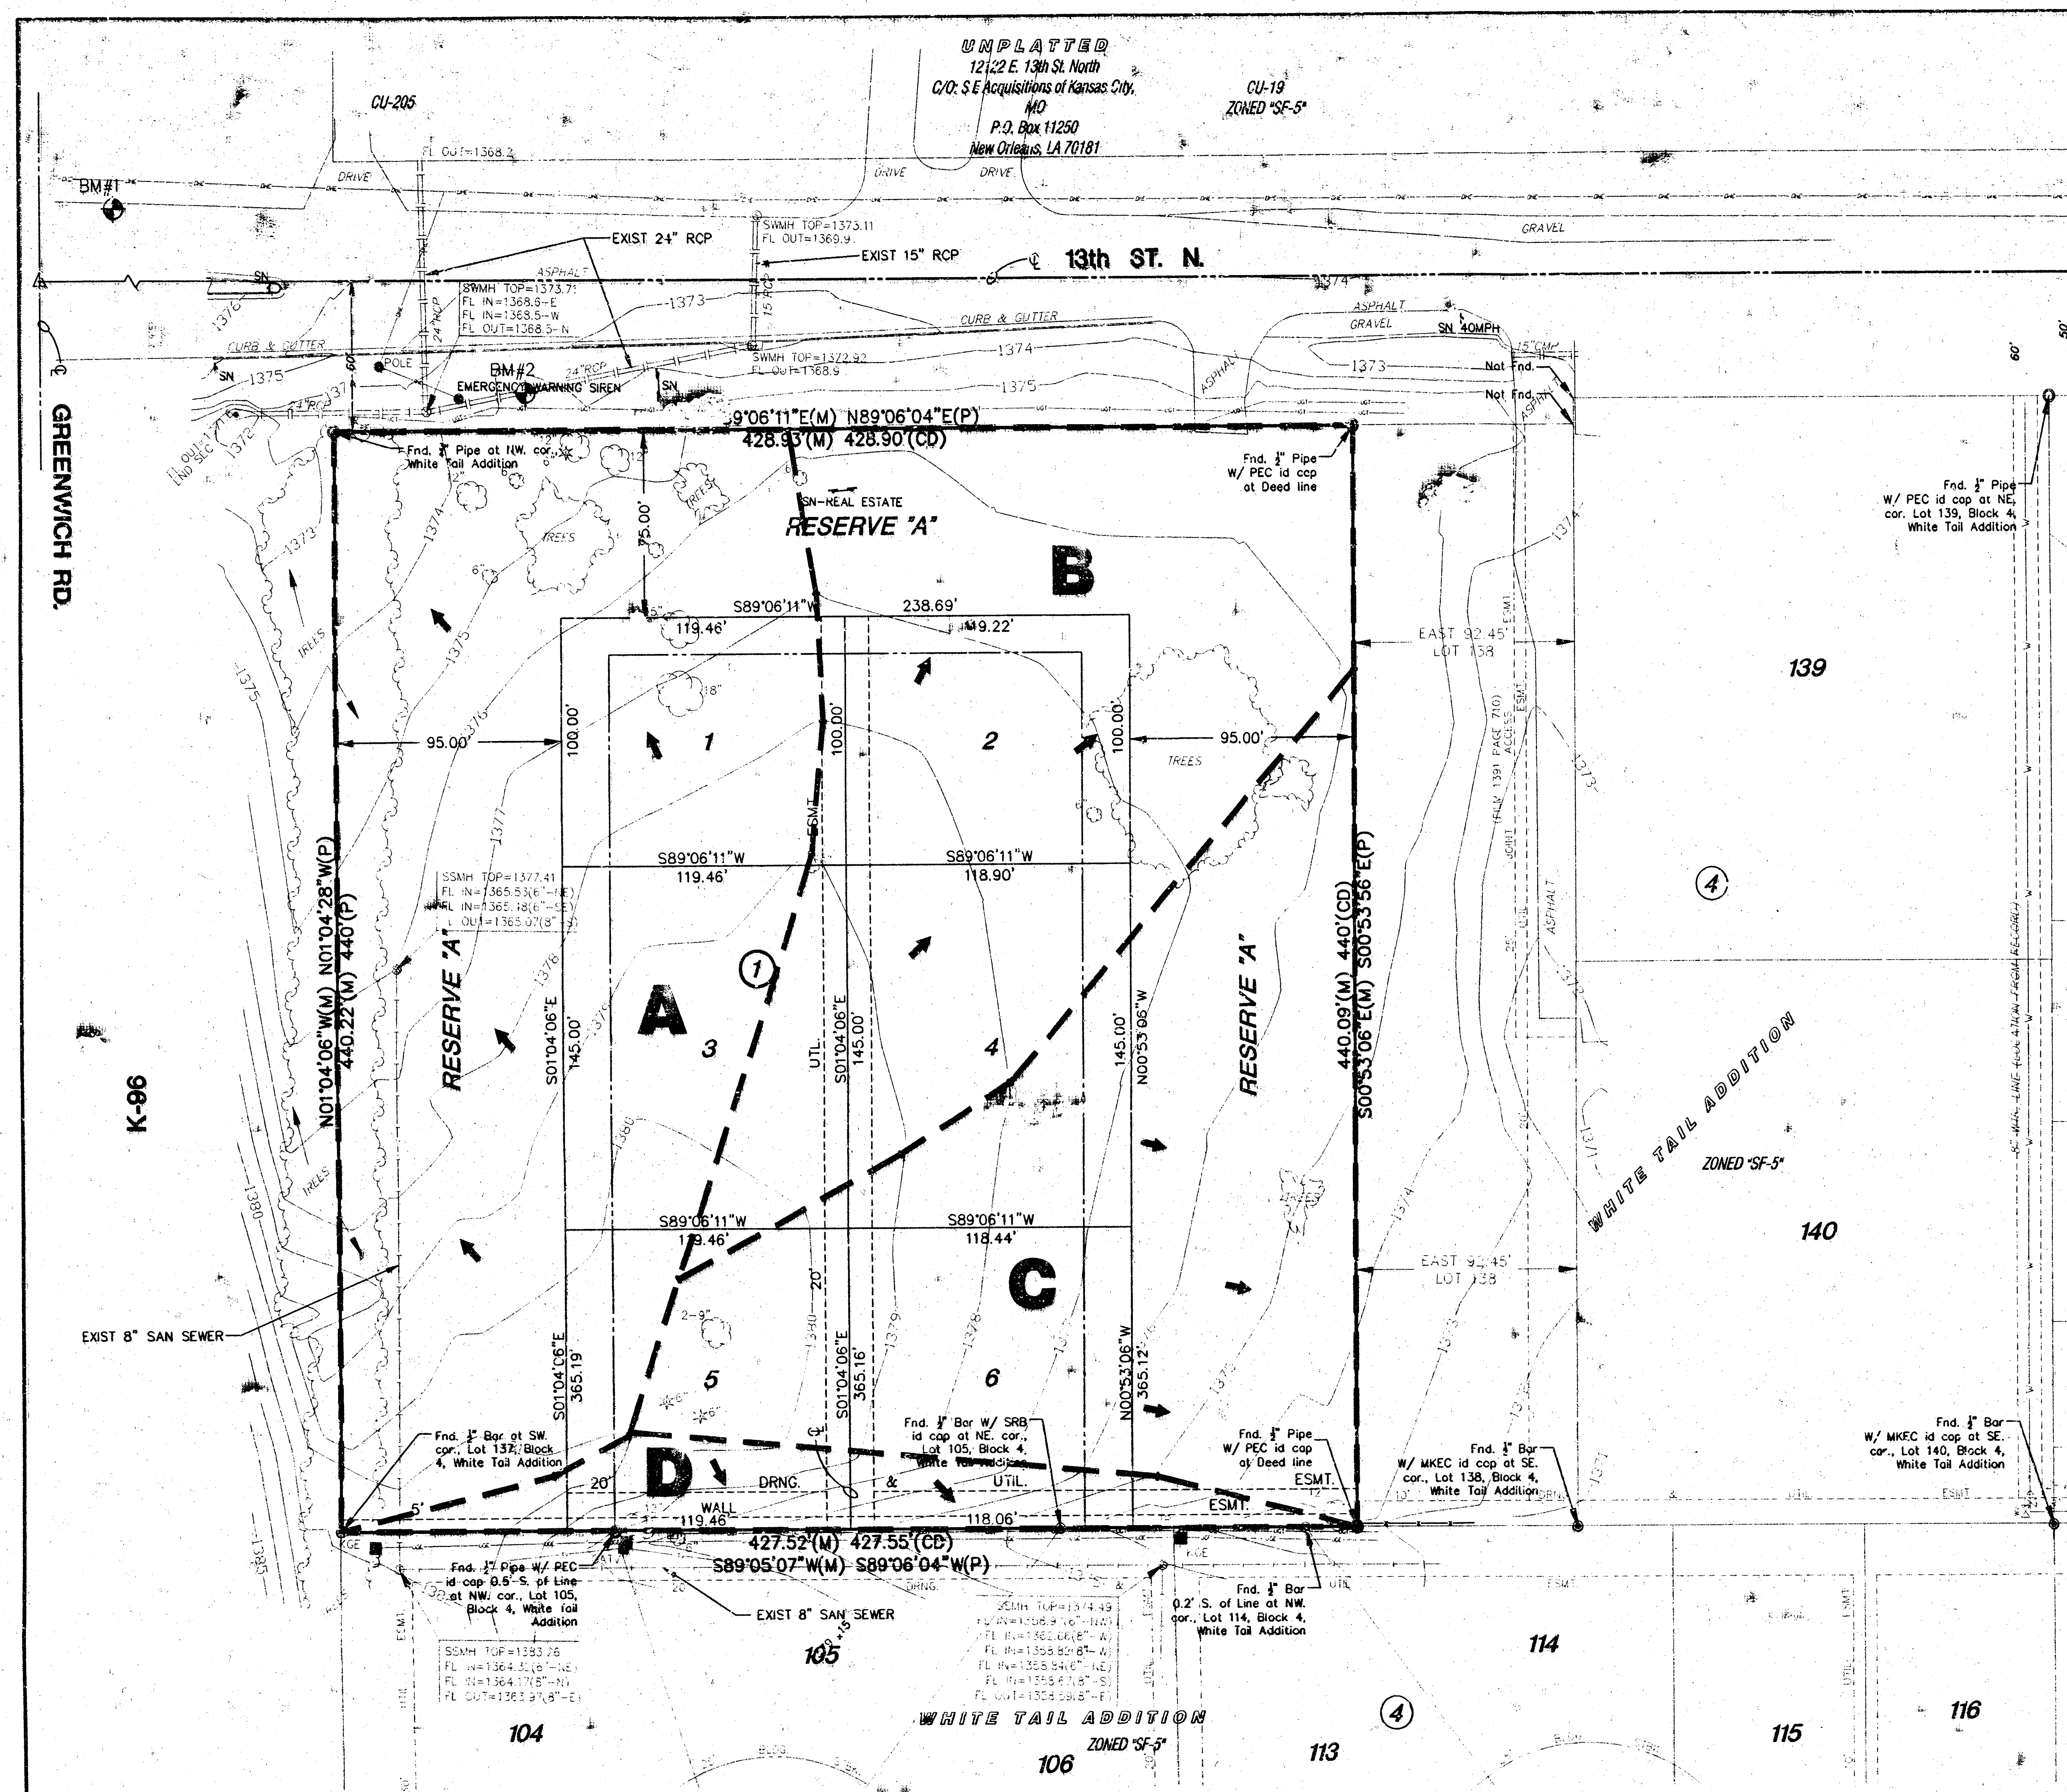

VICINITY MAP

LEGEND


- GM - GAS METER - GLS - GROUND YARD LIGHT - YLP - YARD LIGHT ON POLE - ELECT MH - ELECTRIC MANHOLE - SLG LIGHT - SIGNAL LIGHT - CON - CONIFEROUS TREE & DIAMETER - DCN - DECIDUOUS TREE & DIAMETER - SN - SIGN - BUSH - PA - POWER POLE AND GUY ANCHOR - KE - ELECTRIC Kiosk - CO - SEWER CLEANOUT - EDGE OF TREES - FENCE - BM - BENCHMARK - SWMH - STORM WATER MANHOLE - SSMH - SANITARY SEWER MANHOLE - TELEPHONE MANHOLE - SECTION CORNER 5/8\" REBAR/MKEC CLS #39 SET - PROPERTY CORNER FOUND	- POLE - POLE - GATE - TRAFFIC SIGNAL MANHOLE - SPK - SPRINKLER HEAD - WALL - LIGHT POLE - FIRE HYDRANT - WATER VALVE - WATER METER - IR - IRRIGATION CONTROL VALVE - GRATE INLET - TELEPHONE RISER - INLET - STORM SEWER PIPE - WATER LINE - SANITARY SEWER LINE - GAS LINE - TELEPHONE LINE - UNDERGROUND ELECTRIC LINE - OVERHEAD ELECTRIC
---	--

BENCH MARK

- BM#1 0.25 mile East of Greenwich on 13th St. N. (K-96 & 13th St.) C.C.W. Bench mark NW. corner of bridge on concrete sidewalk ELEV. = 1391.62 NGVD 204.22 City Datum
- BM#2 R.R. spike in S. face guy pole at NW. cor., Lot 139, Block 4, White Tail Addition ELEV. = 1376.27 NGVD 188.87 City Datum

NOTES

- ZONING: EXISTING AND PROPOSED LIMITED COMMERCIAL "LC"
- RESERVE "A," IS PLATTED FOR PRIVATE STREETS, UTILITIES, DRAINAGE, PARKING, LANDSCAPING, IRRIGATION, MONUMENTS, BERMING, AND SIDEWALKS

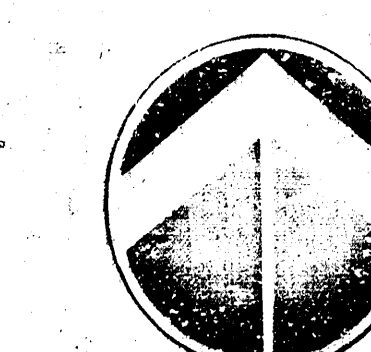

SCALE: 1" = 40'

EXISTING DRAINAGE PATTERNS THE EXECUTIVE AT WHITE TAIL ADDITION

OWNERS/DEVELOPER: Ink Construction LLC P.O. Box 780427 Wichita, Kansas 67278 316-681-3500
Goodpasture Real Estate Group LLC P.O. Box 780089 Wichita, Kansas 67278 316-618-5100

DATE: JULY, 2002

