

VICINITY MAP

LEGEND


- | | |
|---|---|
| <ul style="list-style-type: none"> ⊕ - GAS METER ⊙ - GROUND YARD LIGHT ⊙ - YARD LIGHT ON POLE ⊙ - ELECTRIC MANHOLE ⊙ - SIGNAL LIGHT ⊙ - CONIFEROUS TREE & DIAMETER ⊙ - DECIDUOUS TREE & DIAMETER ⊙ - BUSH ⊙ - POWER POLE AND GUY ANCHOR ⊙ - ELECTRIC BOX ⊙ - SEWER CLEANOUT ⊙ - EDGE OF TREES ⊙ - FENCE ⊙ - BENCHMARK ⊙ - STORM WATER MANHOLE ⊙ - SANITARY SEWER MANHOLE ⊙ - TELEPHONE MANHOLE ⊙ - SECTION CORNER ⊙ - 5/8" REBAR/MKEC CLS #39 SET ⊙ - PROPERTY CORNER FOUND | <ul style="list-style-type: none"> ⊙ - POLE ⊙ - GATE ⊙ - TRAFFIC SIGNAL MANHOLE ⊙ - SPRINKLER HEAD ⊙ - WALL ⊙ - LIGHT POLE ⊙ - FIRE HYDRANT ⊙ - WATER VALVE ⊙ - WATER METER ⊙ - IRRIGATION CONTROL VALVE ⊙ - GRATE INLET ⊙ - TELEPHONE RISER ⊙ - INLET ⊙ - STORM SEWER PIPE ⊙ - WATER LINE ⊙ - SANITARY SEWER LINE ⊙ - GAS LINE ⊙ - TELEPHONE LINE ⊙ - UNDERGROUND ELECTRIC LINE ⊙ - OVERHEAD ELECTRIC |
|---|---|

BENCH MARK

- BM#1 0.25 mile East of Greenwich on 13th St. N. (K-96 & 13th St.) C.C.W. Bench mark NW. corner of bridge on concrete sidewalk ELEV. = 1391.62 NGVD 204.22 City Datum
- BM#2 R.R. spike in S. face guy pole at NW. cor., Lot 139, Block 4, White Tail Addition ELEV. = 1376.27 NGVD 188.87 City Datum

NOTES

- ZONING: EXISTING AND PROPOSED LIMITED COMMERCIAL "LC"
- RESERVE "A," IS PLATTED FOR PRIVATE STREETS, UTILITIES, DRAINAGE, PARKING, LANDSCAPING, IRRIGATION, MONUMENTS, BERMING, AND SIDEWALKS

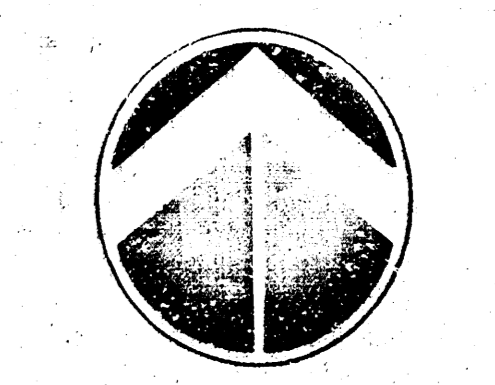

SCALE: 1" = 40'

EXISTING DRAINAGE PATTERNS THE EXECUTIVE AT WHITE TAIL ADDITION

OWNERS/DEVELOPER: Ink Construction LLC P.O. Box 780427 Wichita, Kansas 67278 316-681-3500
 Goodpasture Real Estate Group LLC P.O. Box 780089 Wichita, Kansas 67278 316-618-5100

DATE: JULY, 2002



H:\V111\162155\Draw\PROP\DRG012155.dwg Tue Jul 09 17:02:00 2002