


F AND K ADDITION
(Drainage)

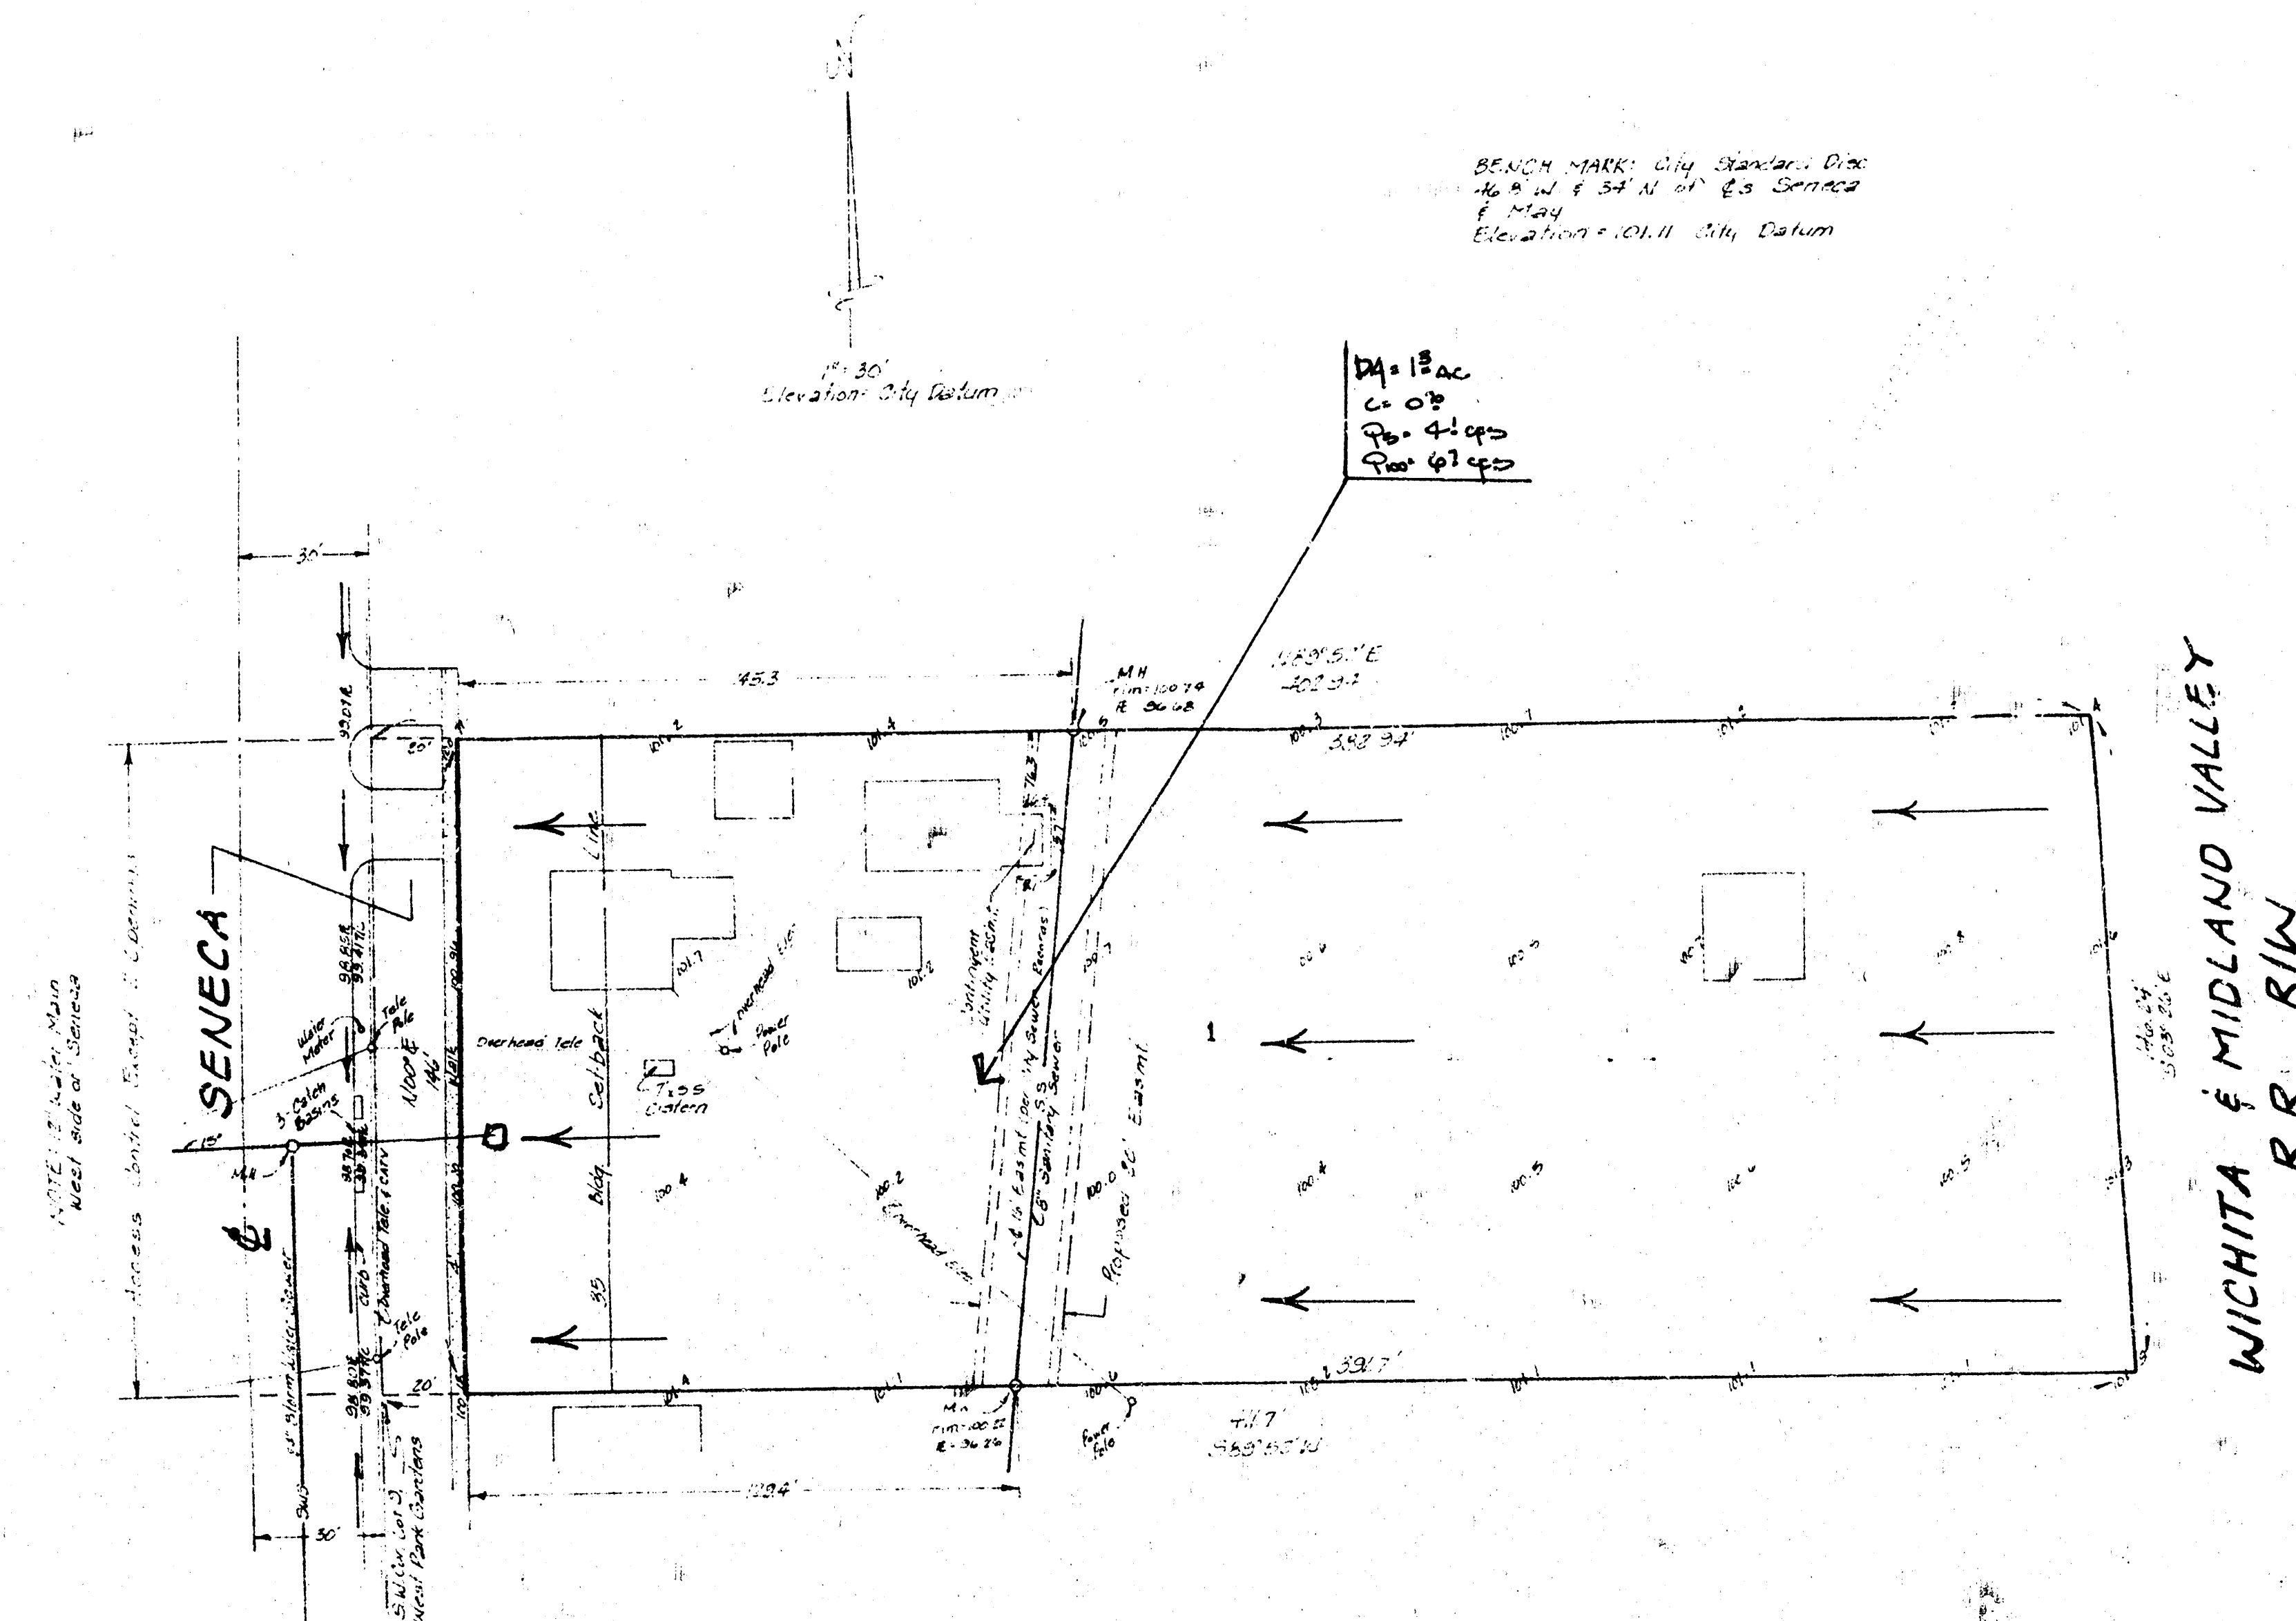

SKETCH PLAT

F AND K ADDITION

REPLAT OF LOTS 8 AND 9, WEST PARK GARDENS,
SEDGWICK COUNTY, KANSAS

OWNER: FRANK SAUERWEIN
KENT RICHARDSON

DRAINAGE PLAN

The lot when developed will drain to the west to Seneca as indicated. Storm sewers presently exist adjacent to the site in Seneca. Discharge from the site will be directed to the street and the storm sewer thru either drives, or other approved methods at the time of development.

DRAINAGE PLAN

BAUGHMAN COMPANY, P.A.
SURVEYING & ENGINEERING
316 262-7271 • 315 ELLIS • WICHITA, KANSAS 67211

20 Feb 1980