
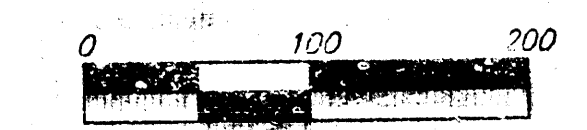


DRAINAGE PLAN THE FAIRMONT

AN ADDITION TO WICHITA, SEDGWICK COUNTY, KANSAS

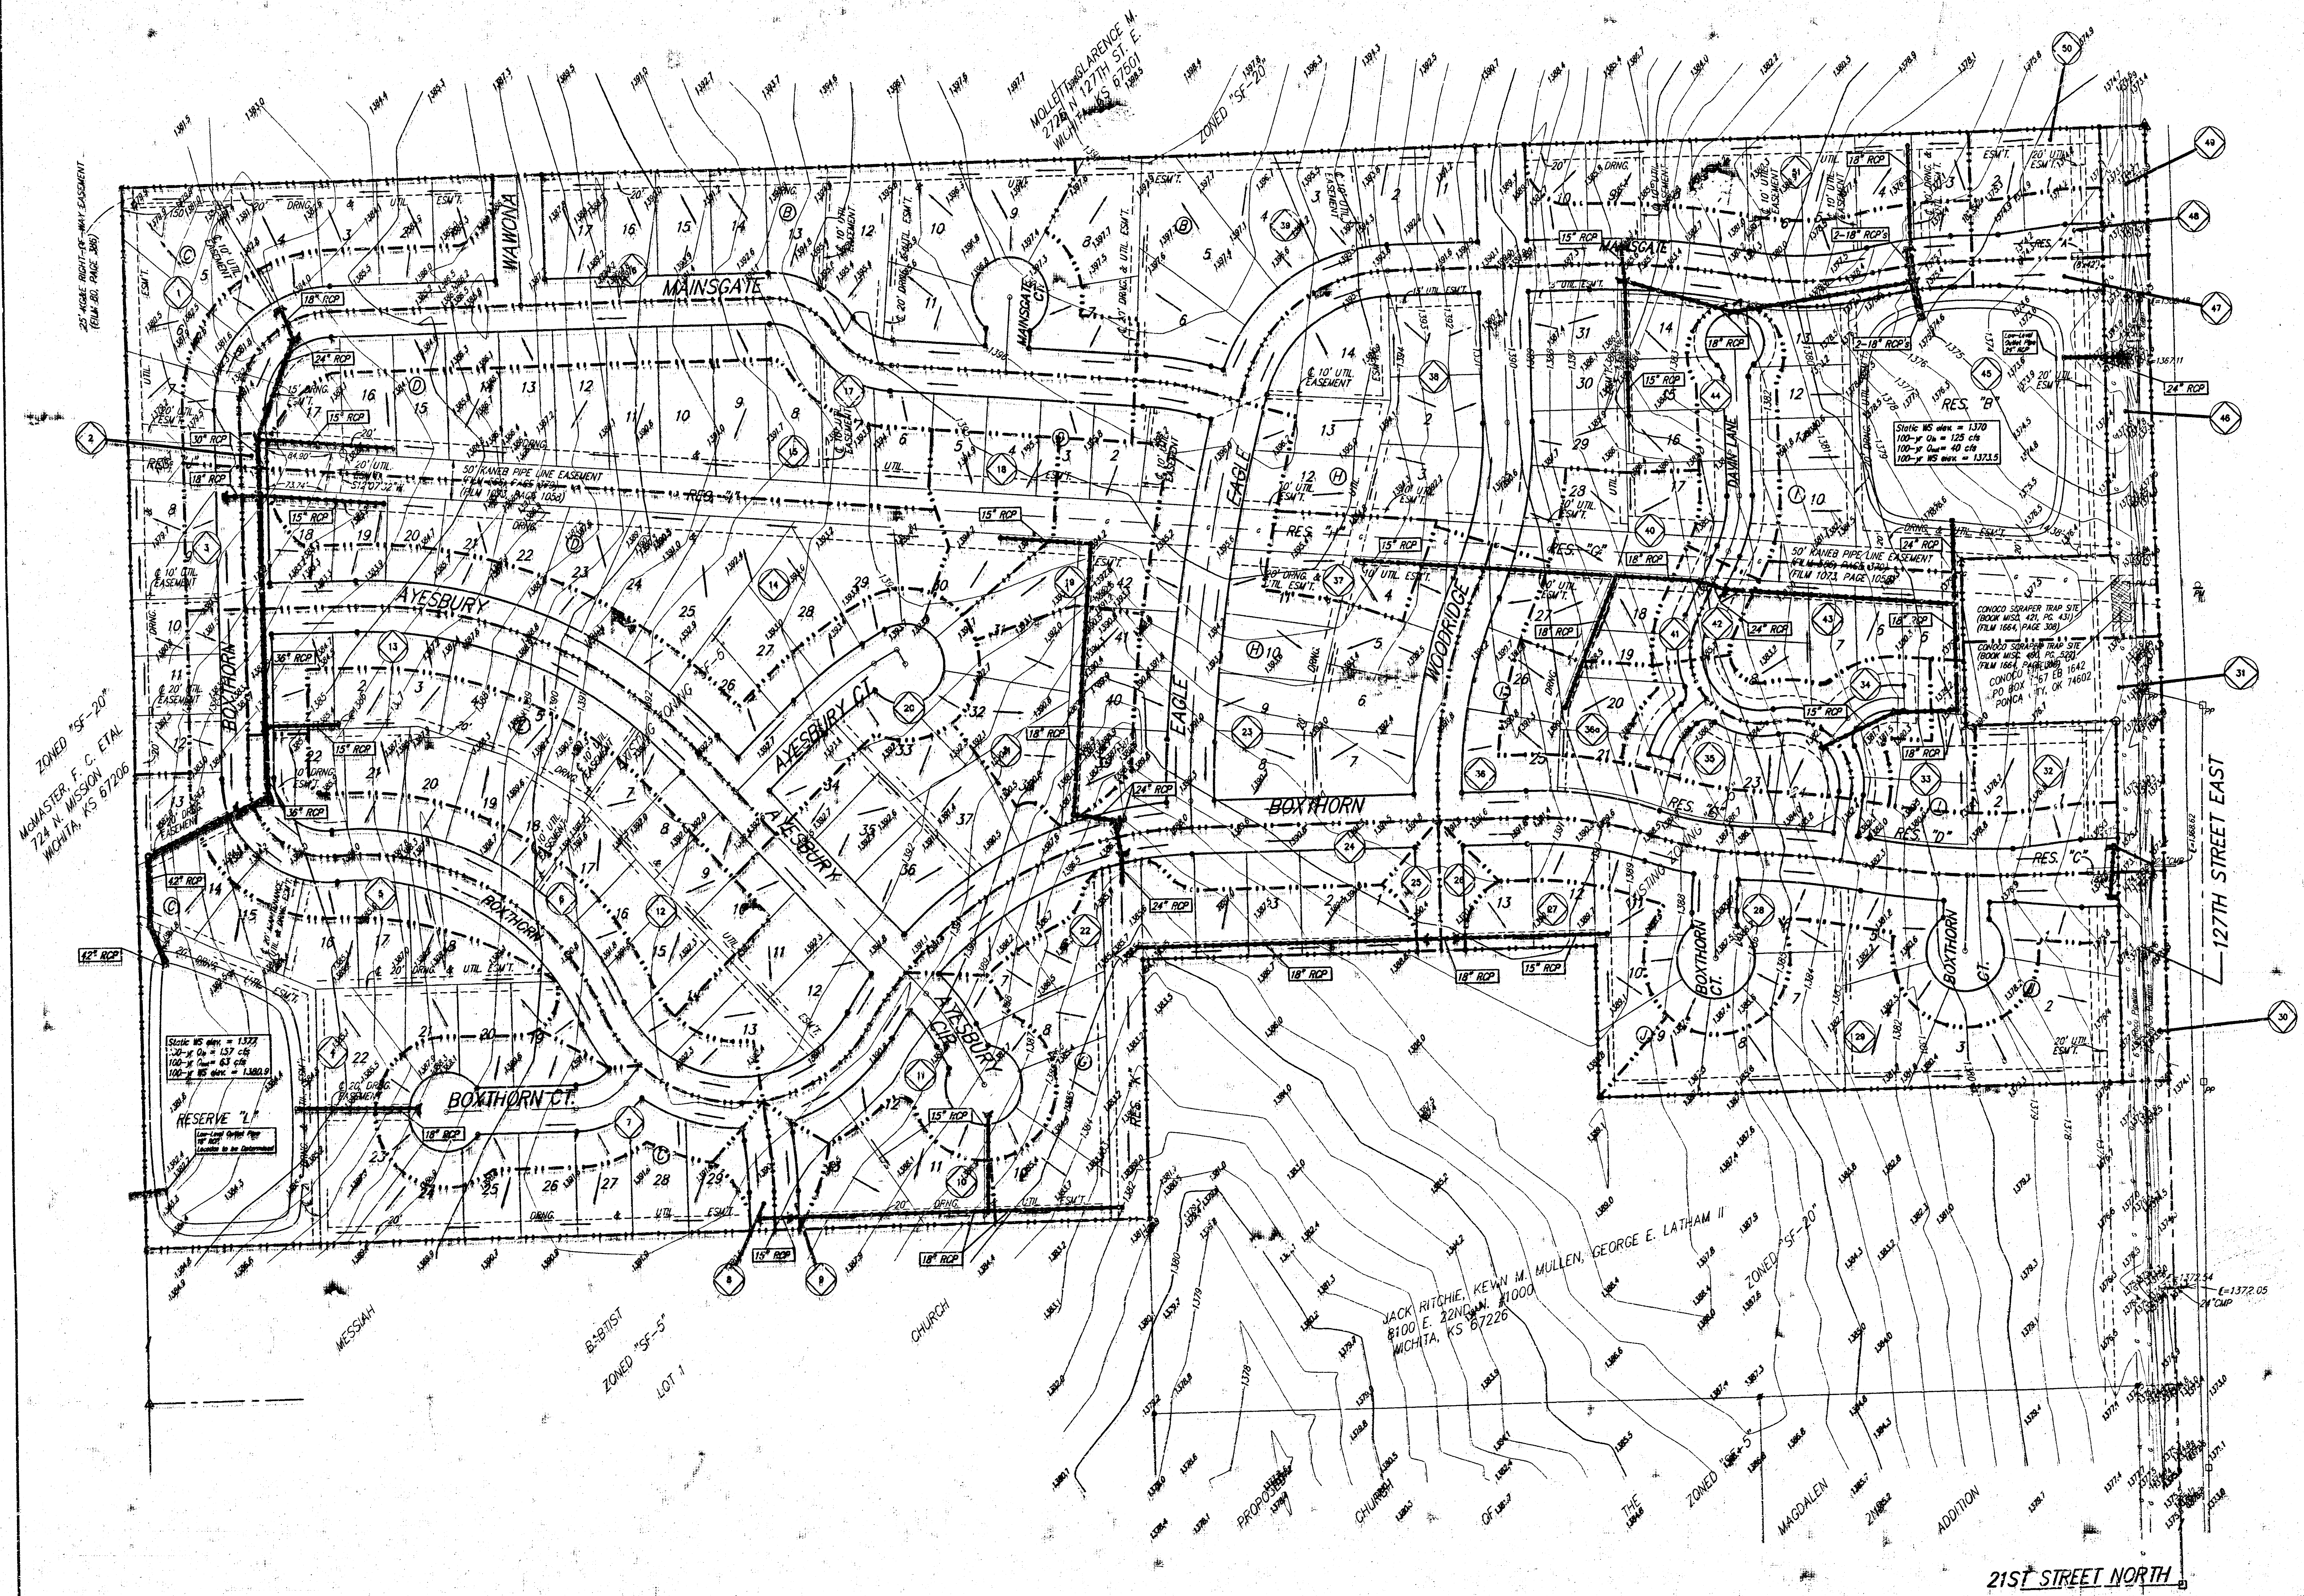

LOT(S)	BLOCK	CITY DATUM	ELEVATION
14,15,16,22,23	C	196.5	1381.9
5-10	F	196.5	1381.3
5-7, 9-13	H	196.0	1373.4

BENCHMARK
GREENWICH AND 21ST NORTH
CITY OF WICHITA BENCHMARK DISC
41' SOUTH AND 58' WEST OF IRON C/LR. LINE BOTH
12.0' SW OF ASPHALT, 14.2' EAST OF FACE P.P.
17.0' WEST OF FACE P.P.
ELEVATION = 1373.98 (CITY DATUM), 1361.38 NGVD

COUNTY "C" CUT, SOUTH HEADWALL
1/2 MILE WEST OF 127TH ST. EAST
ON 37TH STREET NORTH
ELEV. = 195.83 (CITY DATUM), 1373.23 NGVD

TOP OF IRON - SE COR. SEC. 1
TWP. 27-S, R-2-E, (127TH ST. EAST &
21ST ST. NORTH)
ELEV. = 198.01 (CITY DATUM), 1385.41 NGVD

Basin ID	Area acres	Runoff Coefficient			Peak Flowrate		
		2-yr	5-yr	100-yr	2-yr	5-yr	100-yr
1	2.2	0.50	0.54	0.76	4.2	5.4	12
2	0.1	0.50	0.54	0.76	0.2	0.2	0.6
3	0.3	0.50	0.54	0.76	0.6	0.7	1.7
4	5.0	0.61	0.66	0.82	12	15	40
5	1.4	0.50	0.54	0.76	2.7	3.4	10
6	1.5	0.50	0.54	0.76	2.9	3.7	11
7	1.5	0.50	0.54	0.76	2.9	3.7	11
8	0.2	0.50	0.54	0.76	0.4	0.5	1.1
9	0.2	0.50	0.54	0.76	0.4	0.5	1.1
10	0.6	0.50	0.54	0.76	1.1	1.5	3.4
11	1.2	0.50	0.54	0.76	2.3	3.0	6.7
12	2.3	0.50	0.54	0.76	4.4	5.7	13
13	1.5	0.50	0.54	0.76	2.9	3.7	11
14	2.7	0.50	0.54	0.76	3.2	4.1	15
15	7.7	0.50	0.54	0.76	5.2	6.6	15
16	4.6	0.50	0.54	0.76	8.8	11	26
17	2.2	0.50	0.54	0.76	4.2	5.4	12
18	0.7	0.50	0.54	0.76	1.3	1.7	3.5
19	0.8	0.50	0.54	0.76	1.5	2.0	4.5
20	2.6	0.50	0.54	0.76	5.0	6.4	15
21	1.7	0.50	0.54	0.76	3.1	3.9	9.2
22	1.2	0.50	0.54	0.76	2.2	2.7	6.2
23	5.7	0.50	0.54	0.76	12	16	35
24	1.0	0.50	0.54	0.76	1.9	2.5	6.6
25	0.2	0.50	0.54	0.76	0.4	0.5	1.1
26	0.2	0.50	0.54	0.76	0.4	0.5	1.1
27	0.7	0.50	0.54	0.76	1.3	1.7	3.9
28	2.5	0.50	0.54	0.76	4.8	6.2	14
29	1.9	0.50	0.54	0.76	3.6	4.7	11
30	0.4	0.50	0.54	0.76	0.8	1.0	2.2
31	0.9	0.50	0.54	0.76	1.7	2.2	5.0
32	0.5	0.50	0.54	0.76	1.0	1.2	2.8
33	0.3	0.50	0.54	0.76	0.6	0.7	1.7
34	0.6	0.50	0.54	0.76	1.1	1.5	3.4
35	0.6	0.50	0.54	0.76	1.1	1.5	3.4
36	2.1	0.50	0.54	0.76	5.0	6.4	15
36a	0.5	0.50	0.54	0.76	1.0	1.2	2.8
37	0.5	0.50	0.54	0.76	0.9	1.2	2.8
38	4.1	0.50	0.54	0.76	7.9	10	23
39	2.9	0.50	0.54	0.76	7.5	10	22
40	0.9	0.50	0.54	0.76	1.7	2.2	5.0
41	0.2	0.50	0.54	0.76	0.4	0.5	1.1
42	0.1	0.50	0.54	0.76	0.2	0.2	0.6
43	0.8	0.50	0.54	0.76	1.5	2.0	4.5
44	0.8	0.50	0.54	0.76	1.5	2.0	4.5
45	3.3	0.61	0.66	0.82	8.0	9.9	20
46	1.1	0.50	0.54	0.76	2.1	2.7	6.2
47	0.1	0.50	0.54	0.76	0.2	0.2	0.6
48	0.7	0.50	0.54	0.76	1.3	1.7	3.9
49	0.7	0.50	0.54	0.76	1.3	1.7	3.9
50	0.3	0.50	0.54	0.76	0.6	0.7	1.7
51	1.1	0.50	0.54	0.76	2.1	2.7	6.2

NOTES:
Calculations have been omitted from this submittal. Refer to the original submitted for the "Drainage Plan" for THE FAIRMONT for hydraulic pond routings.

27 NOVEMBER 2001

BAUGHMAN COMPANY P.A.
ENGINEERING, SURVEYING & PLANNING
316-262-7271 • 316-262-7272 • WICHITA, KANSAS 67211
P.O. BOX 10000 WICHITA, KANSAS 67211