
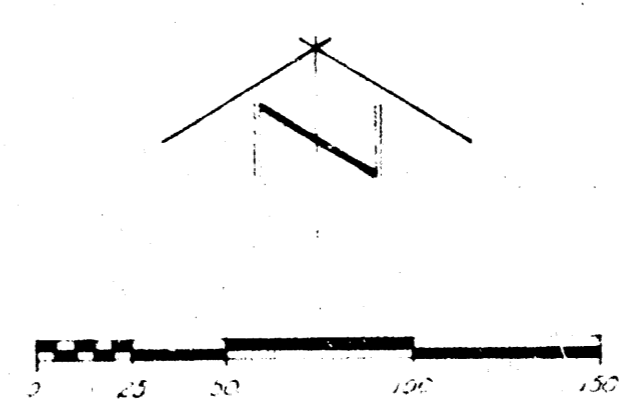


FIRST DIXON ADDITION
(Drainage)

VICINITY MAP OF:
"FIRST DIXON ADDITION"
WICHITA, SEDGWICK COUNTY, KANSAS
NE 1/4 SEC. 21, T27S, R1E
ASSOCIATED ZONING CASE Z-2647

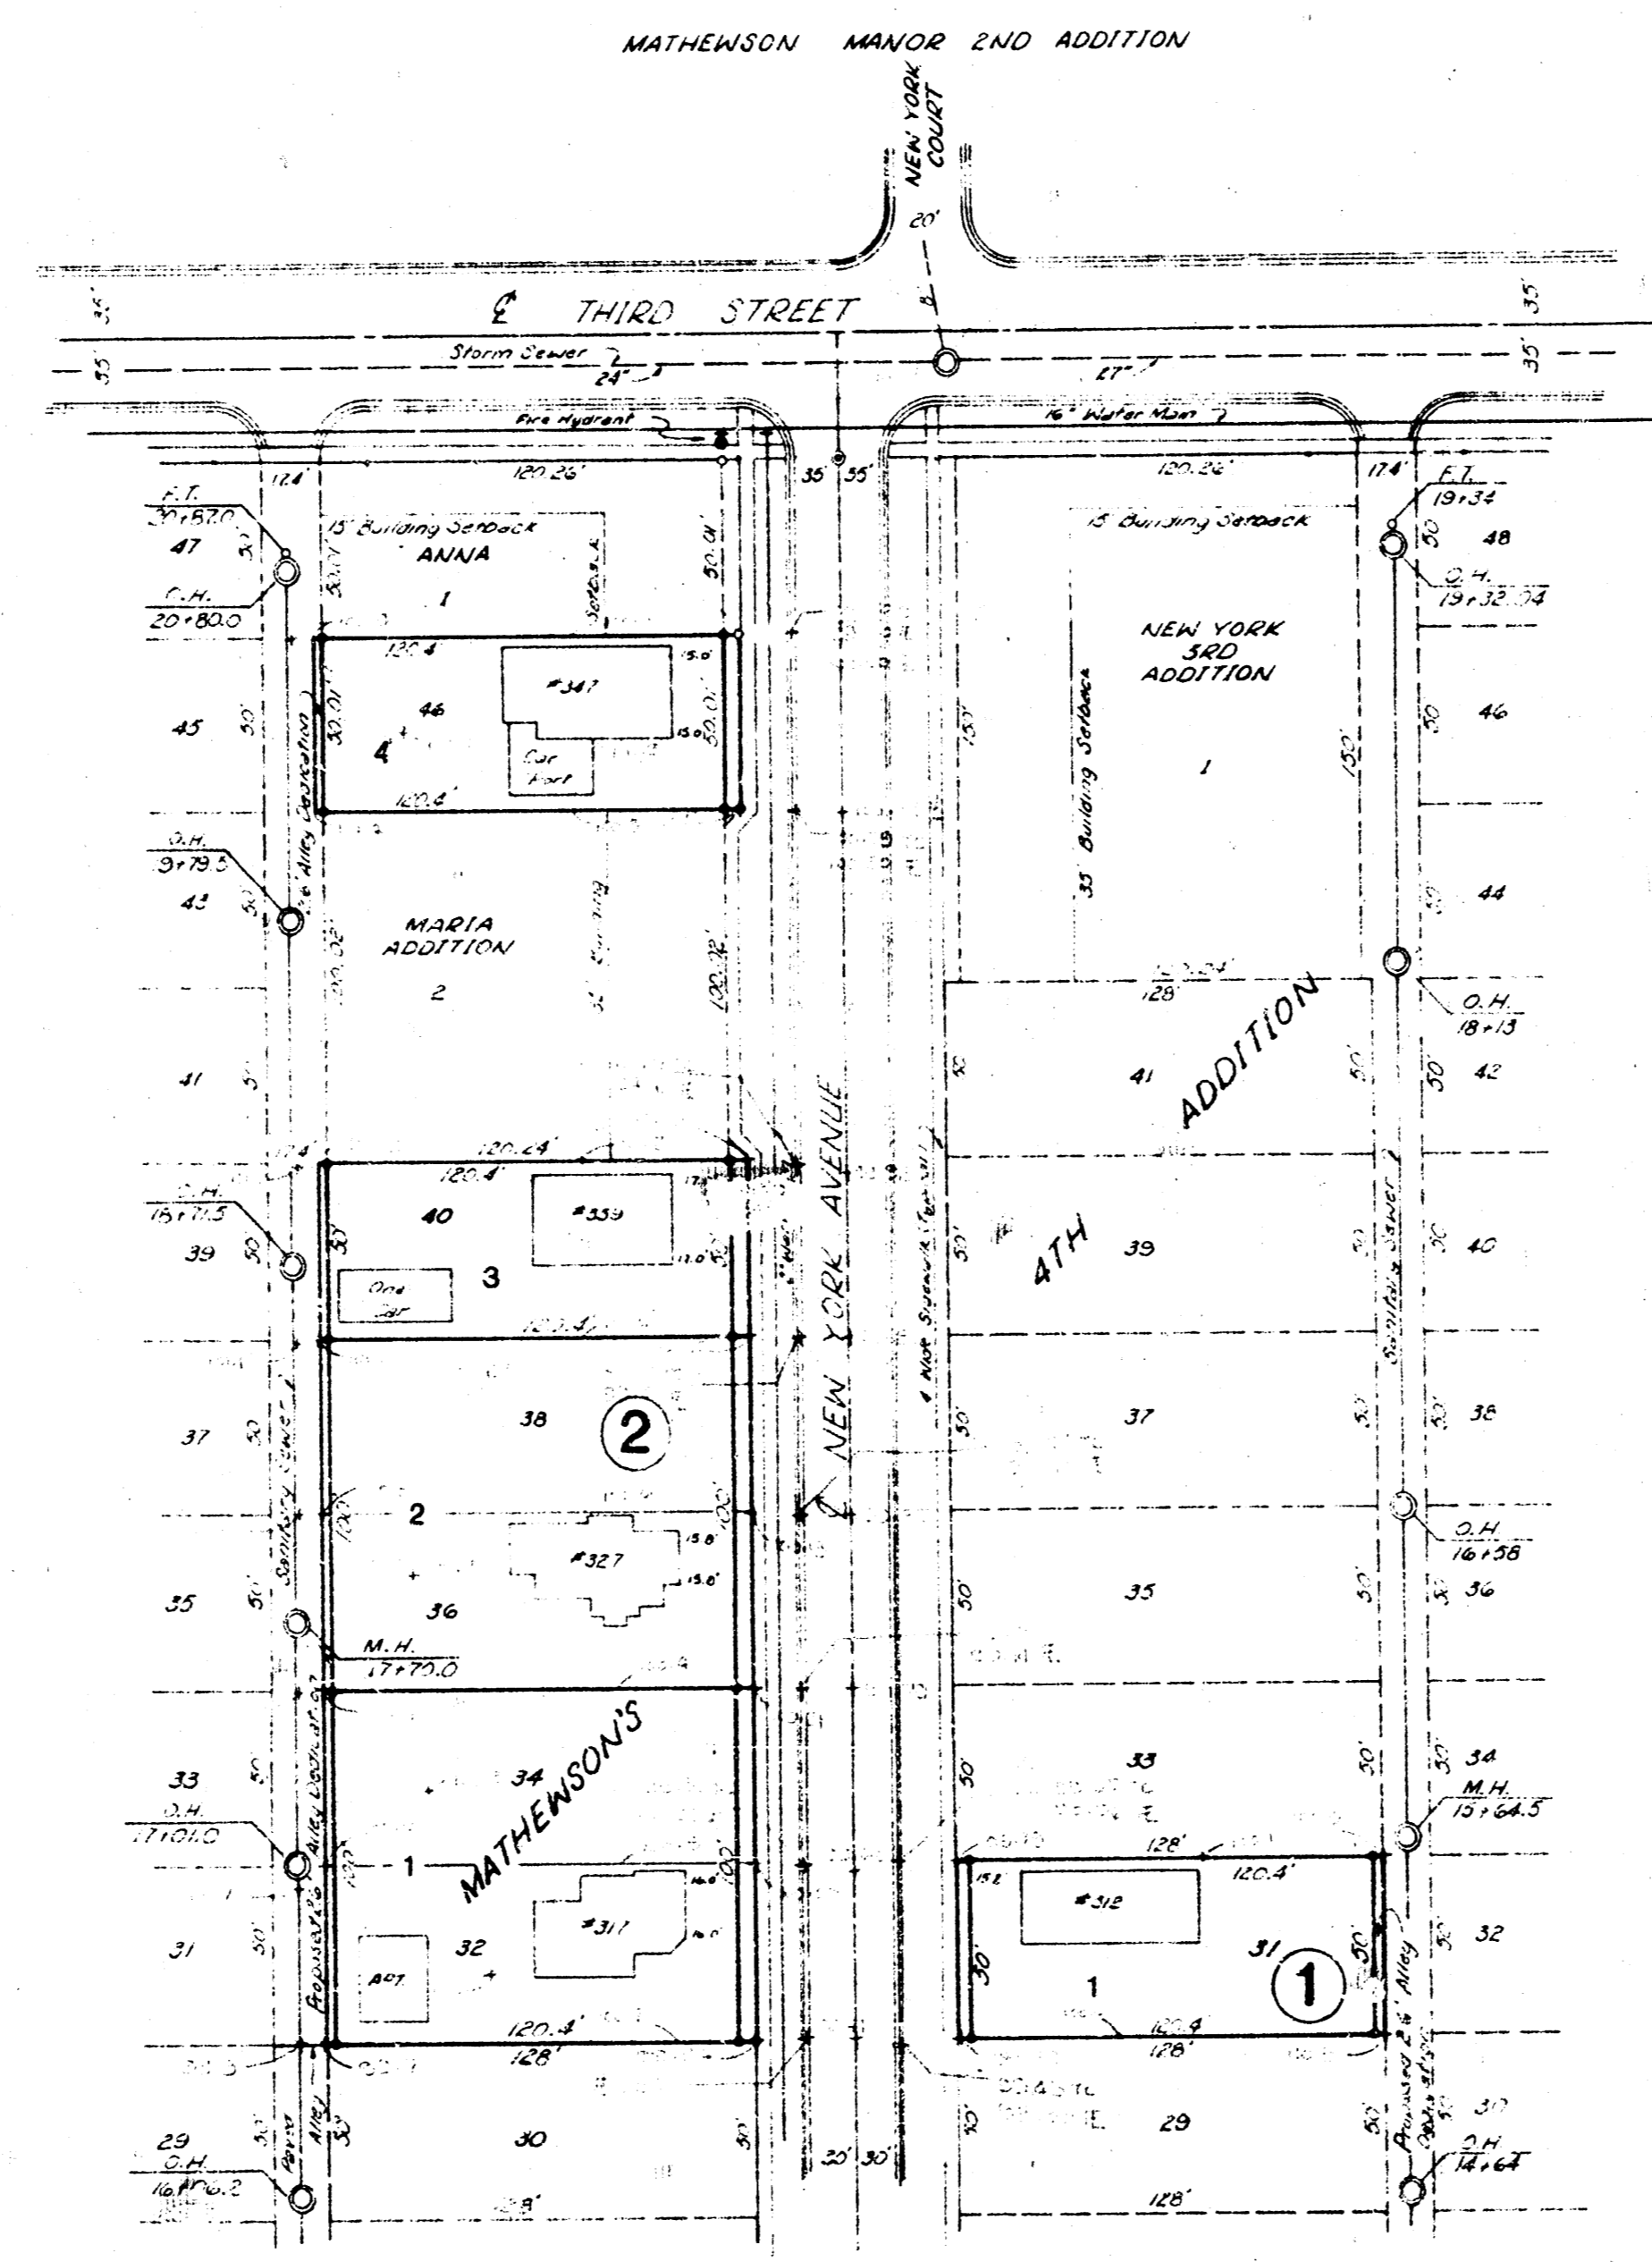

OWNER'S LAND
WICHITA, KANSAS
30 APRIL, 1985
TERRA TECH LAND SURVEYING, INC.

- OWNERS:**
- | | |
|-------------------------------------------------------------------|--------------------------------------------------------------------------------|
| David E. Alley
767 N. Edwards
Wichita, Kansas 67203 | Armel F. Dixon
806 E. Mt. Vernon
Wichita, Kansas 67211 |
| Leo & Burchie Kastens
773 Westridge
Wichita, Kansas 67203 | Roger L. & Lee Lucille Magdaleno
339 New York Ave.
Wichita, Kansas 67214 |
| Clarence Saiser
317 New York Ave.
Wichita, Kansas 67214 | David Duane & Carol Elaine Thomas
611 Marcellene
Wichita, Kansas 67218 |
| Bob & Grace F. Loopp
753 Woodrow Ave.
Wichita, Kansas 67203 | |

- | | |
|--------------------------------------------------------------------------------------------------|------------------------------------------------------------------------------------------|
| PREPARED BY:
TERRA TECH LAND SURVEYING, INC
245 WEST DEWEY
WICHITA, KANSAS 67202 | SUBDIVIDER:
McIntyre & Associates
433 S. Hydraulic
Wichita, Kansas 67211 |
|--------------------------------------------------------------------------------------------------|------------------------------------------------------------------------------------------|