


7

DRAINAGE PLAN
FOUNTAIN PARK
WICHITA
SEDGOWICK COUNTY, KANSAS

TOPOGRAPHIC SURVEY: 7/9/94
REACH MARK "X" CUT WEST END SOUTHWEST RETURN,
ORNE & FOUNTAIN, ELEV: 165.35 CITY DATUM

OWNERS:
DONALD GENE M. KASSON
RONALD L. MILLER
MICHAEL H. WILSON
442 SOUTH OLIVER
WICHITA, KS 67216

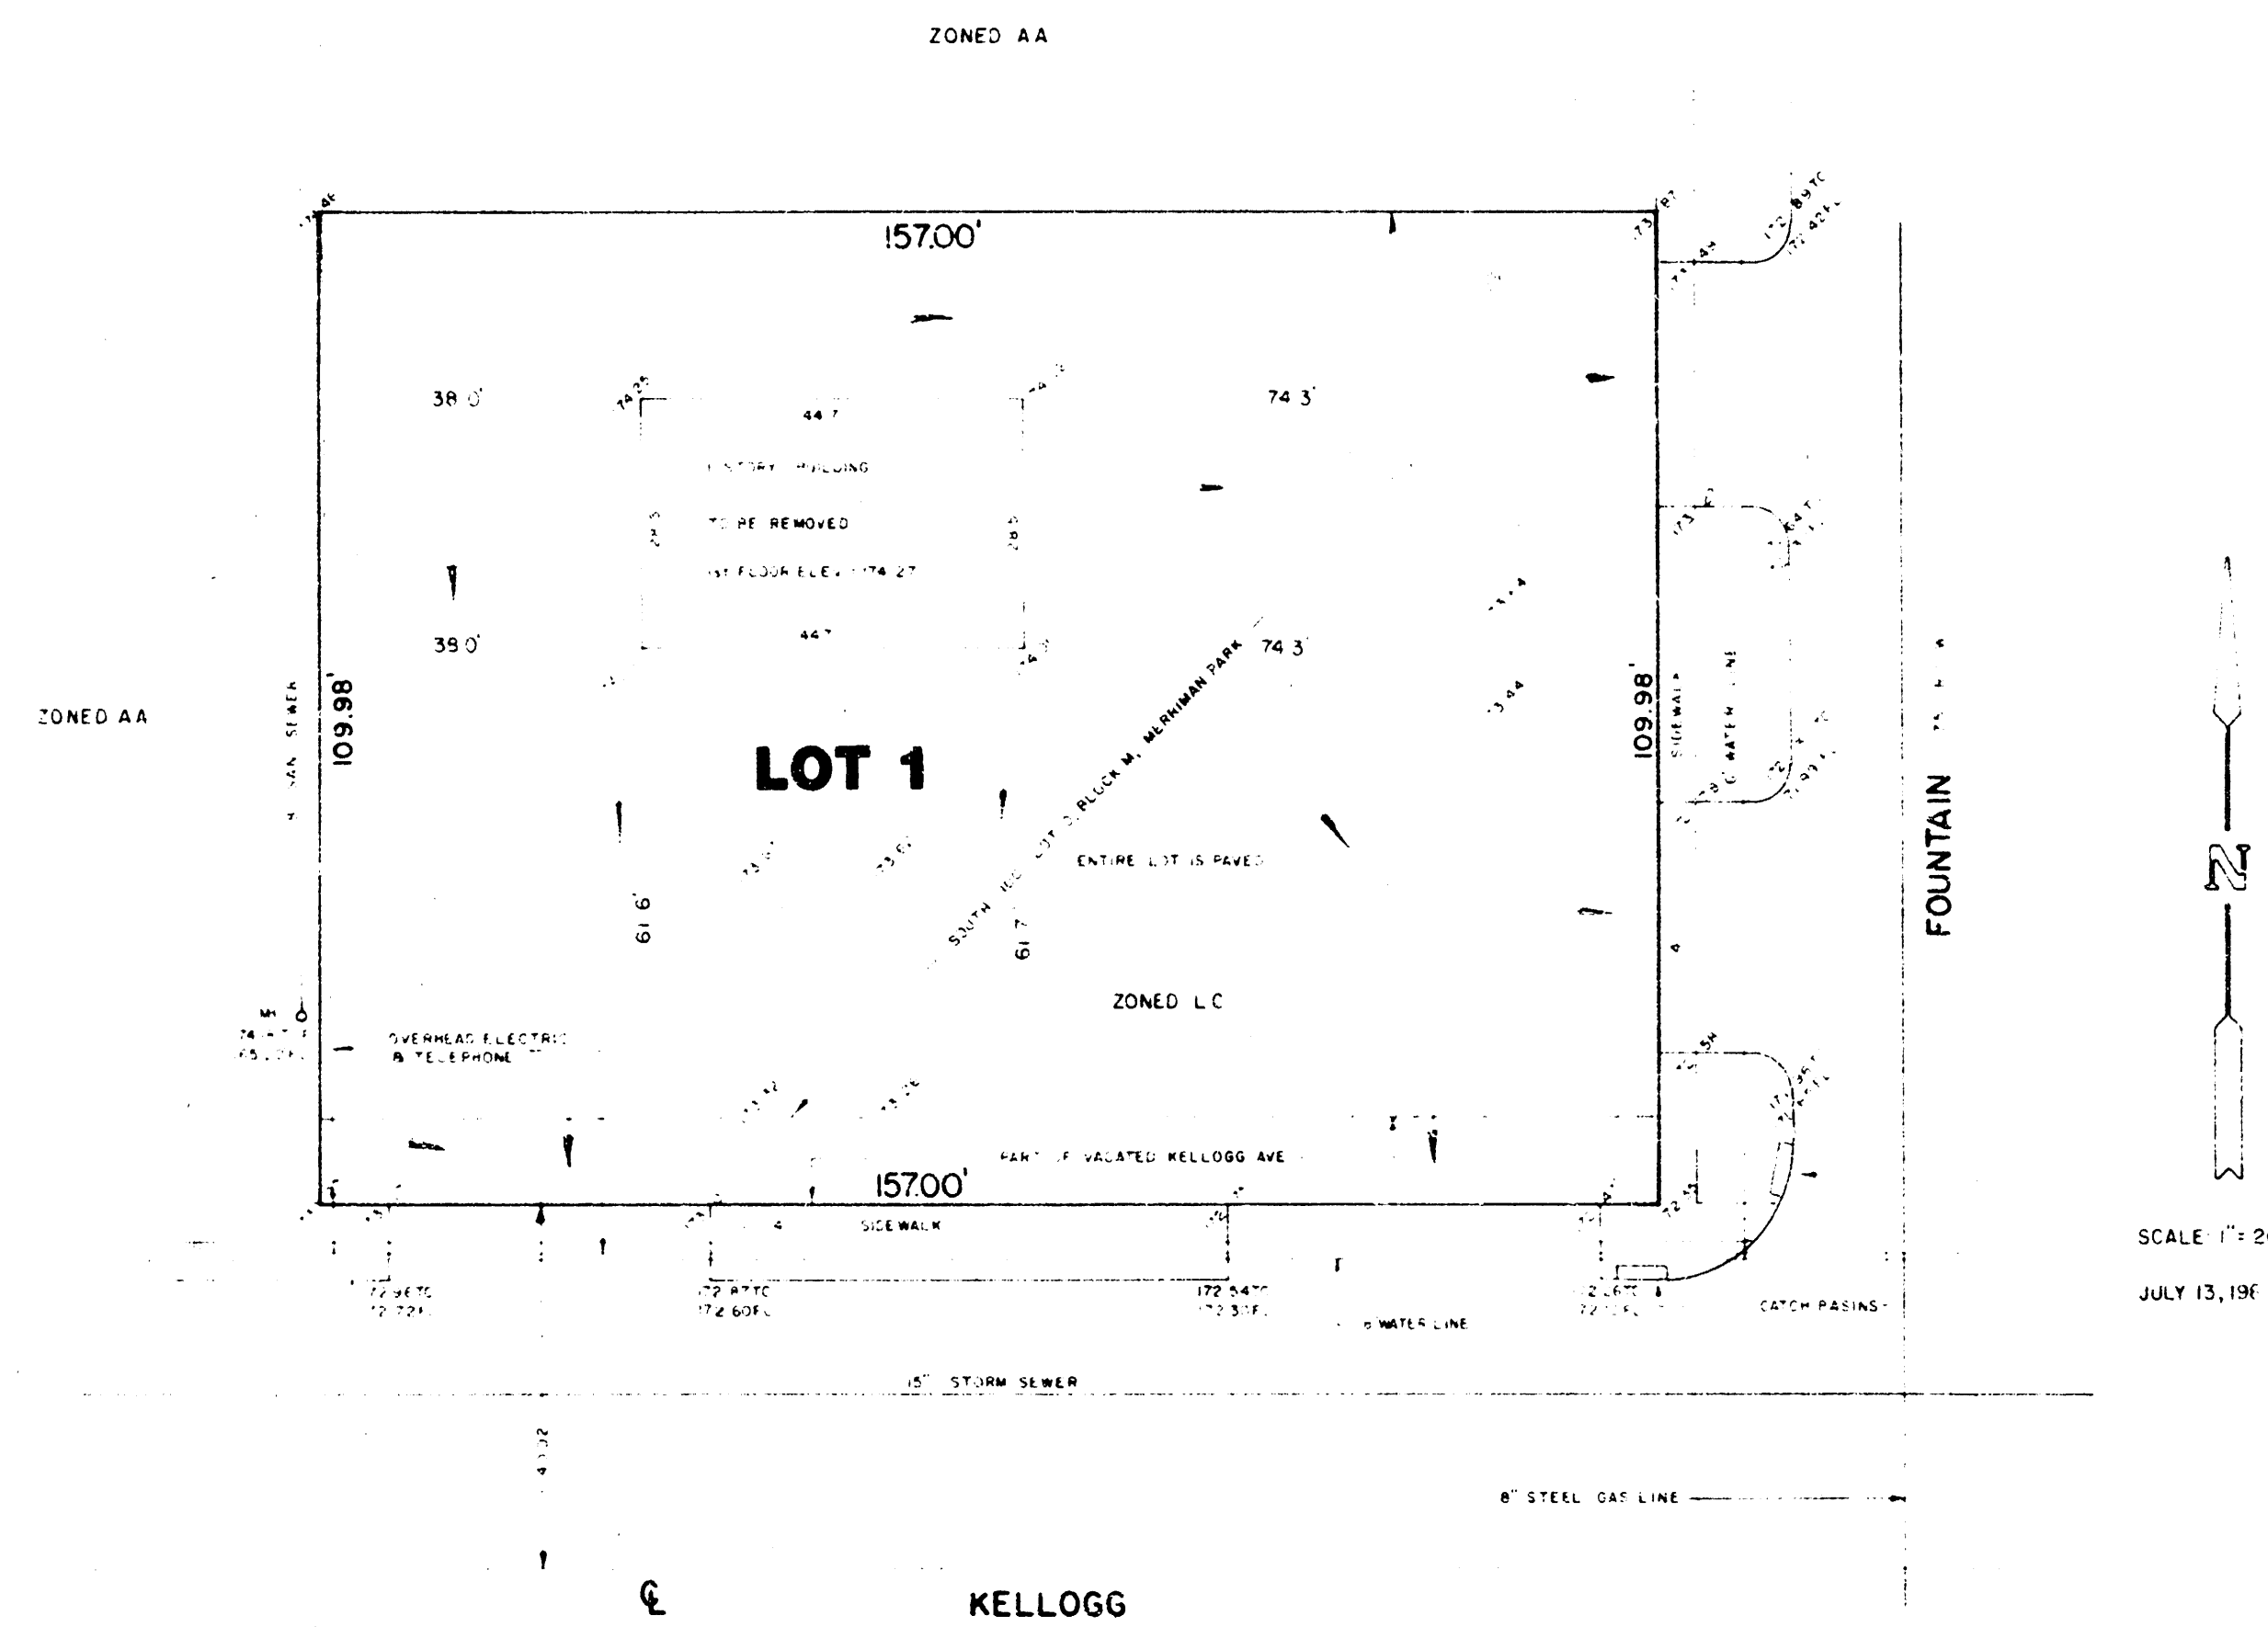

*Drainage should be thru drives or flumes or other
acceptable method.*

Air Capitol Land Surveyors
2102 W 21st Street
Wichita, Kansas 67203
(316) 838-9071