


BUILDER: LEWOOD HOMES
 12/21/17
 14371

HOUSE IS APPROXIMATELY
 6.85 FEET AWAY FROM
 100-YEAR FLOOD PLAIN

- GENERAL NOTES**
1. Builder shall provide retaining walls along property line for grade transitions when required to maintain proper slopes between houses.
 2. This drawing is provided for grading and drainage only and does not represent a bound, dry or mortgage title inspection. Information shown is from the plat unless otherwise indicated.

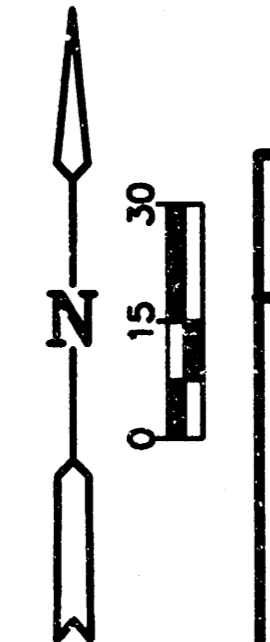

Sanitary Sewer E	220.0
Sanitary Sewer S	203.5
Minimum Pad	215.0
100 Year Flood	N/A

LEGEND

T.W.	Top of Wall
F.G.	Finished Ground
B.L.	Brick Ledger
PRO	Proposed Elevations
EX	Existing Elevations
PA	Flow Arrow & Percent Slope
PAD	Elevation @ Garage Door Opening
F.C.	Top of Foundation
F.L.	Top of Curb
F.L.	Top of Floor
F.L.	Step from Garage Floor to Finish Floor
GRD.	Drop Siding or Brick Ledger
GRD.	Ground