


LEGEND

- EDGE OF TREES
- CONIFEROUS TREE & DIAMETER
- DECIDUOUS TREE & DIAMETER
- SIGN
- BUSH
- POWER POLE AND GUY ANCHOR
- WESTAR ELECTRIC BOX
- GAS METER
- LIGHT POLE
- FIRE HYDRANT
- WATER VALVE
- WATER METER
- IRRIGATION CONTROL VALVE
- GRATE INLET
- TELEPHONE RISER
- INLET
- SECTION CORNER
- BENCHMARK
- STORM WATER MANHOLE
- SANITARY SEWER MANHOLE
- TELEPHONE MANHOLE
- 20' UTILITY EASEMENT
- DRAINAGE EASEMENT
- FENCE
- STORM SEWER PIPE
- WATER LINE
- SANITARY SEWER LINE
- GAS LINE
- GAS PIPELINE
- TELEPHONE LINE
- UNDERGROUND ELECTRIC LINE
- OVERHEAD ELECTRIC
- FIBER OPTIC CABLE
- ★ AREA DESIGNATED FOR PRIVATE PLAYGROUND, POOL, OR CLUBHOUSE
- FLOW ARROW
- 15 DRAINAGE AREA
- ⊙ BLOCK NUMBER
- 141 LOT NUMBER

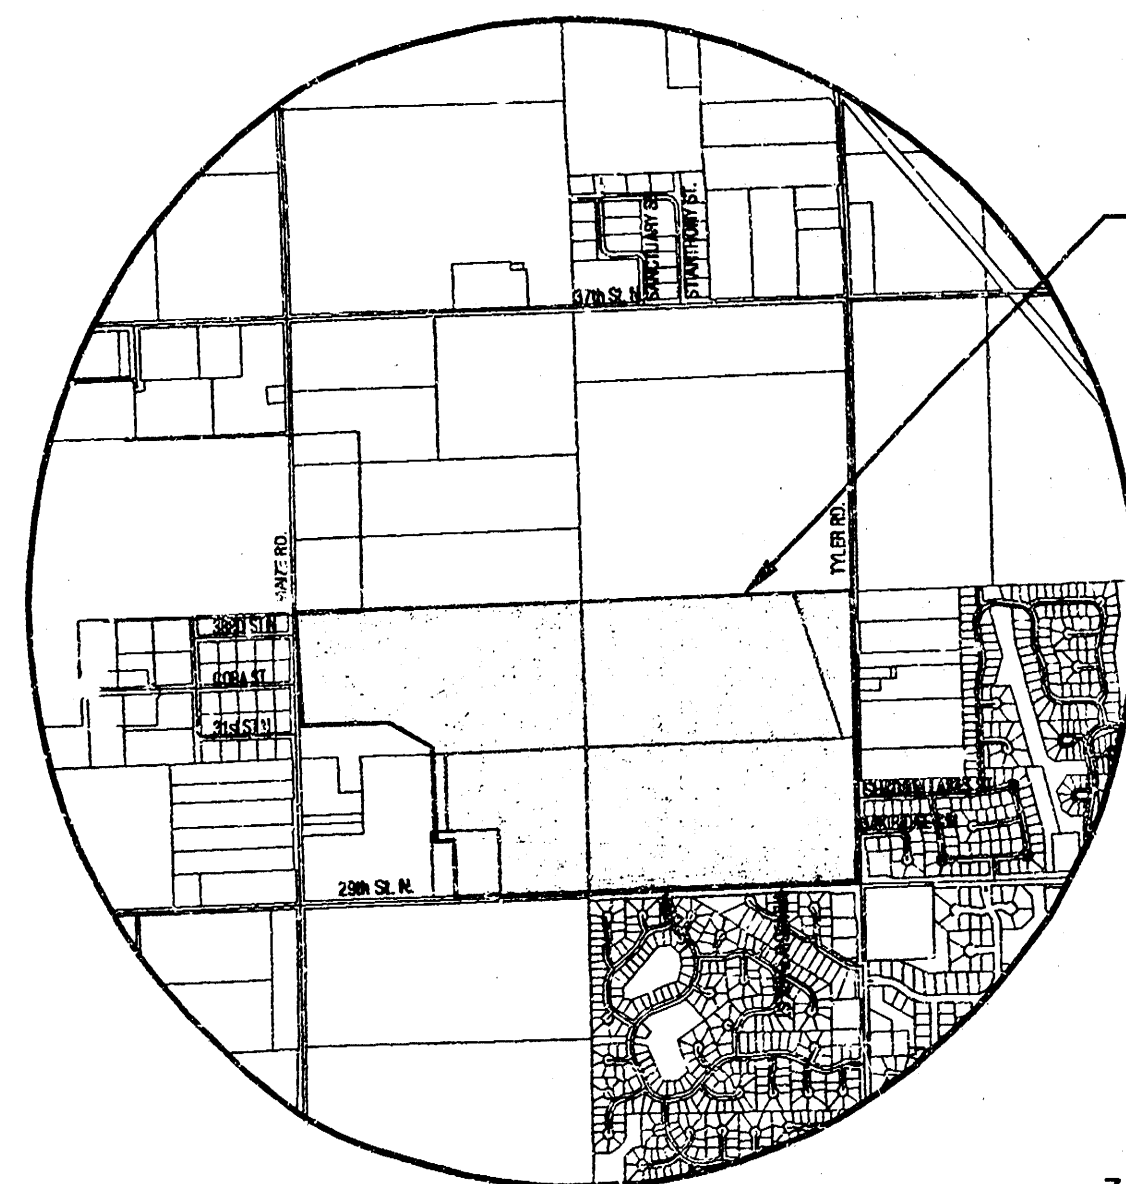

VICINITY MAP

NOTES

- ZONING:
EXISTING SF-20 AND LC(SE. 600'x600')
PROPOSED SF-5 AND LC(SE. 600'x600')
- LOT MINIMUM PADS AS INDICATED ON DRAINAGE PLAN, PROVIDED AT THE TIME OF PLATTING.

DRAINAGE PLAN FOX RIDGE ADDITION

DEVELOPER: Fox Ridge Development Co. Inc.
OWNERS: Leo M. and Vivian L. Rink
Curtis Q. & Karen S. Rink

7926 W 21st Wichita, KS 67205 (316) 721-2153
3100 N. Maize Rd. Wichita, KS 67205 (316) 722-0318
3124 N. Maize Rd. Wichita, KS 67205 (316) 722-8083

Ricky D. & Darlene D. Barton 9926 W. 29th St. N. Wichita, KS 67205 (316) 722-4897
First Mennonite Brethren Church 8000 W. 21st St. Wichita, KS 67205 (316) 722-5885

3. RESERVE DESIGNATION AND USES:

- Irrigation (ALL RESERVES)
- Landscaping (ALL RESERVES)
- Berming (A, C, E, H, K, P, R, T, V, W, X, W, Y, BB, DD)
- Monuments (ALL RESERVES)
- Open Space (ALL RESERVES)
- Lakes (A, H, P, T, Y)
- Floodway (A, H)
- Drainage (A, C, P, T, Y) In designated areas
- Utilities (A, C, E, H, P, R, T, W, Y, BB, DD) In designated areas
- Tot-Lot (H, T)
- Pool/Clubhouse (T)
- Recreational open space (A, H, T, Y)
- Sidewalks and or bicycle paths (A, C, E, H, P, R, T, W, BB)

4. PLAT AREA: 260 acres

5. SURVEY DATE: January 15th, 2003

6. EXISTING USE: Agricultural

7. Existing 50' R/W along 29th St. and Tyler Rd. shall be widened to 60' R/W.

8. LOT TOTAL: 390

9. UTILITY AND DRAINAGE EASEMENTS: All utility easements shown are 20' wide. All drainage easements shown as DRNG. & UTIL. ESMT. are also 20' wide.

10. PIPELINE EASEMENT: The pipeline easement shall be confined to a 100' easement with a 100' building setback centered on said easement.

BENCHMARKS

- BM#1 C.O.W. disc 0.5 miles east of Maize Rd. on 29th St. N. 25'±/- N. of centerline of 29th St. Elev. = 160.86
- BM#2 Square cut top of curb N. end of island at Meadow Park, S. side of 29th St. N. Elev. = 168.33
- BM#3 Square cut top curb W. end of island at Shadow Lakes, East side of Tyler Rd. Elev. = 175.81
- BM#4 RR spike in W. face of South H-pole East of Tyler Rd., 3320 N. Tyler Rd. Elev. = 175.53
- BM#5 RR Spike in South face of South H-pole 3rd H-poles West of Tyler Rd. and 1/2 Mile N. of 29th St. N. Elev. = 169.24
- BM#6 RR Spike in South face of South H-pole 6th H-poles West of Tyler Rd. and 1/2 Mile N. of 29th St. N. Elev. = 166.37
- BM#7 PK nail (point numbered 201) in asphalt on bike path 60 feet South of 33rd St. N. on East side of Maize Rd. 28 feet NW. of PP. Elev. = 163.97
- BM#8 RR spike in W. face of PP East side Maize Rd., 100 feet ± S. of Cora St. Elev. = 165.58
- BM#9 RR spike in NW face of PP N. side of 29th St. N., 6th PP West of C.O.W. Disc (Disc 1/2 mile East of Maize Rd.) Elev. = 164.55

LEGAL DESCRIPTION

A tract of land lying in the Southwest and Southeast Quarters of Section 32, Township 26 South, Range 1 West, of the 6th Principal Meridian, Sedgewick County, Kansas; said tract described as follows:
All of said Southeast Quarter EXCEPT; that portion dedicated for road right-of-way; AND ALSO; all of the said Southwest Quarter EXCEPT; that portion dedicated for road right-of-way; AND EXCEPT; a tract of land lying in the Southwest portion of said Southwest Quarter containing 41.7 acres of land more or less.



DATE: MARCH, 2003