



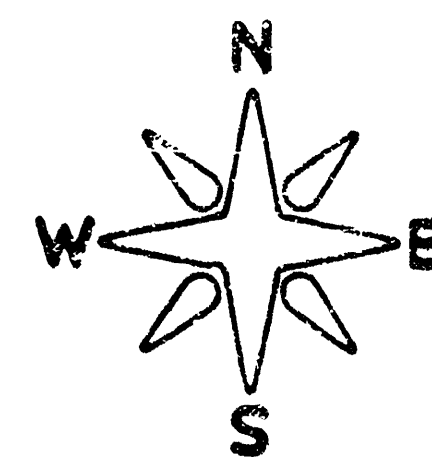


1" = 30'

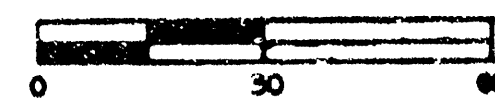

SITE SYMBOLS

PROPERTY LINE	---
EASEMENT/SETBACK	---
DOMESTIC WATER	6" W
SANITARY SEWER	6" S.S.
NATURAL GAS	4" G
OVERHEAD ELECTRIC	E
UNDERGROUND ELECTRIC	UE
OVERHEAD TELEPHONE	T
UNDERGROUND TELEPHONE	UT
UTILITY POLE	UP
LIGHT POLE	LP
MANHOLE	MH
TELEPHONE SPLICE BOX	TSS
FIRE HYDRANT	FH
WATER METER	WM
STREET LIGHT CIRCUIT	SLC

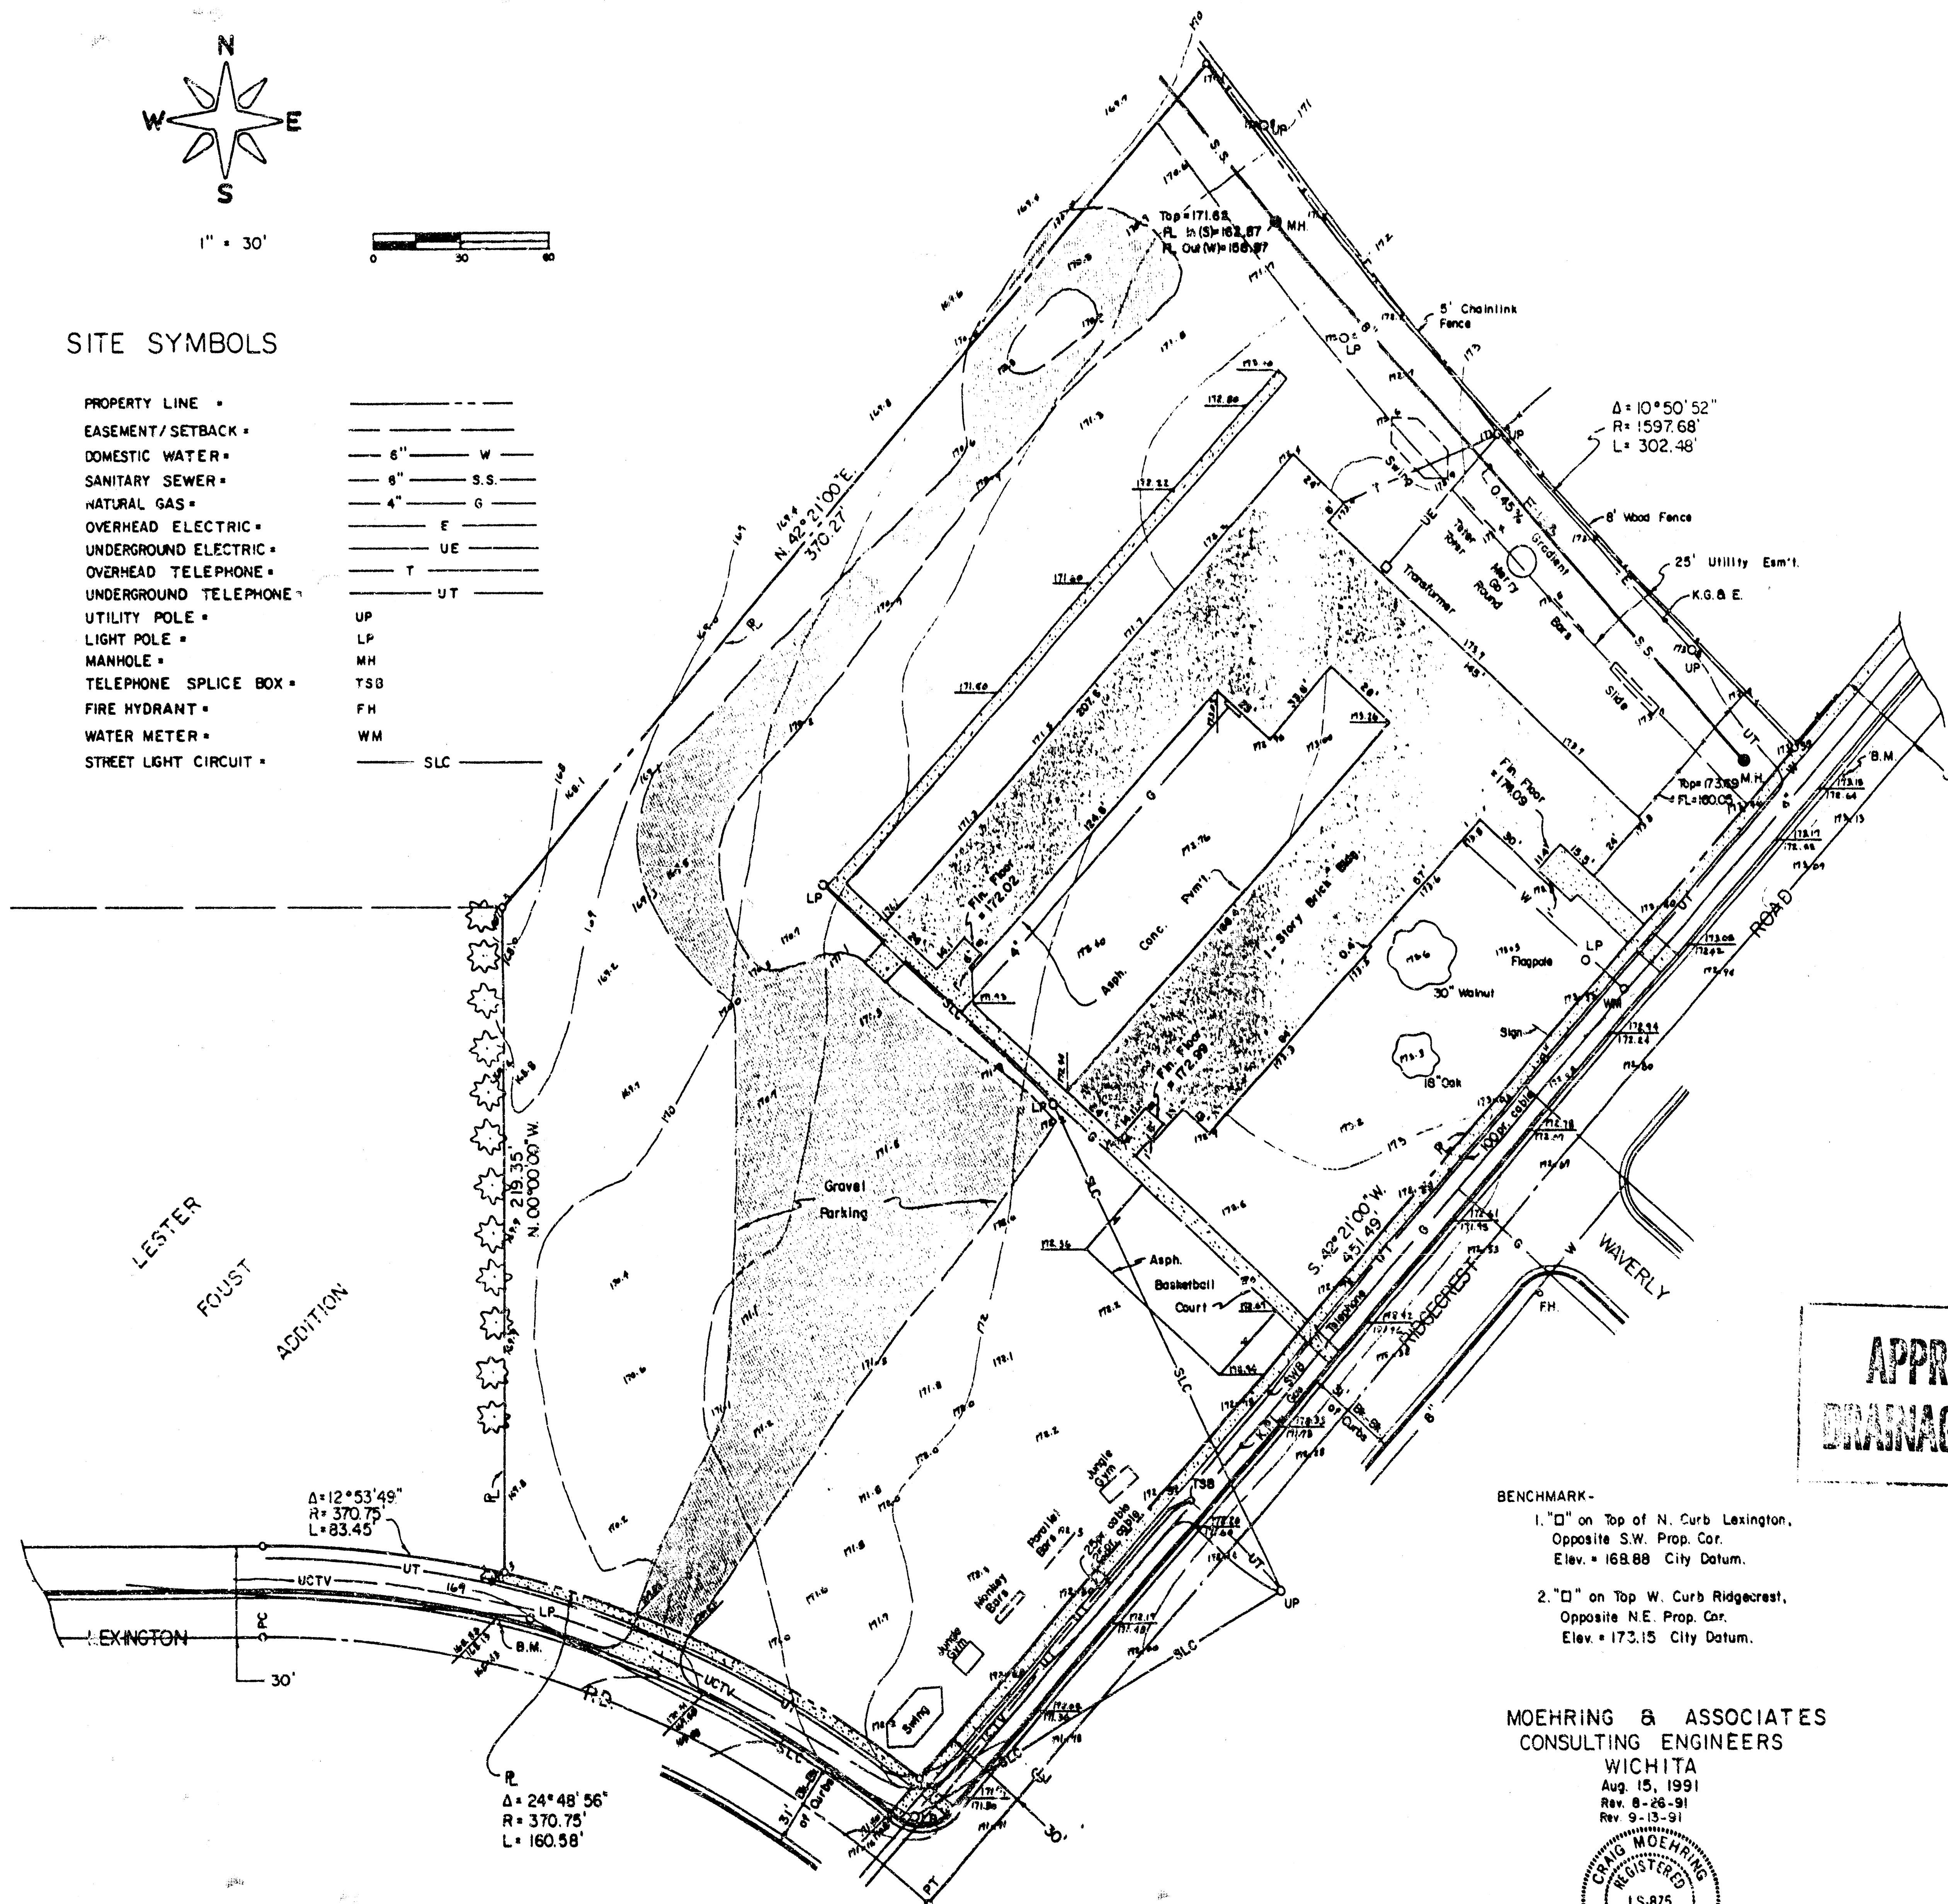


VICINITY MAP

of

GIRL SCOUT ADDITION

To Wichita, Ks.

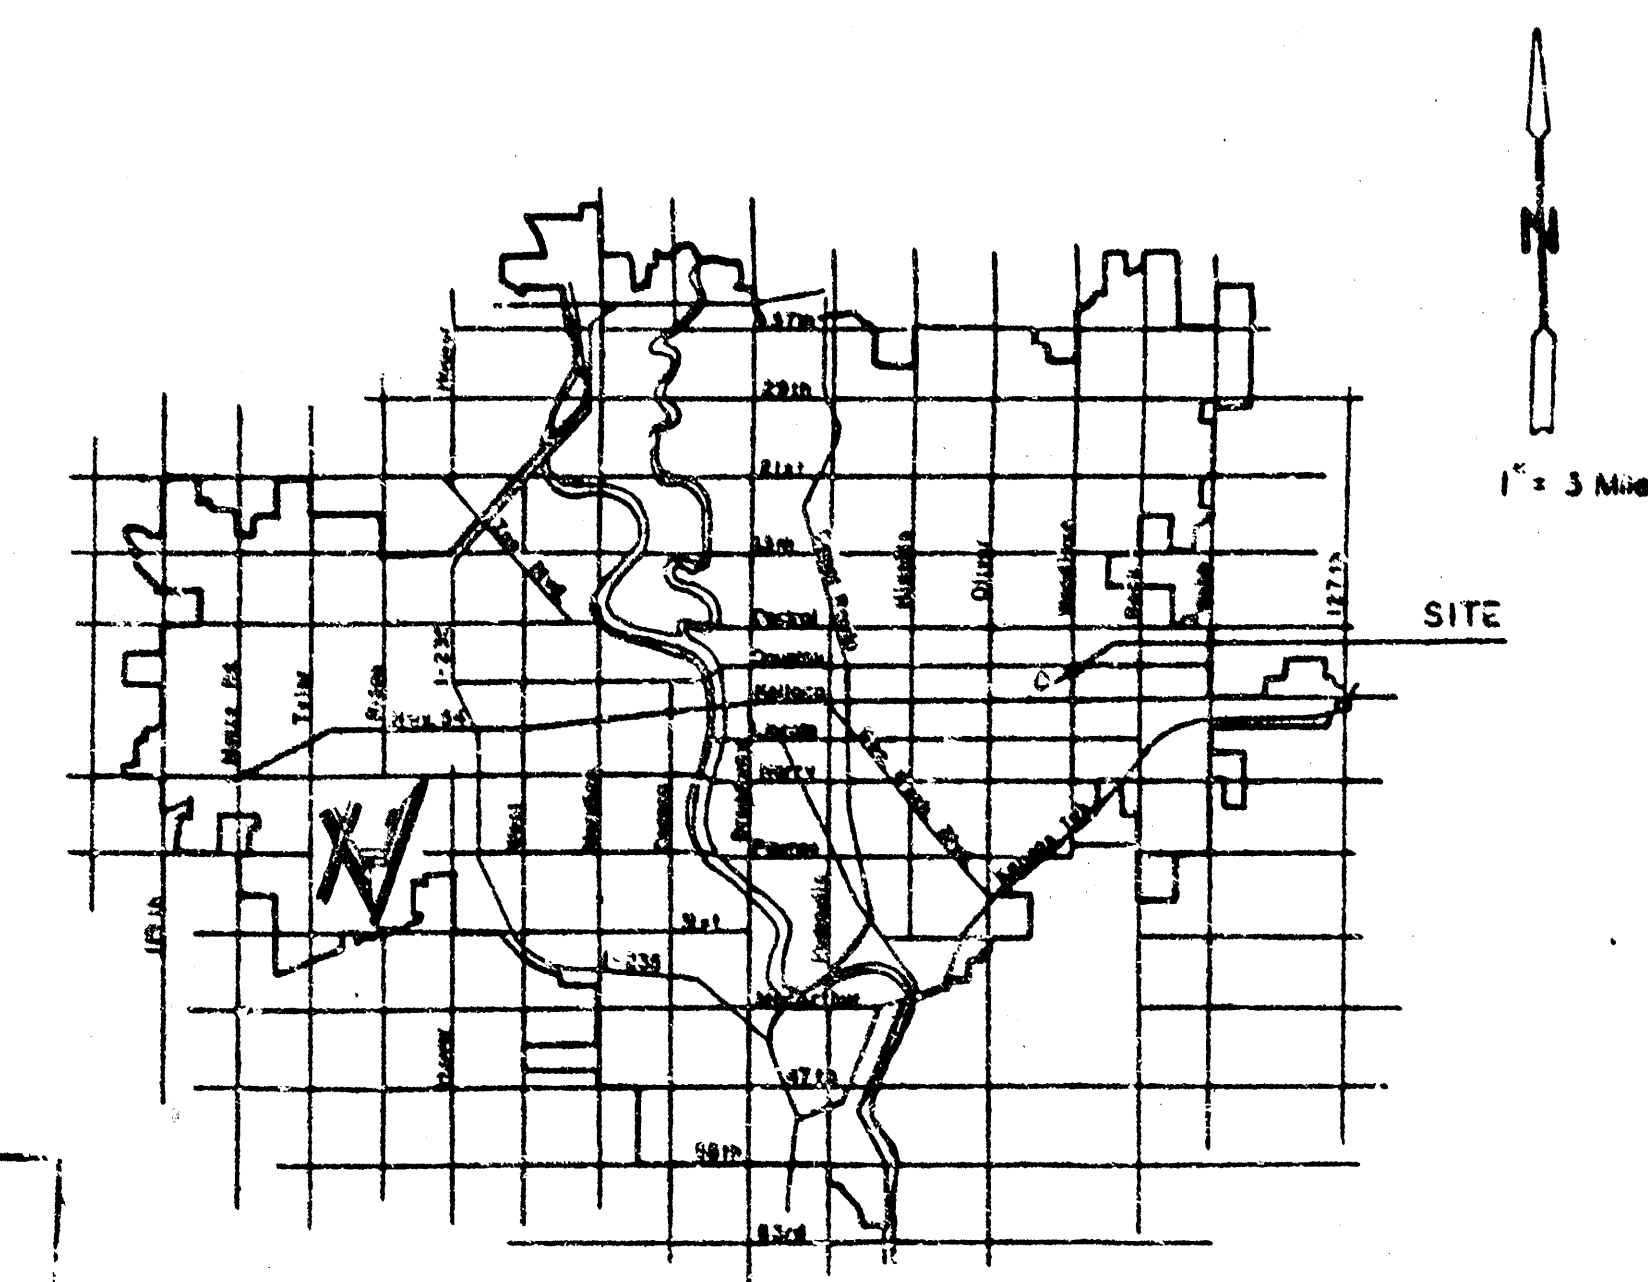

VICINITY MAP

**APPROVED
DRAINAGE PLAN**

BENCHMARK

1. "□" on Top of N. Curb Lexington,
Opposite S.W. Prop. Cor.
Elev. = 168.88 City Datum.
2. "□" on Top W. Curb Ridgcrest,
Opposite N.E. Prop. Cor.
Elev. = 173.15 City Datum.

MOEHRING & ASSOCIATES
CONSULTING ENGINEERS

WICHITA
Aug. 15, 1991
Rev. 8-26-91
Rev. 9-13-91

