


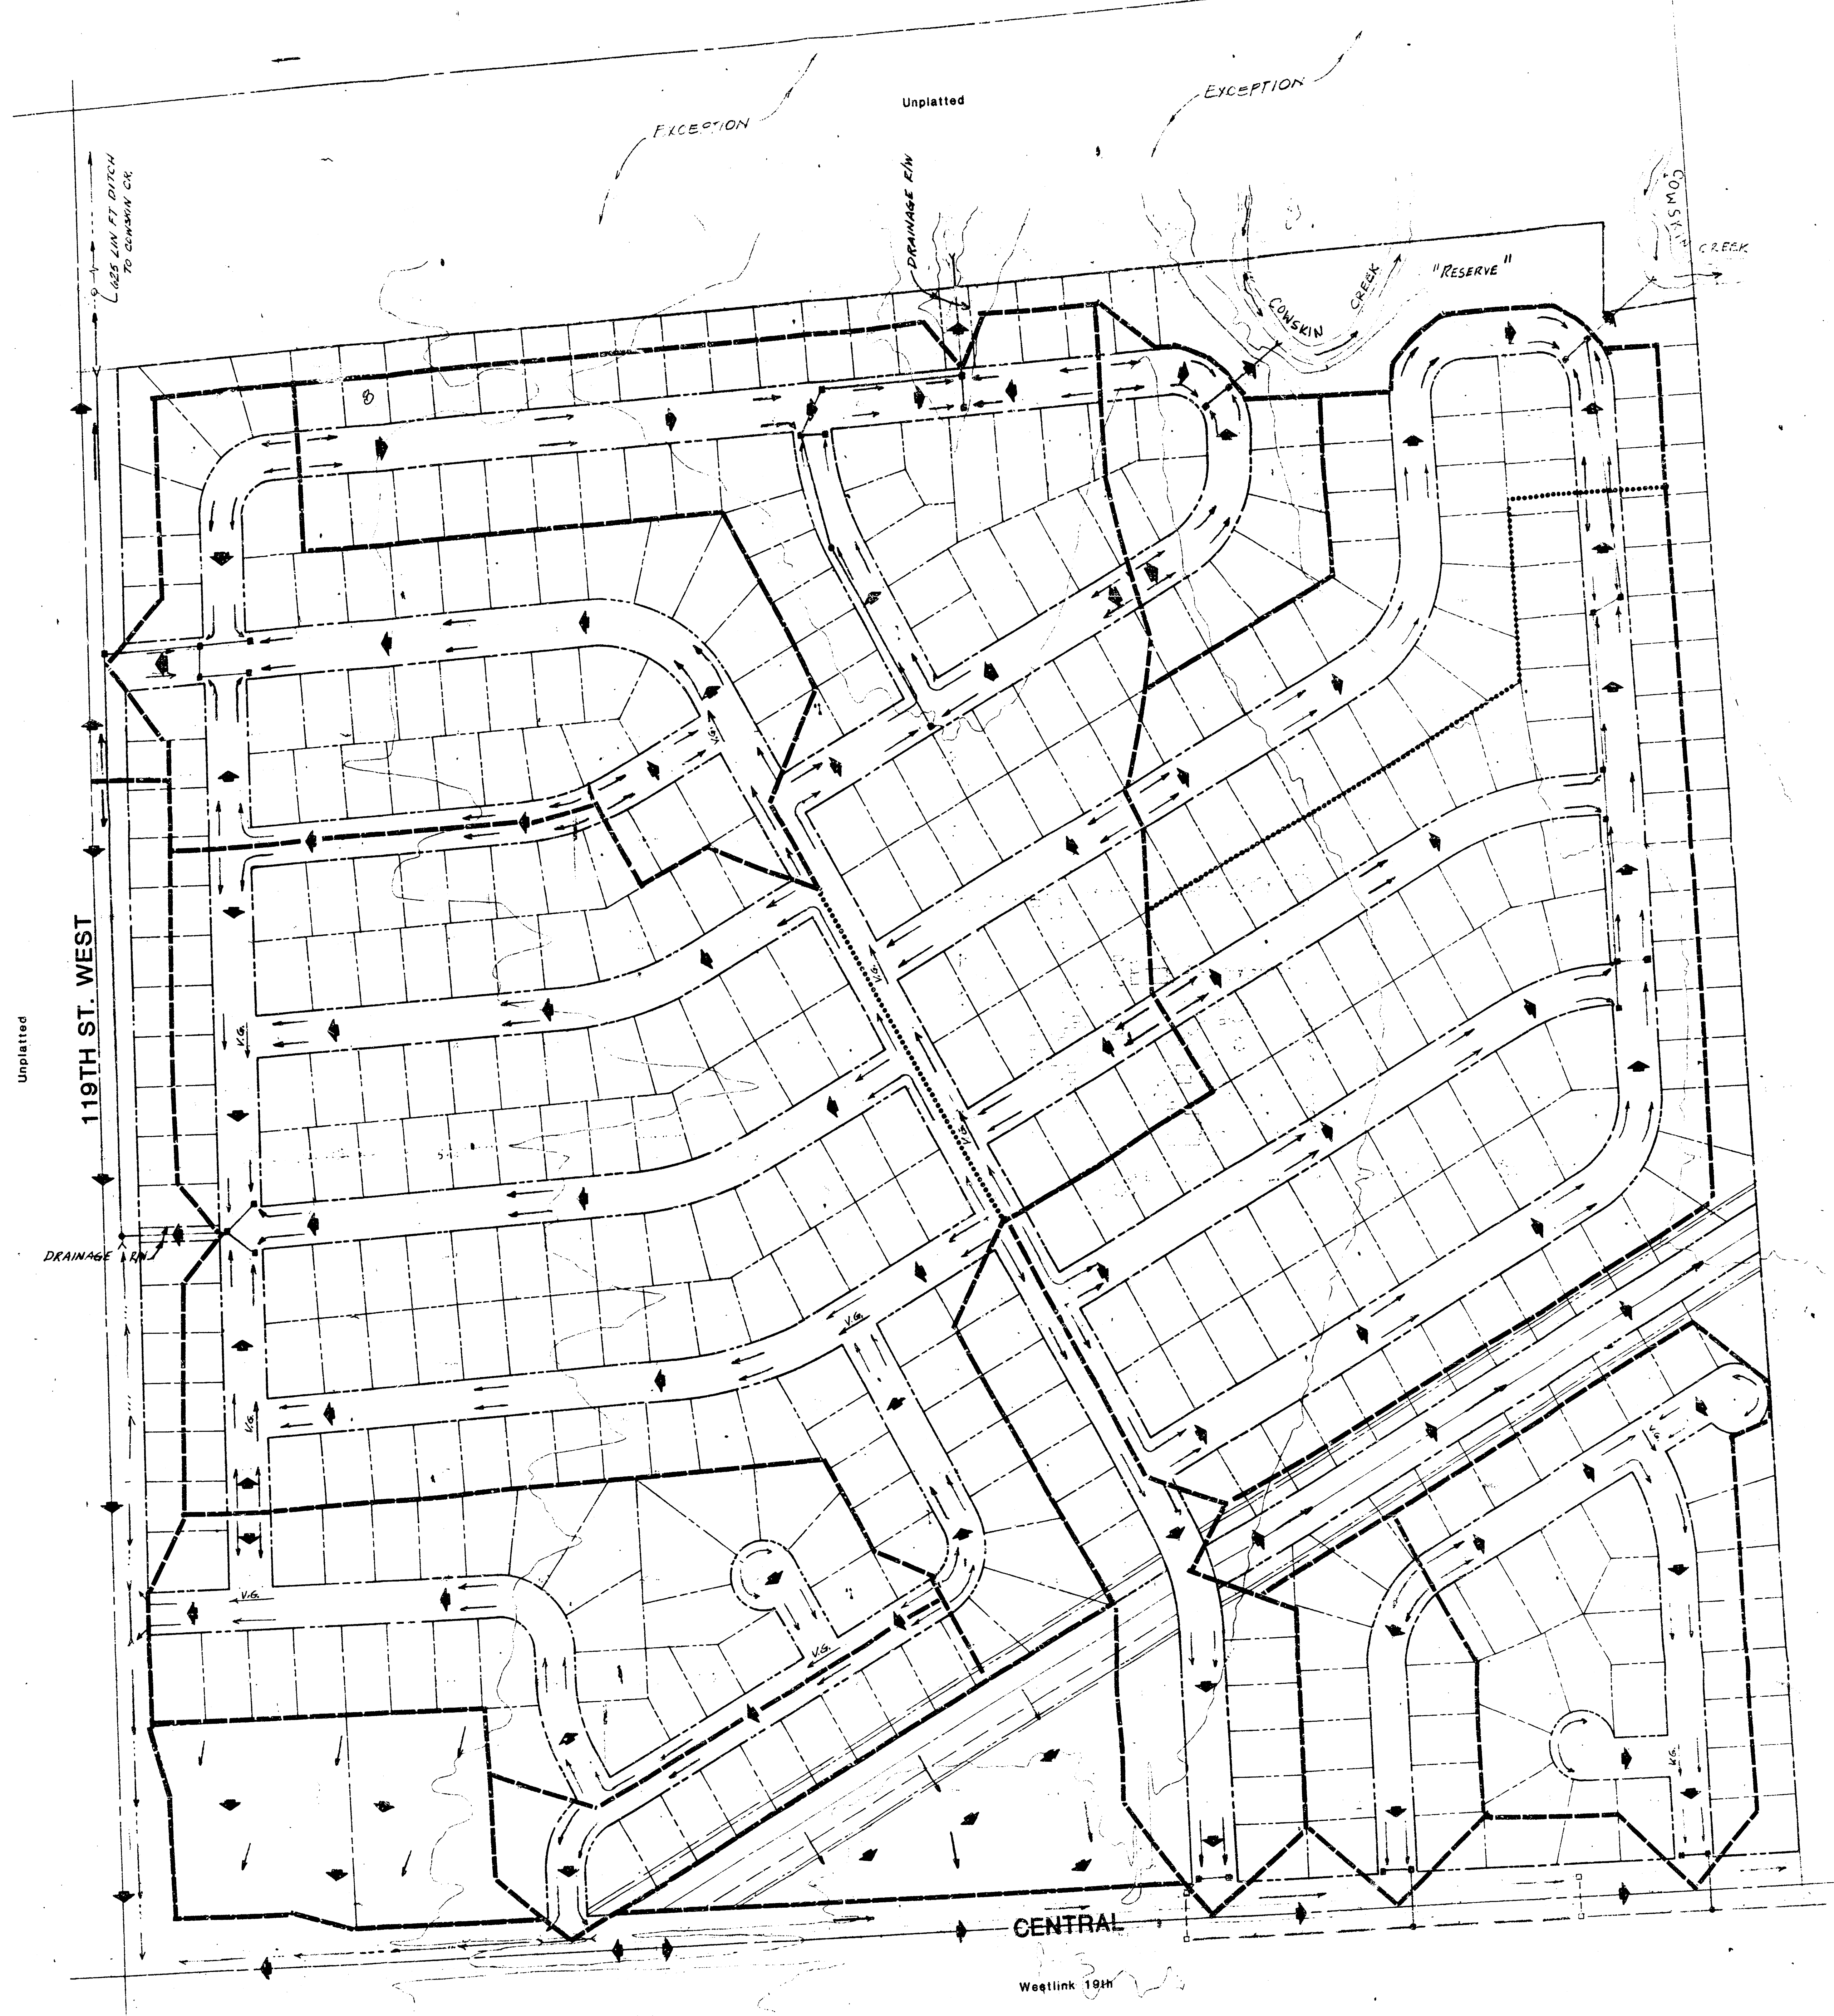

DRAINAGE CONCEPT
GOLDEN HILLS ADDITION
 WICHITA, SEDGWICK COUNTY, KANSAS

- LEGEND**
- Inlet(s)
 - Manhole
 - Storm Sewer
 - Open Channel
 - Inlet(s) (By Others)
 - Storm Sewer (By Others)

N
 NORTH ARROW
 THE LUTHERAN MAP OF LANDS LOCATED BY
 S.W. QUARTER SECTION 18 37B. 1W.
 SEDGWICK COUNTY, KANSAS
 SURVEYING & ENGINEERING
 PROFESSIONAL ENGINEERING CONSULTANTS, P.A.
 1401 EAST BRIDLE STREET, WICHITA, KS 67201

CONSULTANT
 SULLIVAN & SULLIVAN