


DRAINAGE PLAN GRACE PARK AN ADDITION WICHITA, SEDGWICK COUNTY, KANSAS

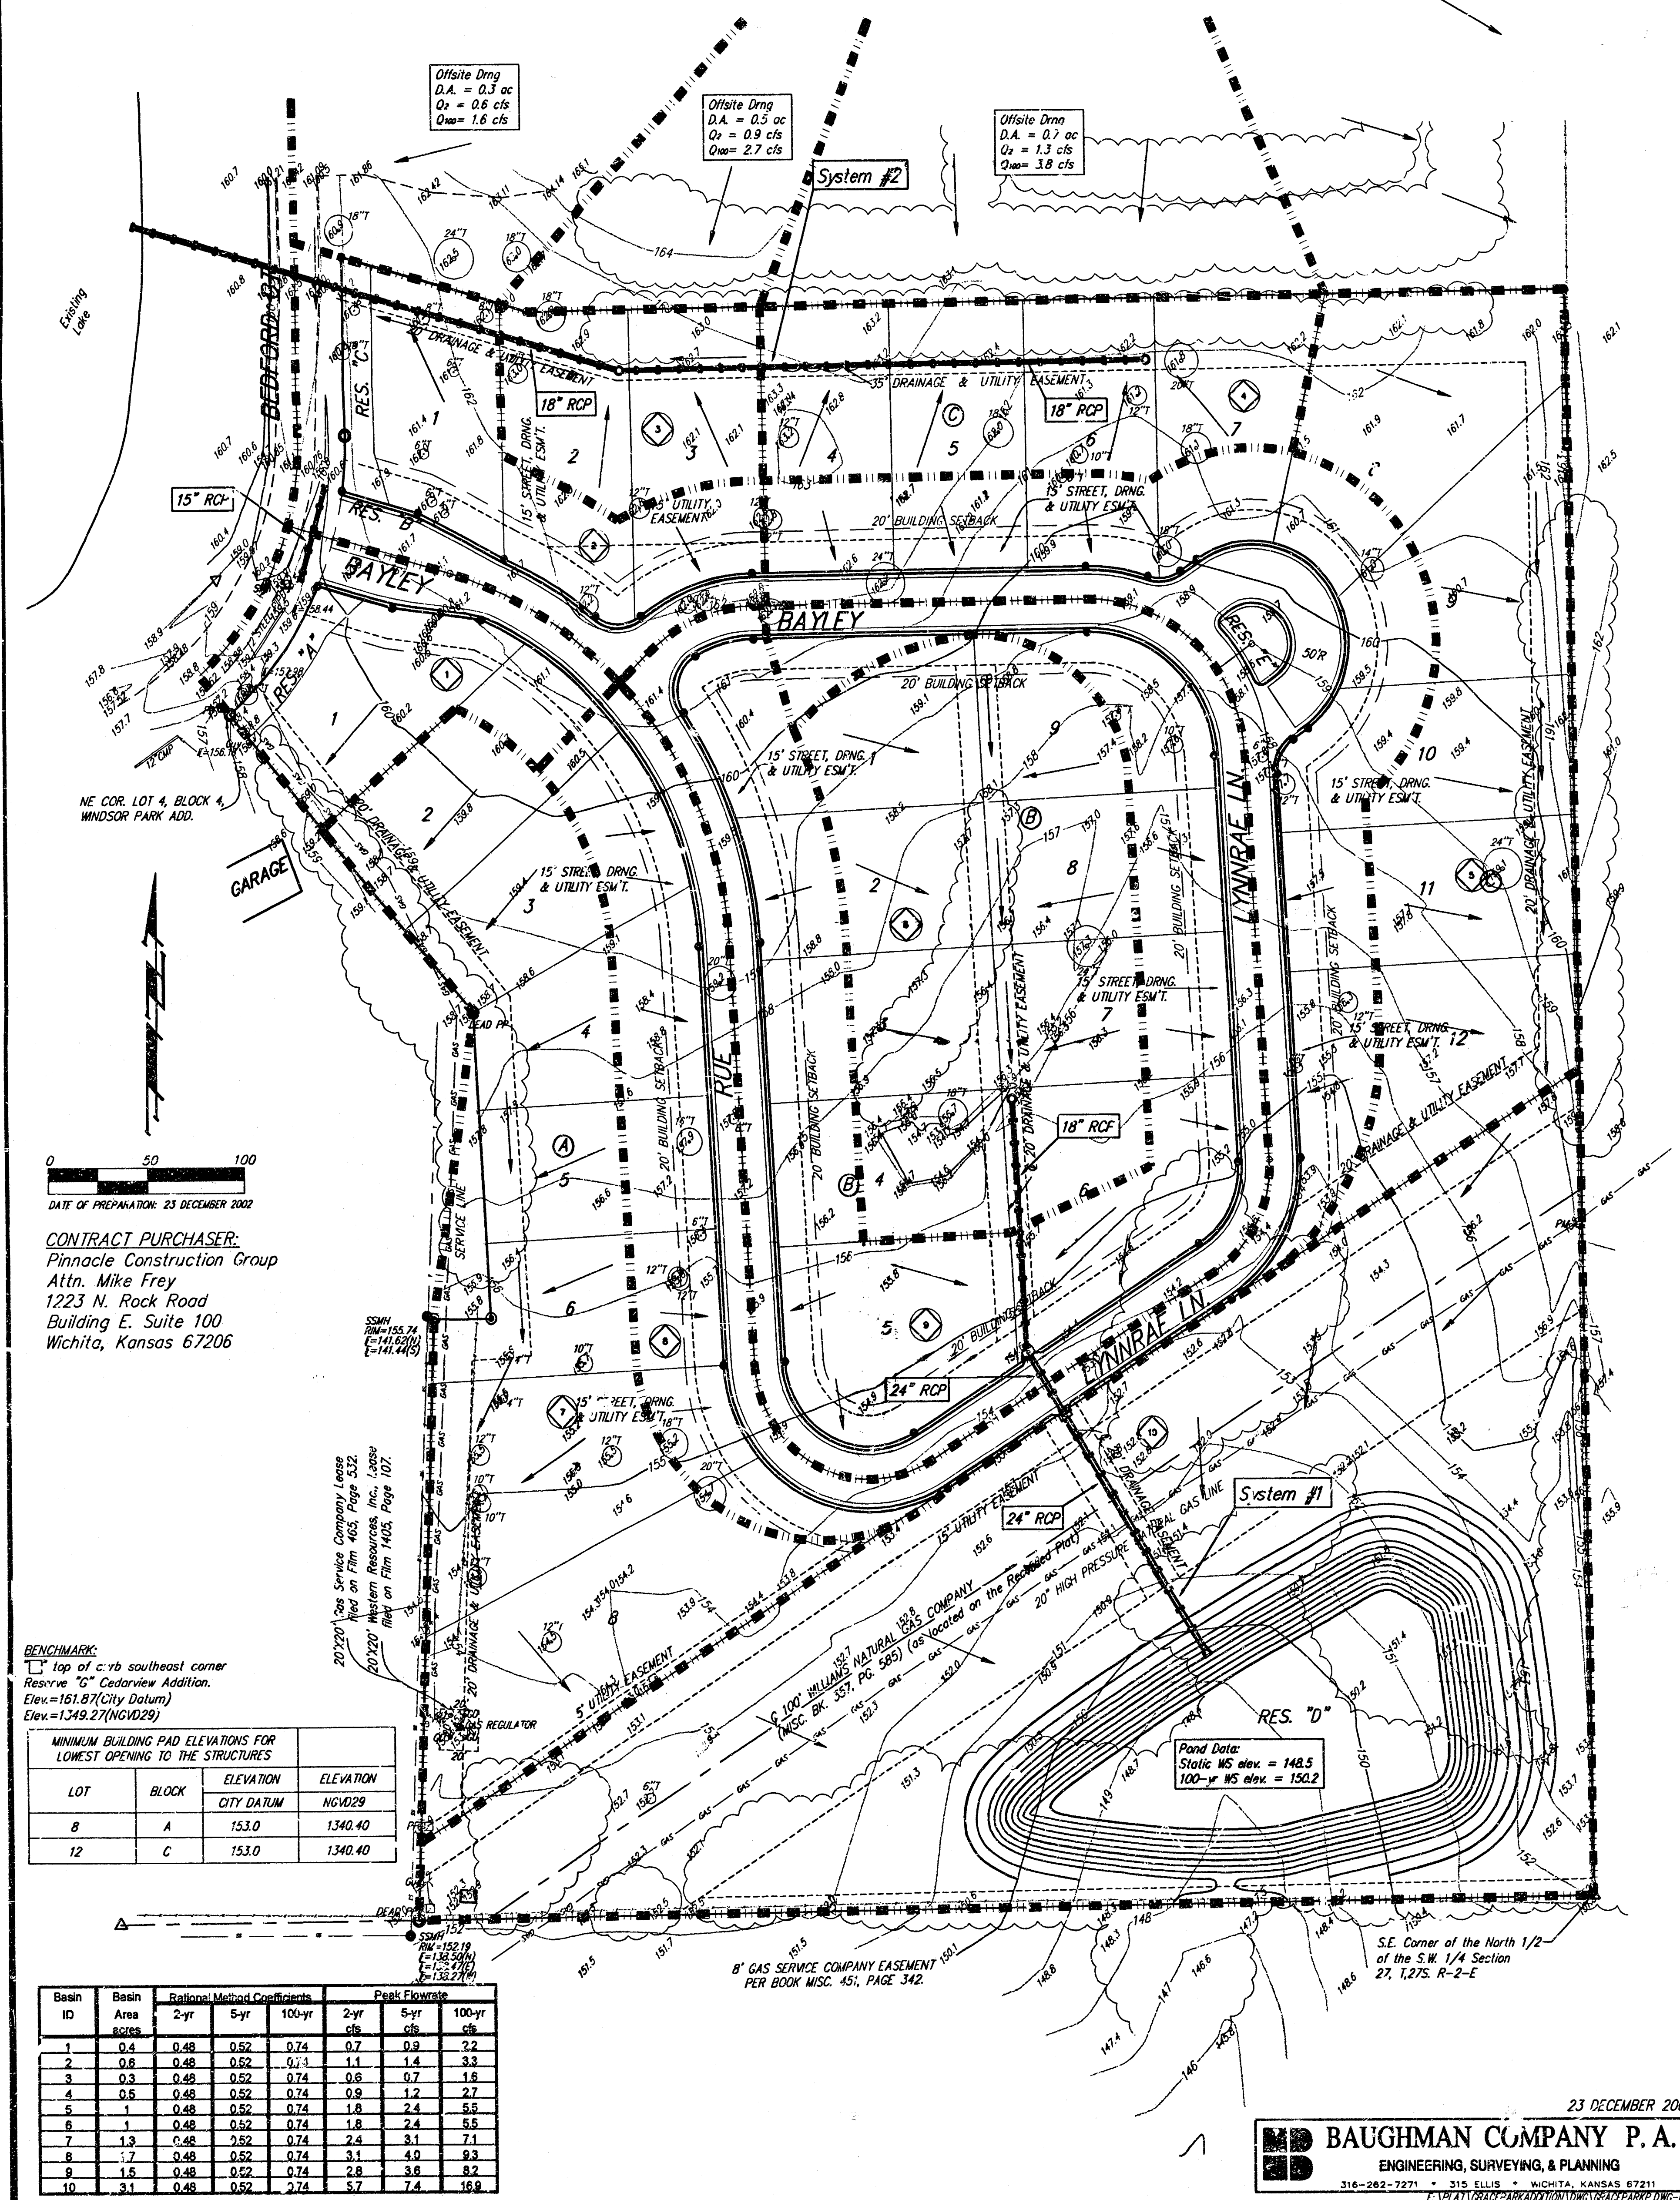

23 DECEMBER 2002

BAUGHMAN COMPANY P.A.
ENGINEERING, SURVEYING, & PLANNING
316-282-7271 • 215 ELLIS • WICHITA, KANSAS 67211
