


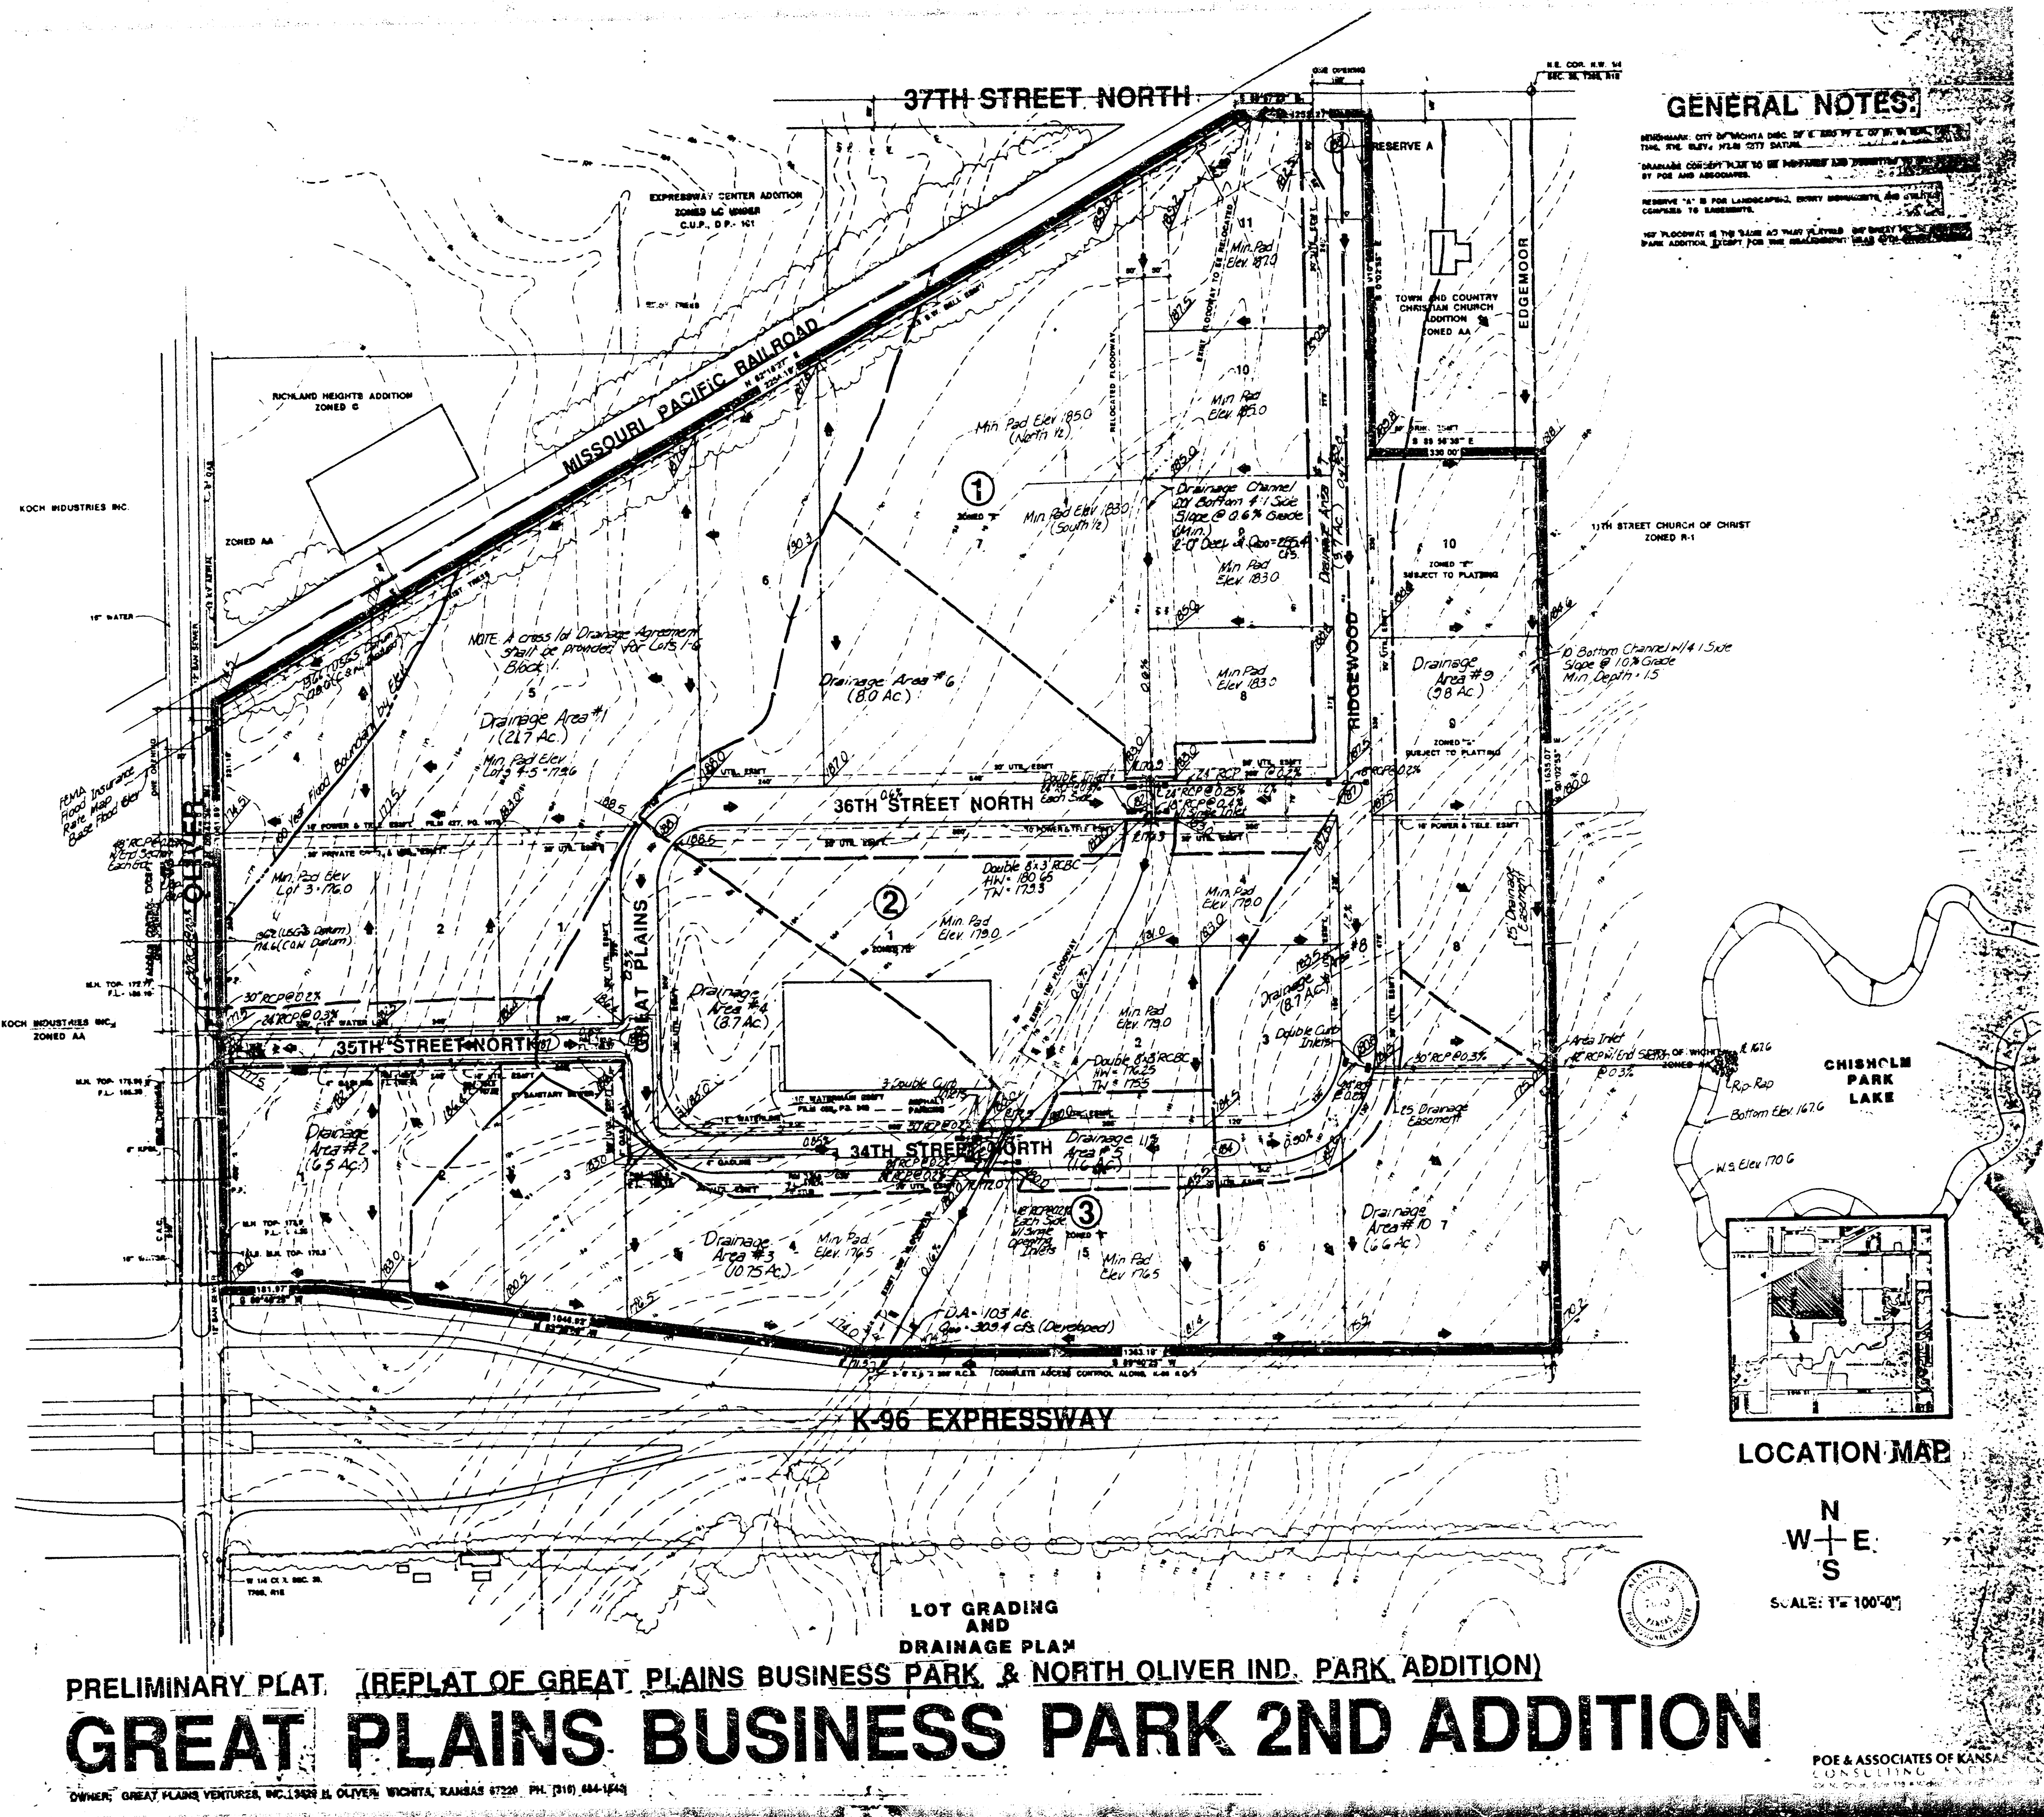


BENCHMARK: CITY OF WICHITA DISC. 29' S. AND 39' E. OF W. 1/4 COR. SEC. 36,
T68S, R1E. ELEV. - 172.81 CITY DATUM.


DRAINAGE CONCEPT PLAN TO BE PREPARED AND SUBMITTED TO CITY ENGINEER
BY POE AND ASSOCIATES.

RESERVE "A" IS FOR LANDSCAPING, ENTRY MONUMENTS AND UTILITIES
CONFINED TO EASEMENTS.

100' FLOODWAY IS THE SAME AS THAT PLATTED ON GREAT PLAINS BUSINESS
PARK ADDITION, EXCEPT FOR THE REALIGNMENT NEAR 37TH STREET NORTH.

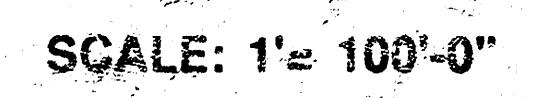

GREAT PLAINS BUSINESS PARK 2ND ADDITION

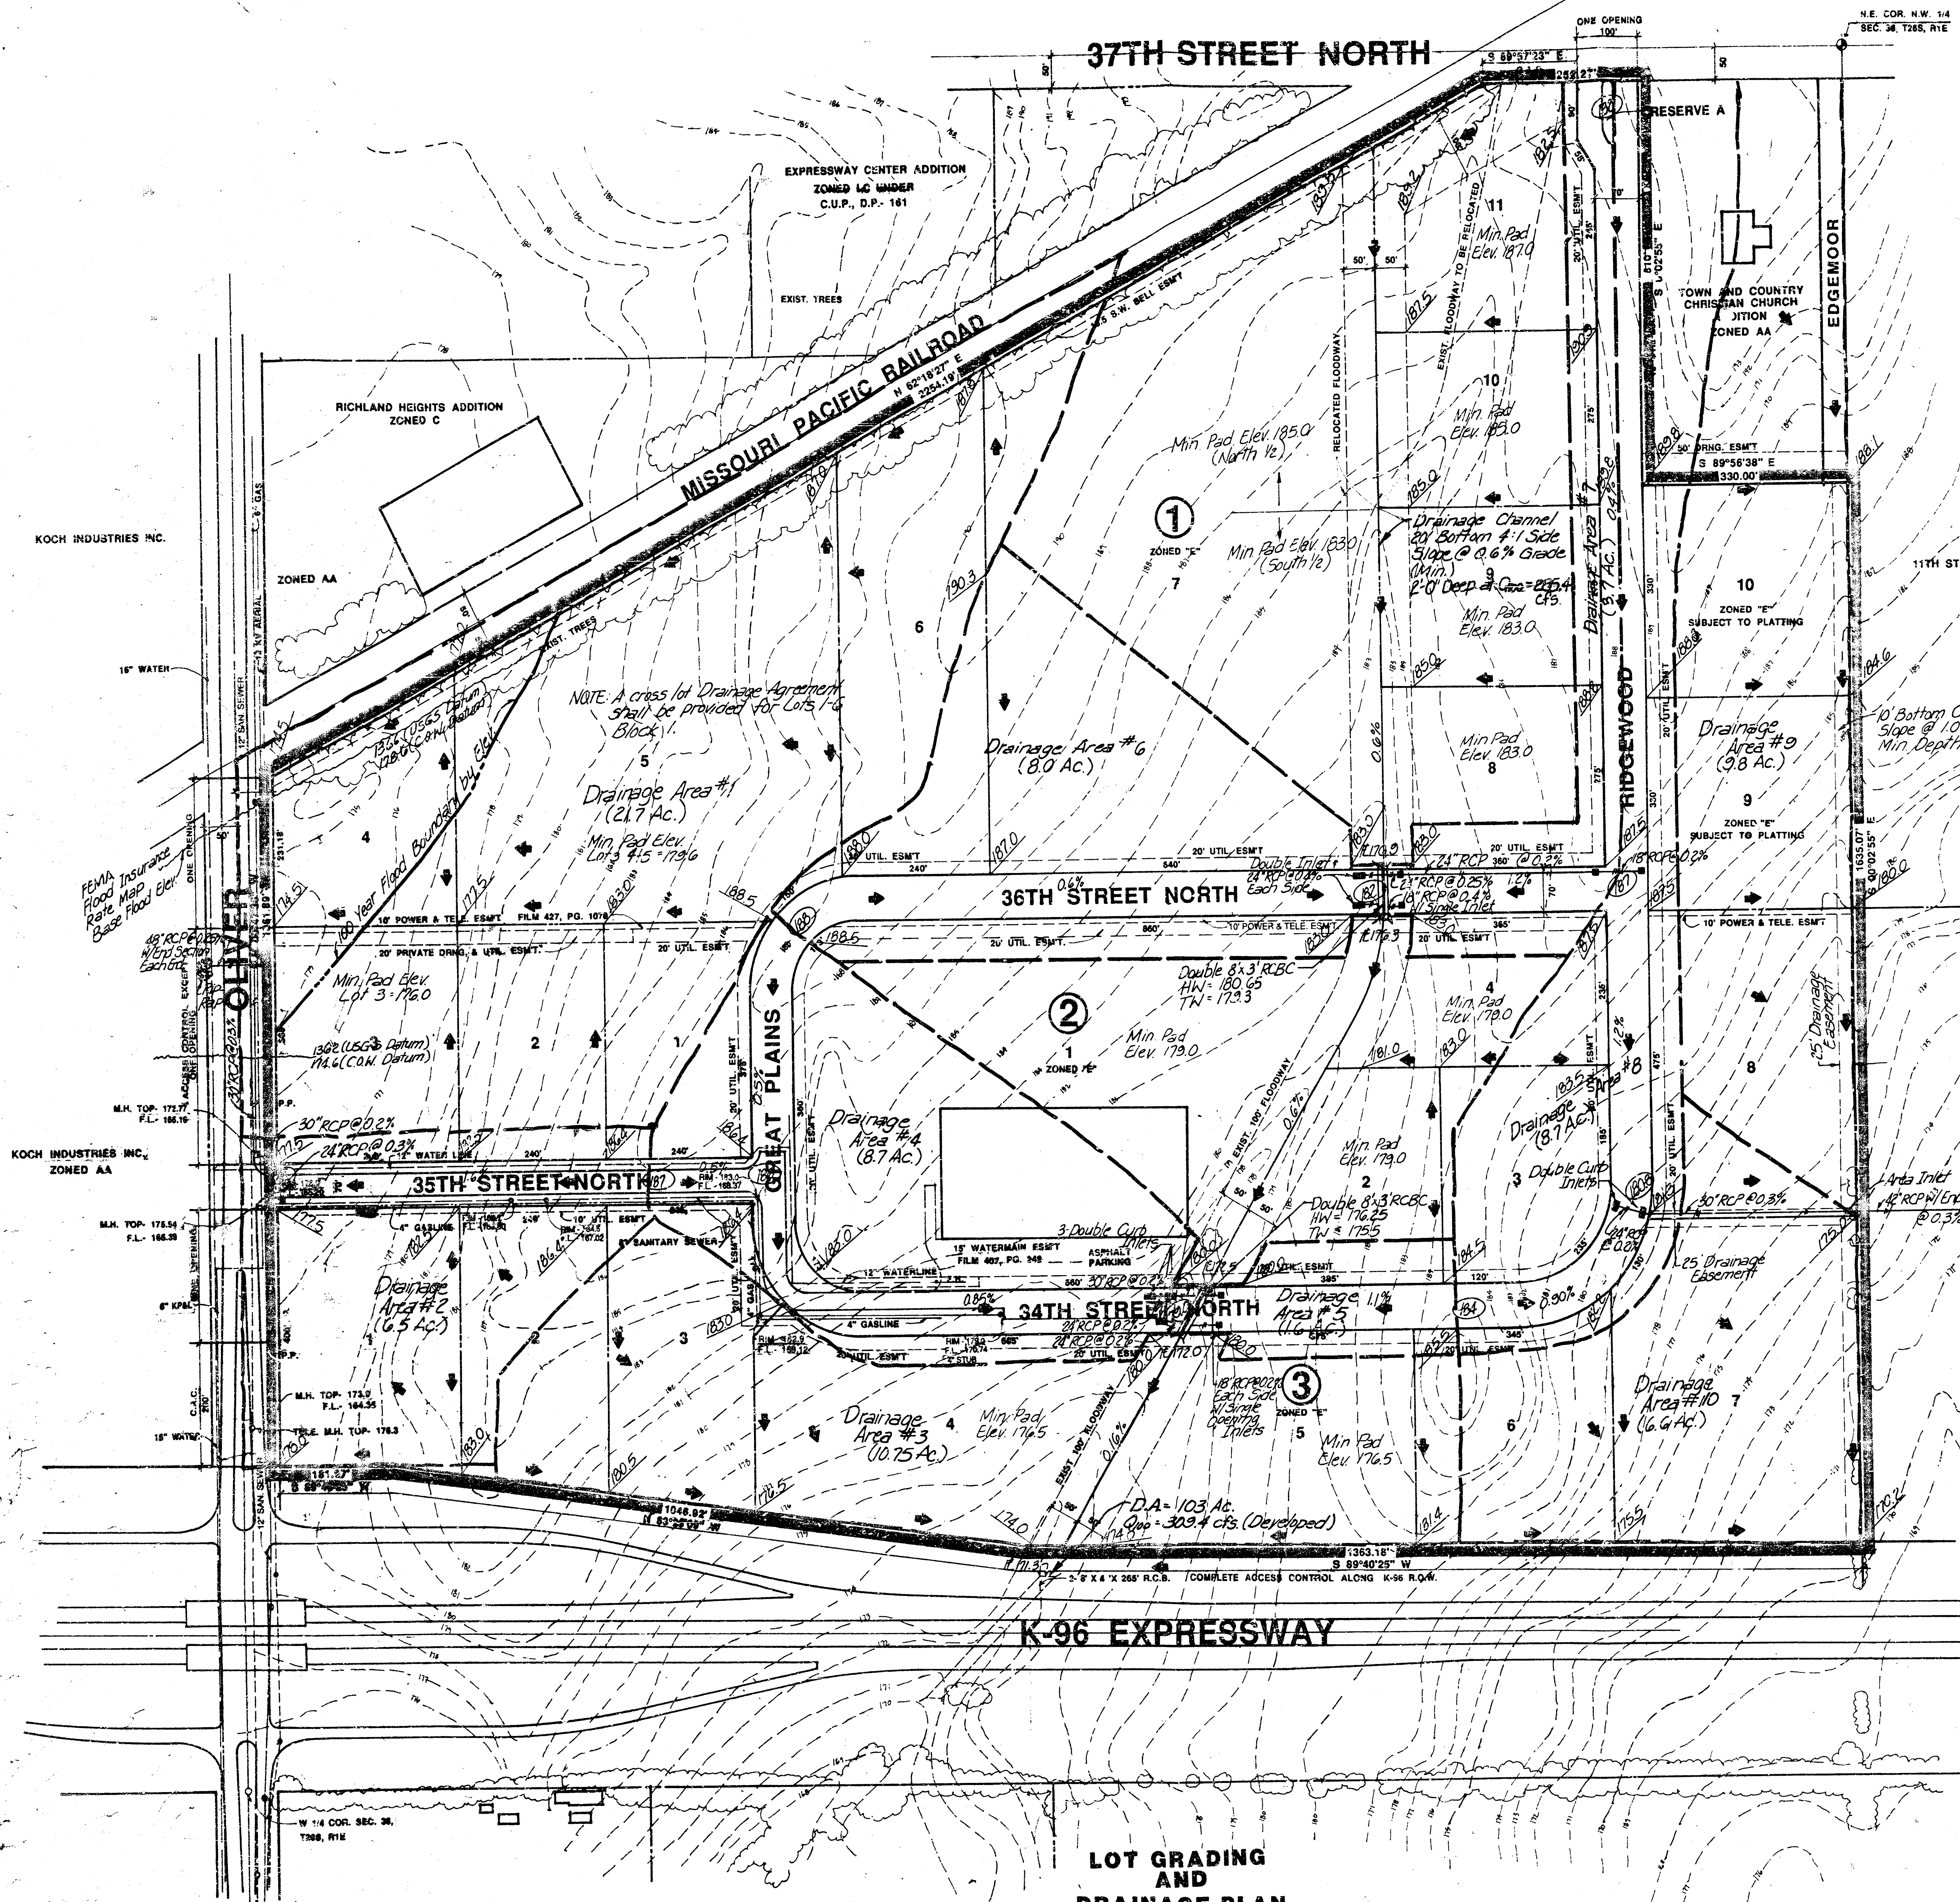


GENERAL NOTES:

BENCHMARK: CITY OF WICHITA DISC. 29' S. AND 30' E. OF W. 1/4 COR. SEC. 34, T28S, R1E. ELEV. 1721.1 CITY DATUM.


DRAINAGE CONCEPT PLAN TO BE PREPARED AND SUBMITTED TO CITY ENGINEER BY PUE AND ASSOCIATES.

RESERVE "A" IS FOR LANDSCAPING, ENTRY MONUMENTS, AND UTILITIES CONFINED TO EASEMENTS.

100' FLOODWAY IS THE SAME AS THAT PLATTED ON GREAT PLAINS BUSINESS PARK ADDITION, EXCEPT FOR THE MISALIGNMENT NEAR 37TH STREET NORTH.

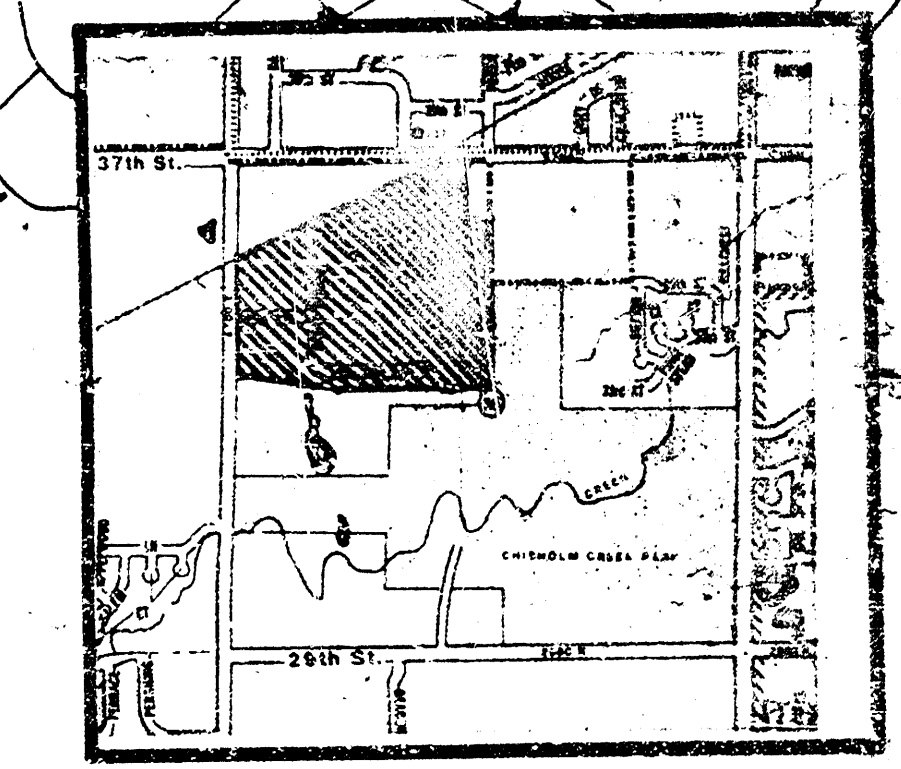

LOCATION MAP

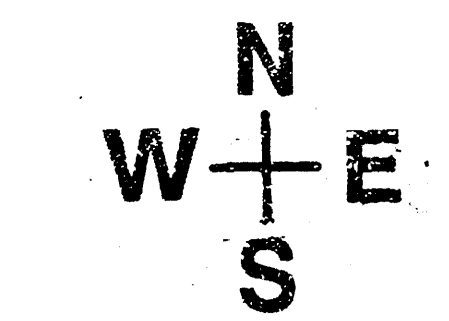

SCALE: 1" = 100'-0"

PRELIMINARY PLAT (REPLAT OF GREAT PLAINS BUSINESS PARK & NORTH OLIVER IND. PARK ADDITION)

GREAT PLAINS BUSINESS PARK 2ND ADDITION