



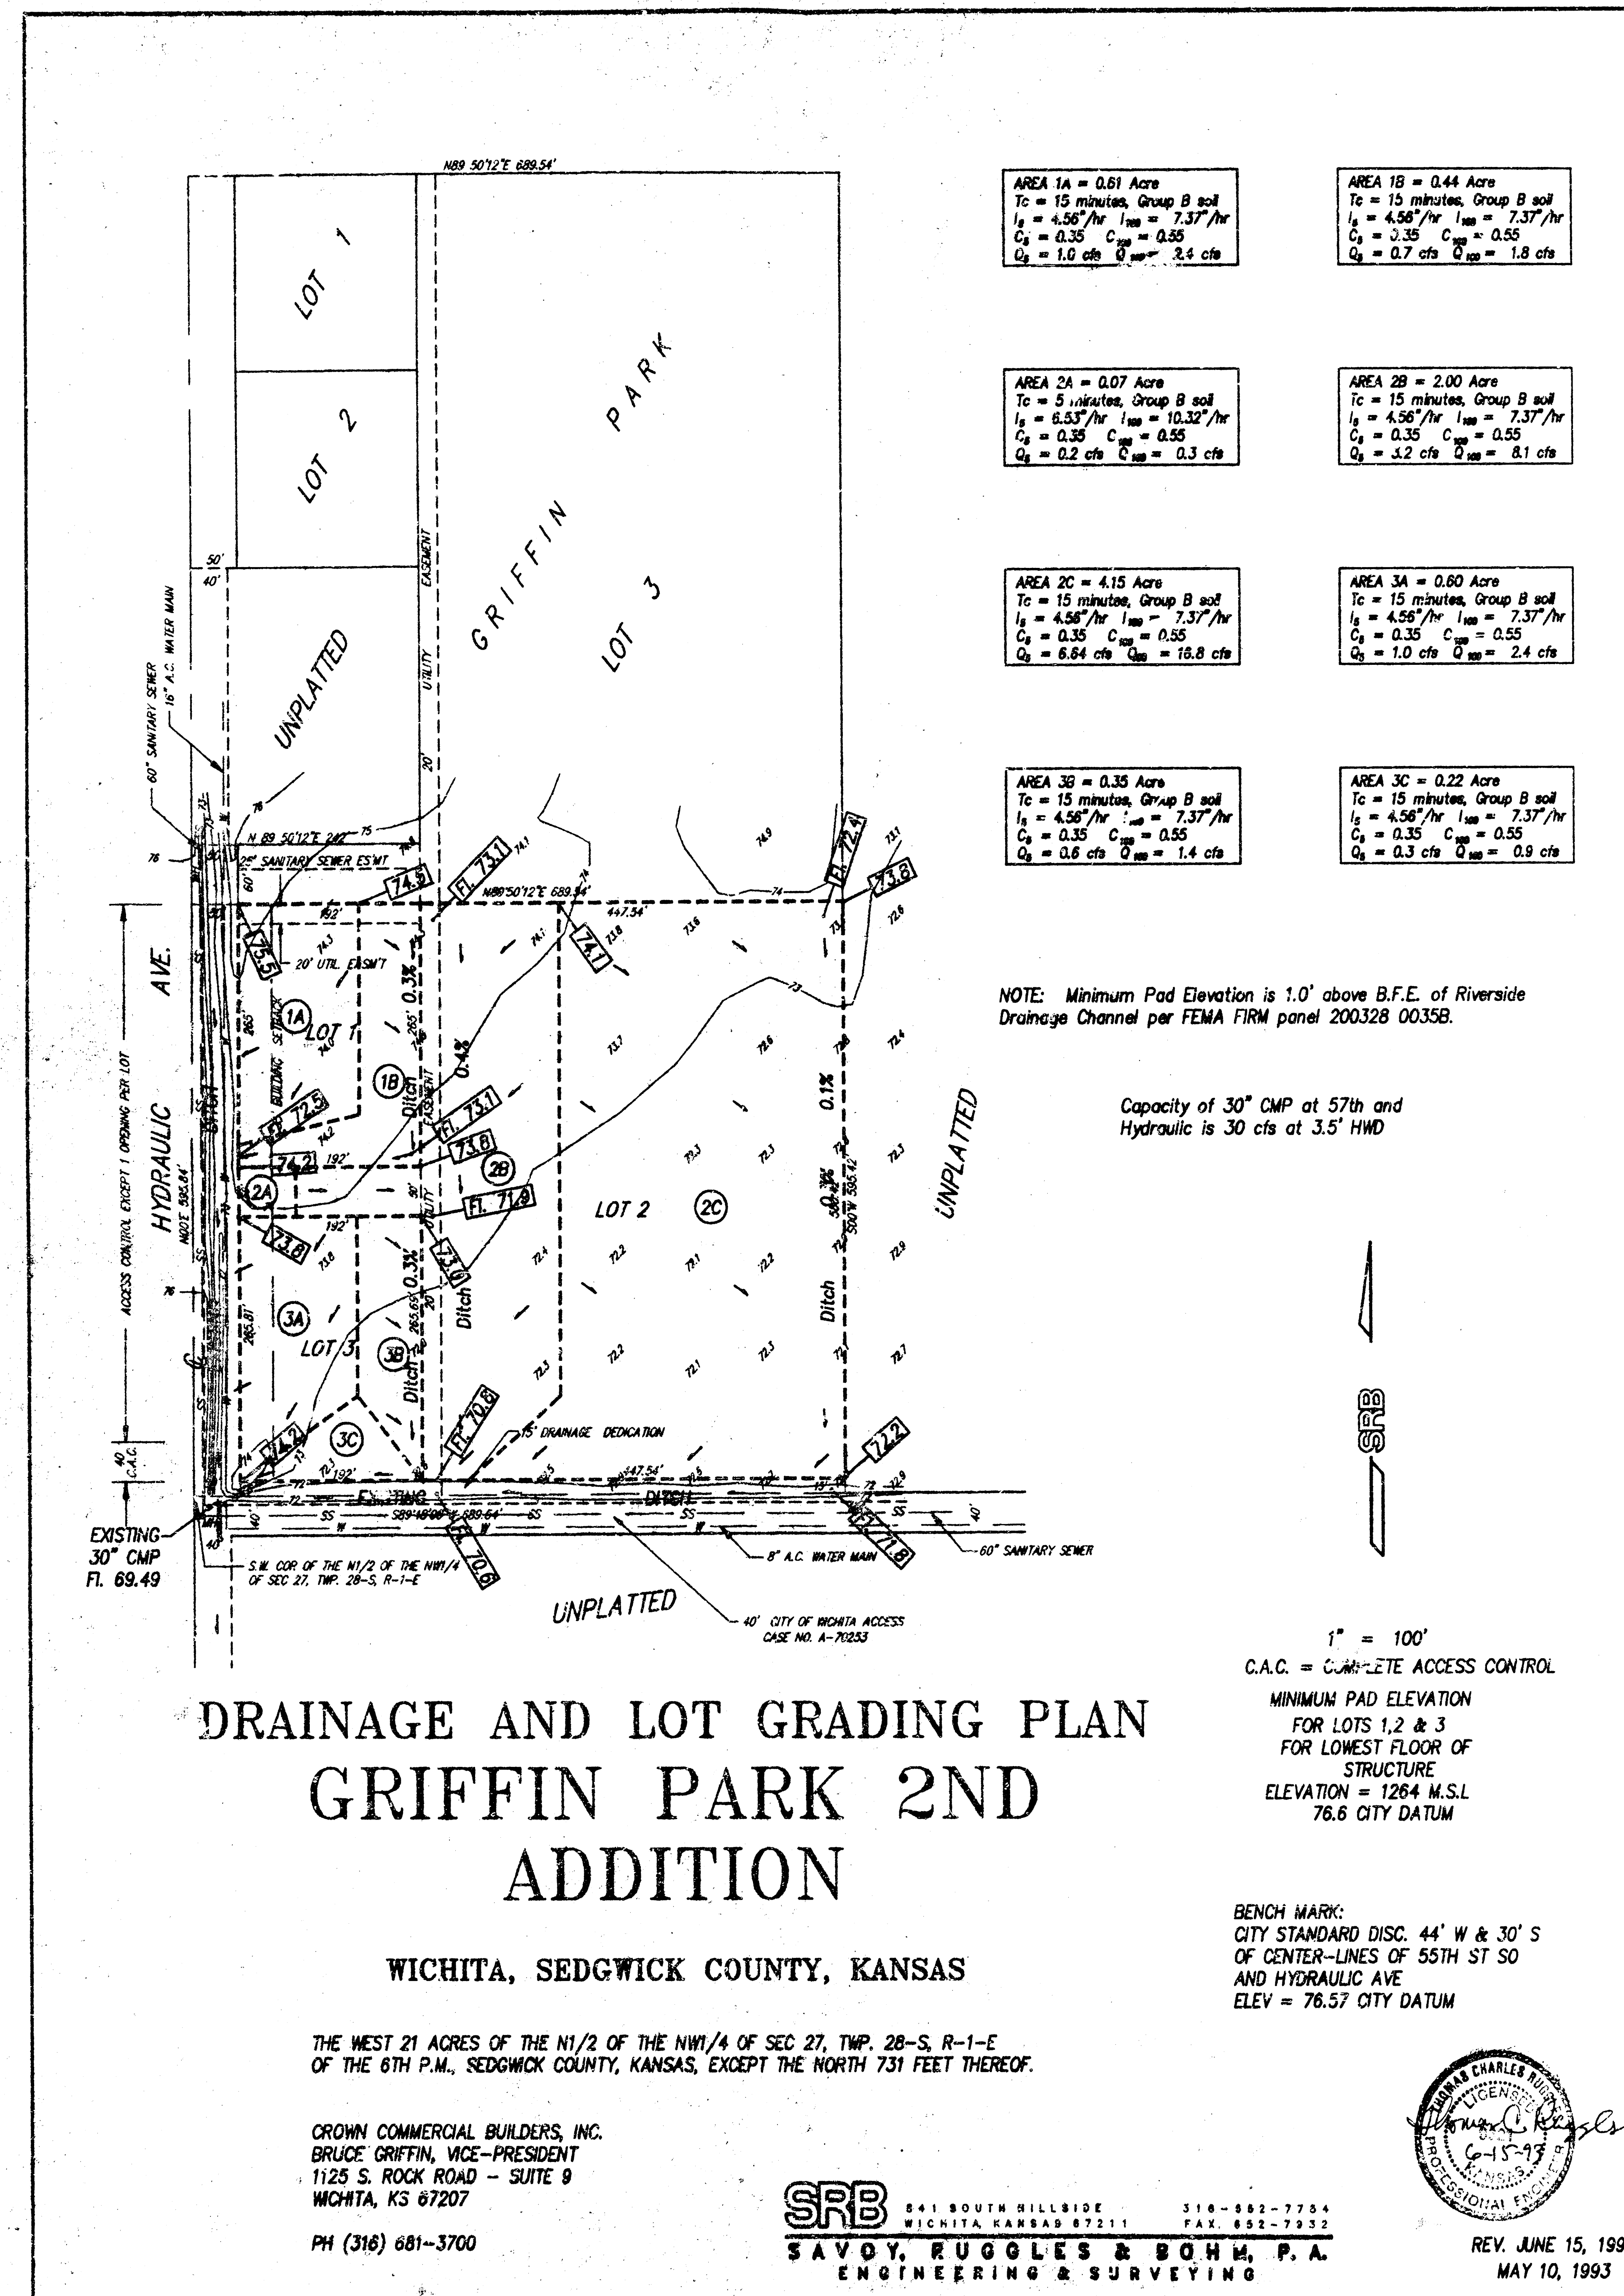

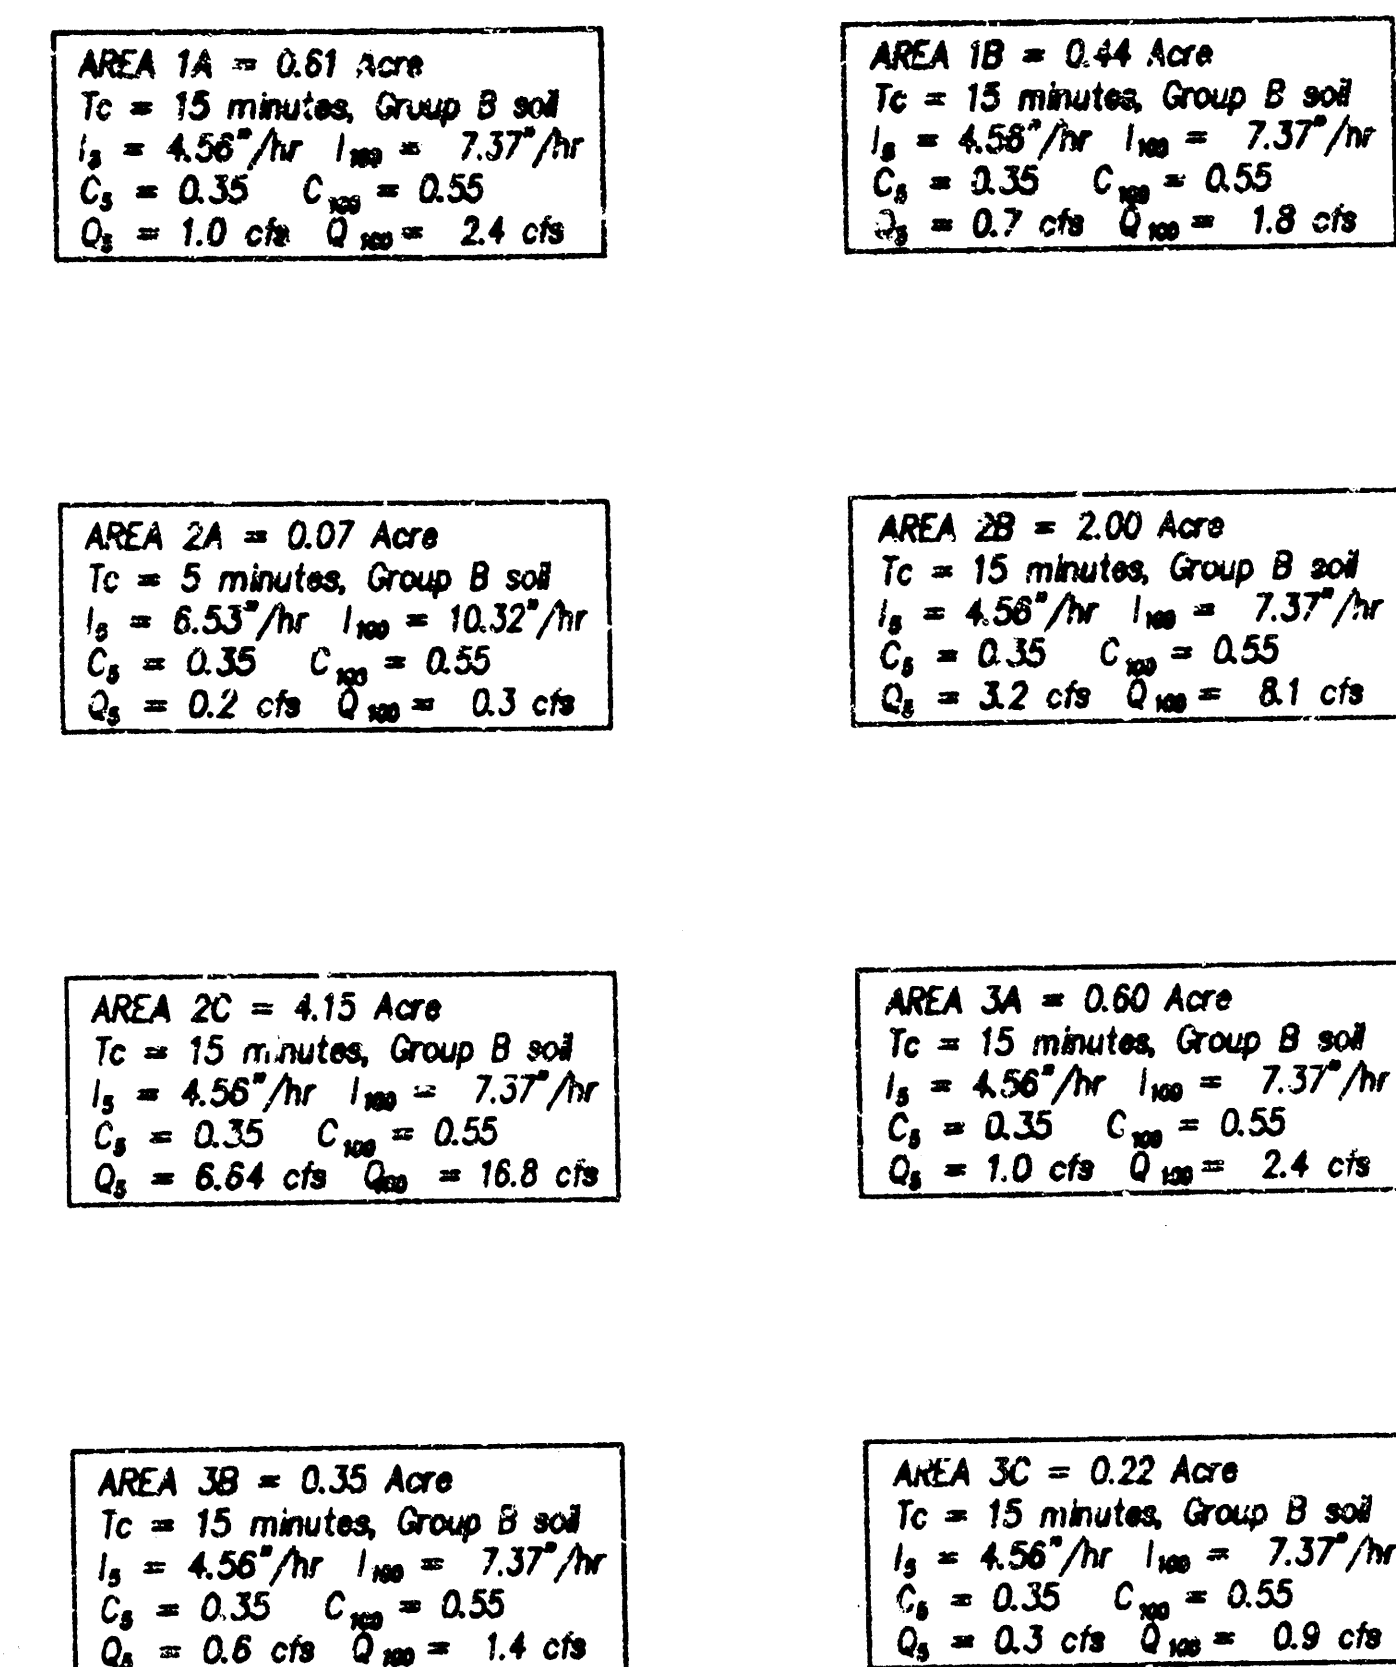

Capacity of 30" CMP at 57th and
Hydraulic is 30 cfs at 3.5' HWD

WICHITA, SEDGWICK COUNTY, KANSAS

PH (316) 681-3700

BENCH MARK:
CITY STANDARD DISC. 44' W & 30' S
OF CENTER-LINES OF 55TH ST SO
AND HYDRAULIC AVE
ELEV = 76.57 CITY DATUM

REV. JUNE 15, 1993
MAY 10, 1993

