

# DRAINAGE PLAN

## HAAG INDUSTRIAL PARK 2ND ADDITION

### WICHITA, SEDGWICK COUNTY, KANSAS


| MINIMUM BUILDING PAD ELEVATIONS FOR LOWEST OPENING TO THE STRUCTURES |       |         |            |
|----------------------------------------------------------------------|-------|---------|------------|
| LOT                                                                  | BLOCK | NGVD29  | CITY DATUM |
| 2                                                                    | A     | 1,300.0 | 112.6      |

BENCHMARK:  
CITY OF WICHITA BENCHMARK DISC.  
NE COR. OF INTERSECTION OF  
RIDGE RD. & 15TH ST. S  
38 E. OF 6  
27.50' N. OF 4  
54.50' N. OF 2 RAIL FENCE  
10.50' S. OF PINE TREE  
ELEV. = 1300.05 NGVD29  
(121.65 CITY DATUM)


\* = #4 REBAR W/ "BAUGHMAN" CAP (FOUND)  
 \* = #4 REBAR W/ "BAUGHMAN" CAP (SET)  
 \* = #4 REBAR (FOUND)  
 \* = #5 REBAR (FOUND)  
 \* = #5 REBAR W/ "GARBER" CAP (FOUND)  
 \* = 1/2" IRON (FOUND)  
 \* = 3/4" IRON (FOUND)  
 PP = Power Pole  
 GPC = Guy Anchor

D.A. = 40 acres  
 Tc = 15.0 min  
 C<sub>s</sub> = 0.68 Q<sub>s</sub> = 105  
 C<sub>s</sub> = 0.69 Q<sub>s</sub> = 125  
 C<sub>100</sub> = 0.80 Q<sub>100</sub> = 235

D.A. = 16 acres  
 Tc = 15.0 min  
 C<sub>s</sub> = 0.68 Q<sub>s</sub> = 42  
 C<sub>s</sub> = 0.69 Q<sub>s</sub> = 50  
 C<sub>100</sub> = 0.80 Q<sub>100</sub> = 95

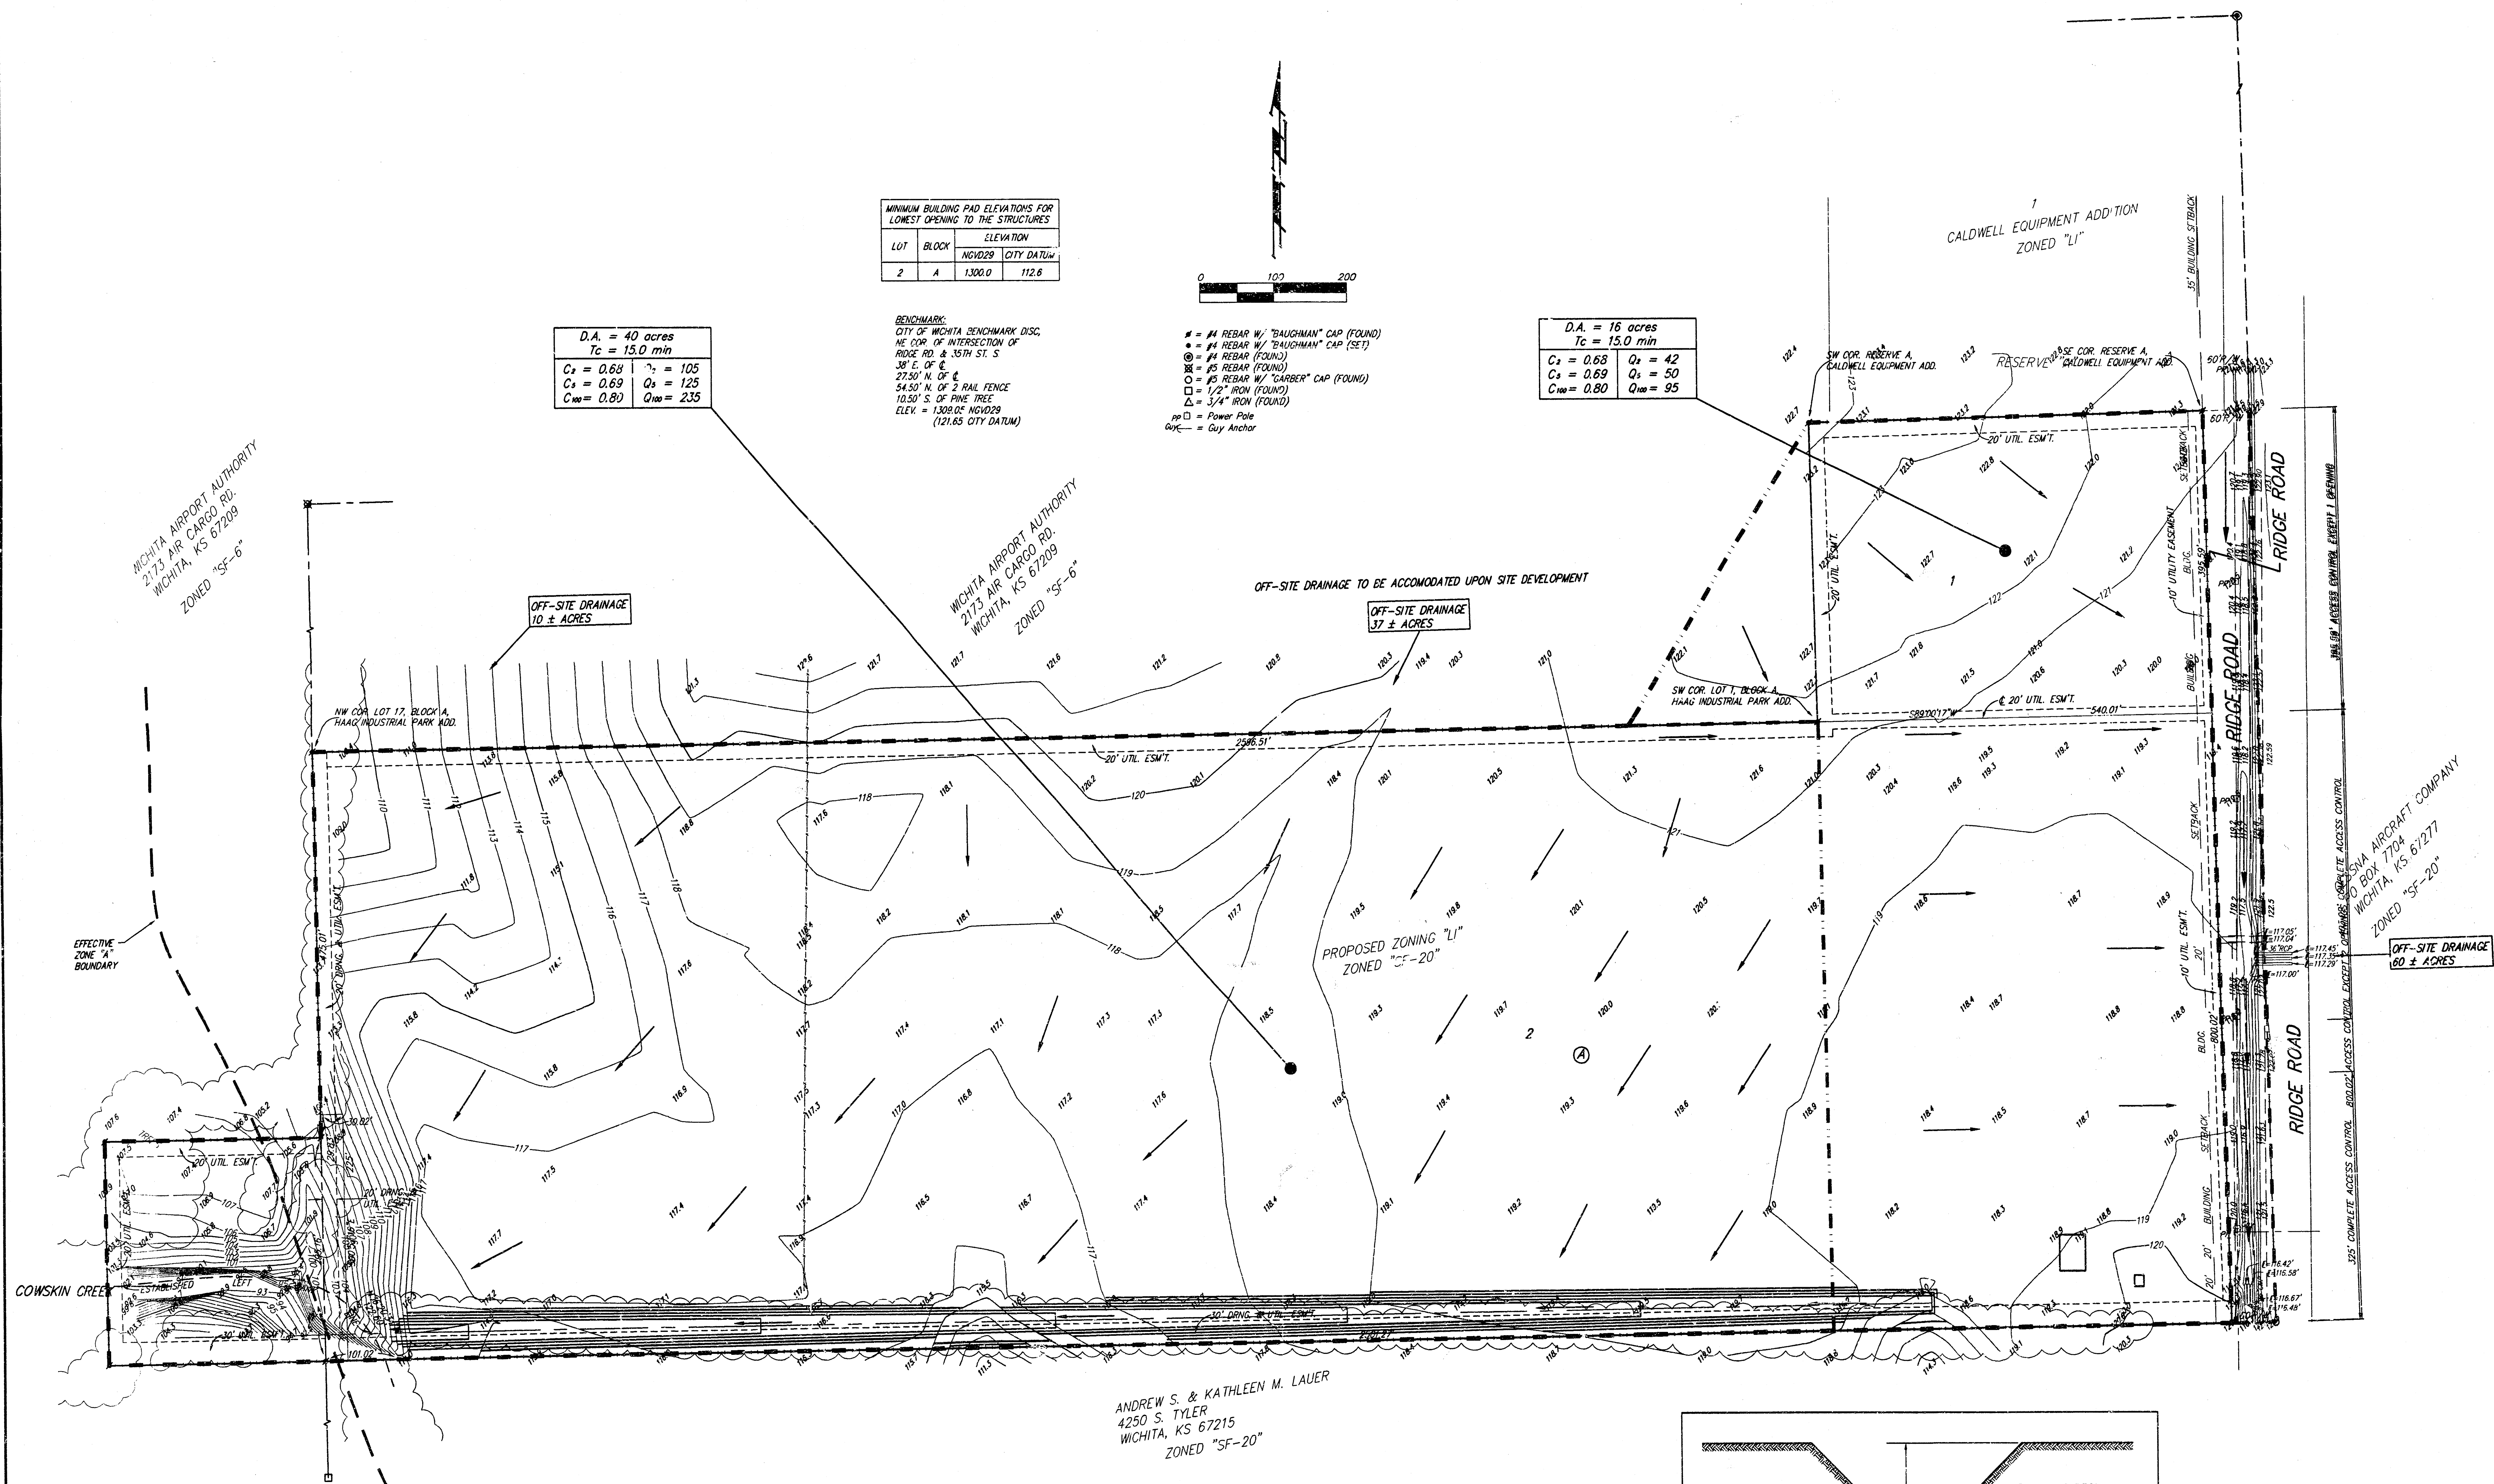

ANDREW S. & KATHLEEN M. LAUER  
 4250 S. TYLER  
 WICHITA, KS 67215  
 ZONED "SF-20"

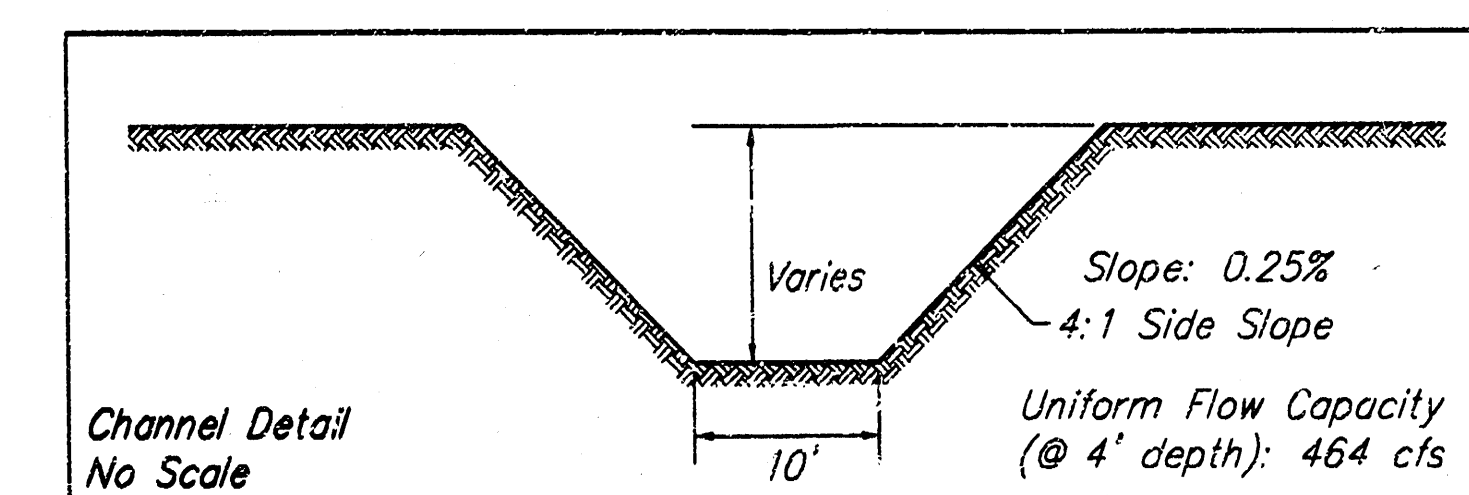

Revised 11/12/2004  
**Baughman Company, P.A.**  
 315 E. 11th St. Wichita, KS 67211 P 316-262-7271 F 316-262-0149  
 ENGINEERING | SURVEYING | PLANNING | LANDSCAPE ARCHITECTURE  
 FILE: PLAT-HAAG INDUSTRIAL PARK 2ND.DWG\HAAG2F.DWG.MXC