


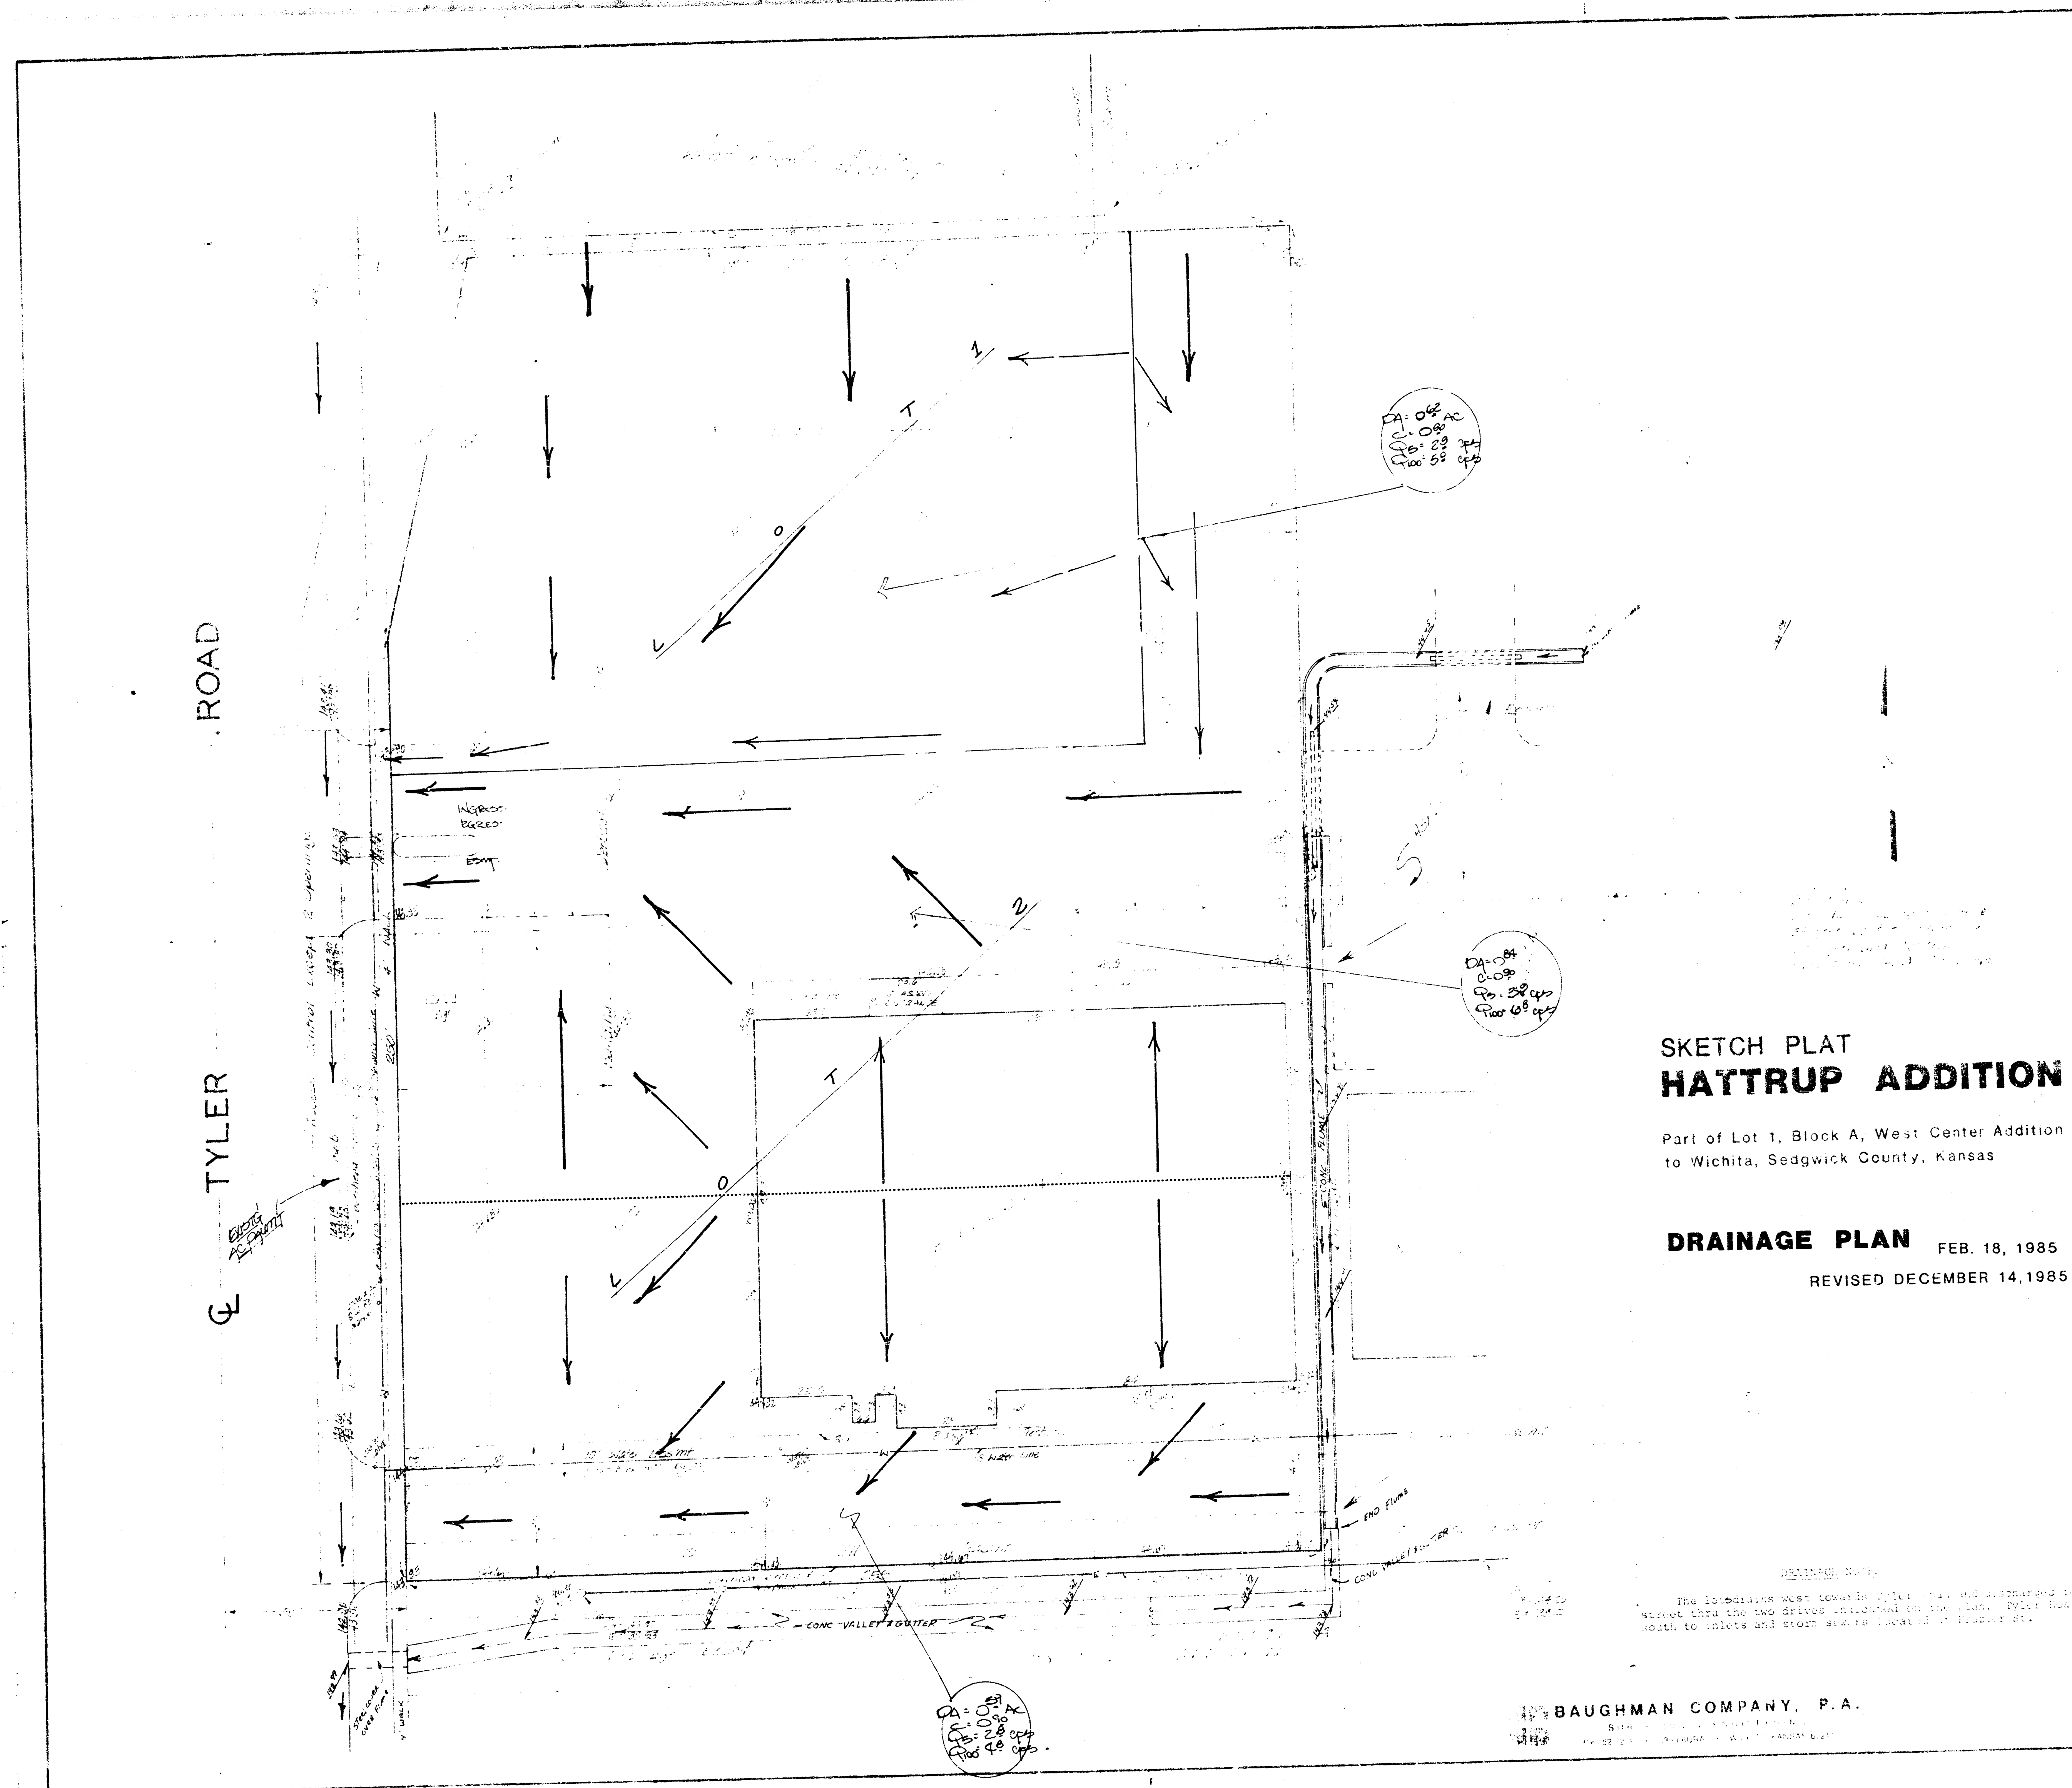


SKETCH PLAT
HAYTRUP ADDITION

Part of Lot 1, Block A, West Center Addition
to Wichita, Sedgwick County, Kansas

DRAINAGE PLAN FEB. 18, 1985
REVISED DECEMBER 14, 1985

BAUGHMAN COMPANY, P.A.
Sedgwick County, Kansas
1212 S. W. 10th St., Wichita, Kansas 67202

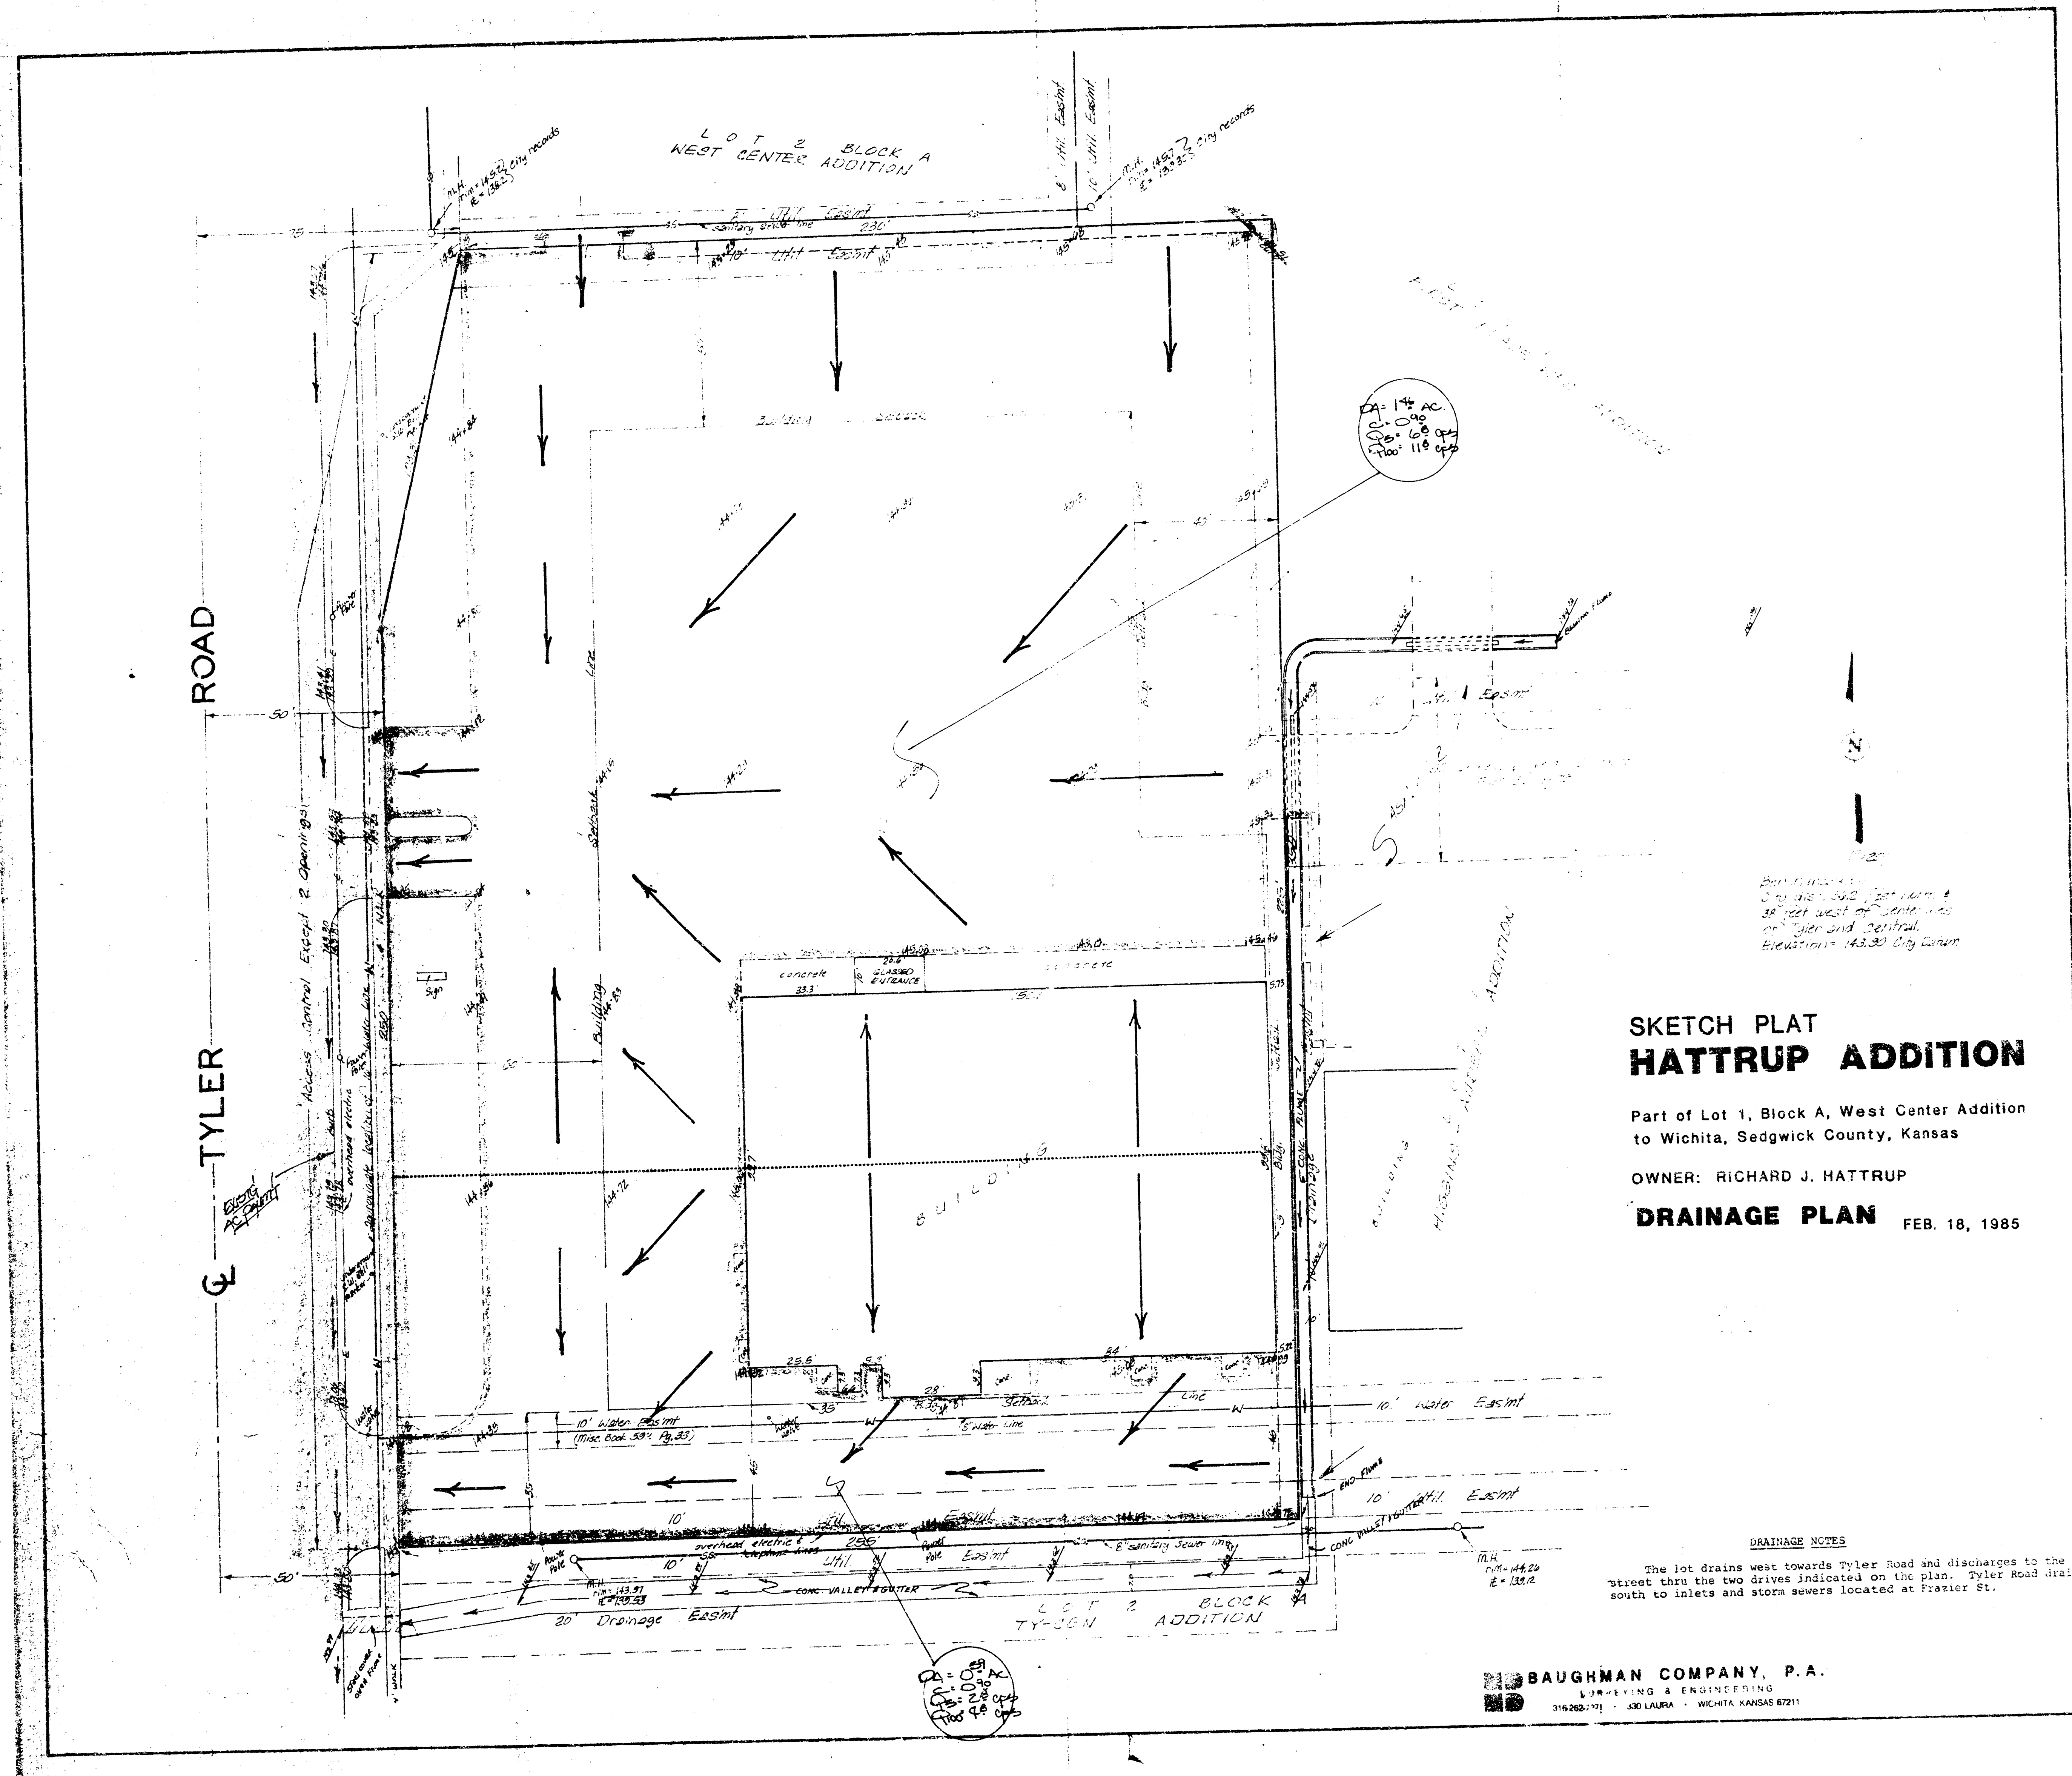

SKETCH PLAT
HATTRUP ADDITION

Part of Lot 1, Block A, West Center Addition
to Wichita, Sedgewick County, Kansas

OWNER: RICHARD J. HATTRUP

DRAINAGE PLAN FEB. 18, 1985

DRAINAGE NOTES

The lot drains west towards Tyler Road and discharges to the street thru the two drives indicated on the plan. Tyler Road drains south to inlets and storm sewers located at Frasier St.