


"HAYS AND BELL ADDITION" WICHITA, KANSAS

SOUTHEAST QUARTER SECTION 10, T27S, R1E

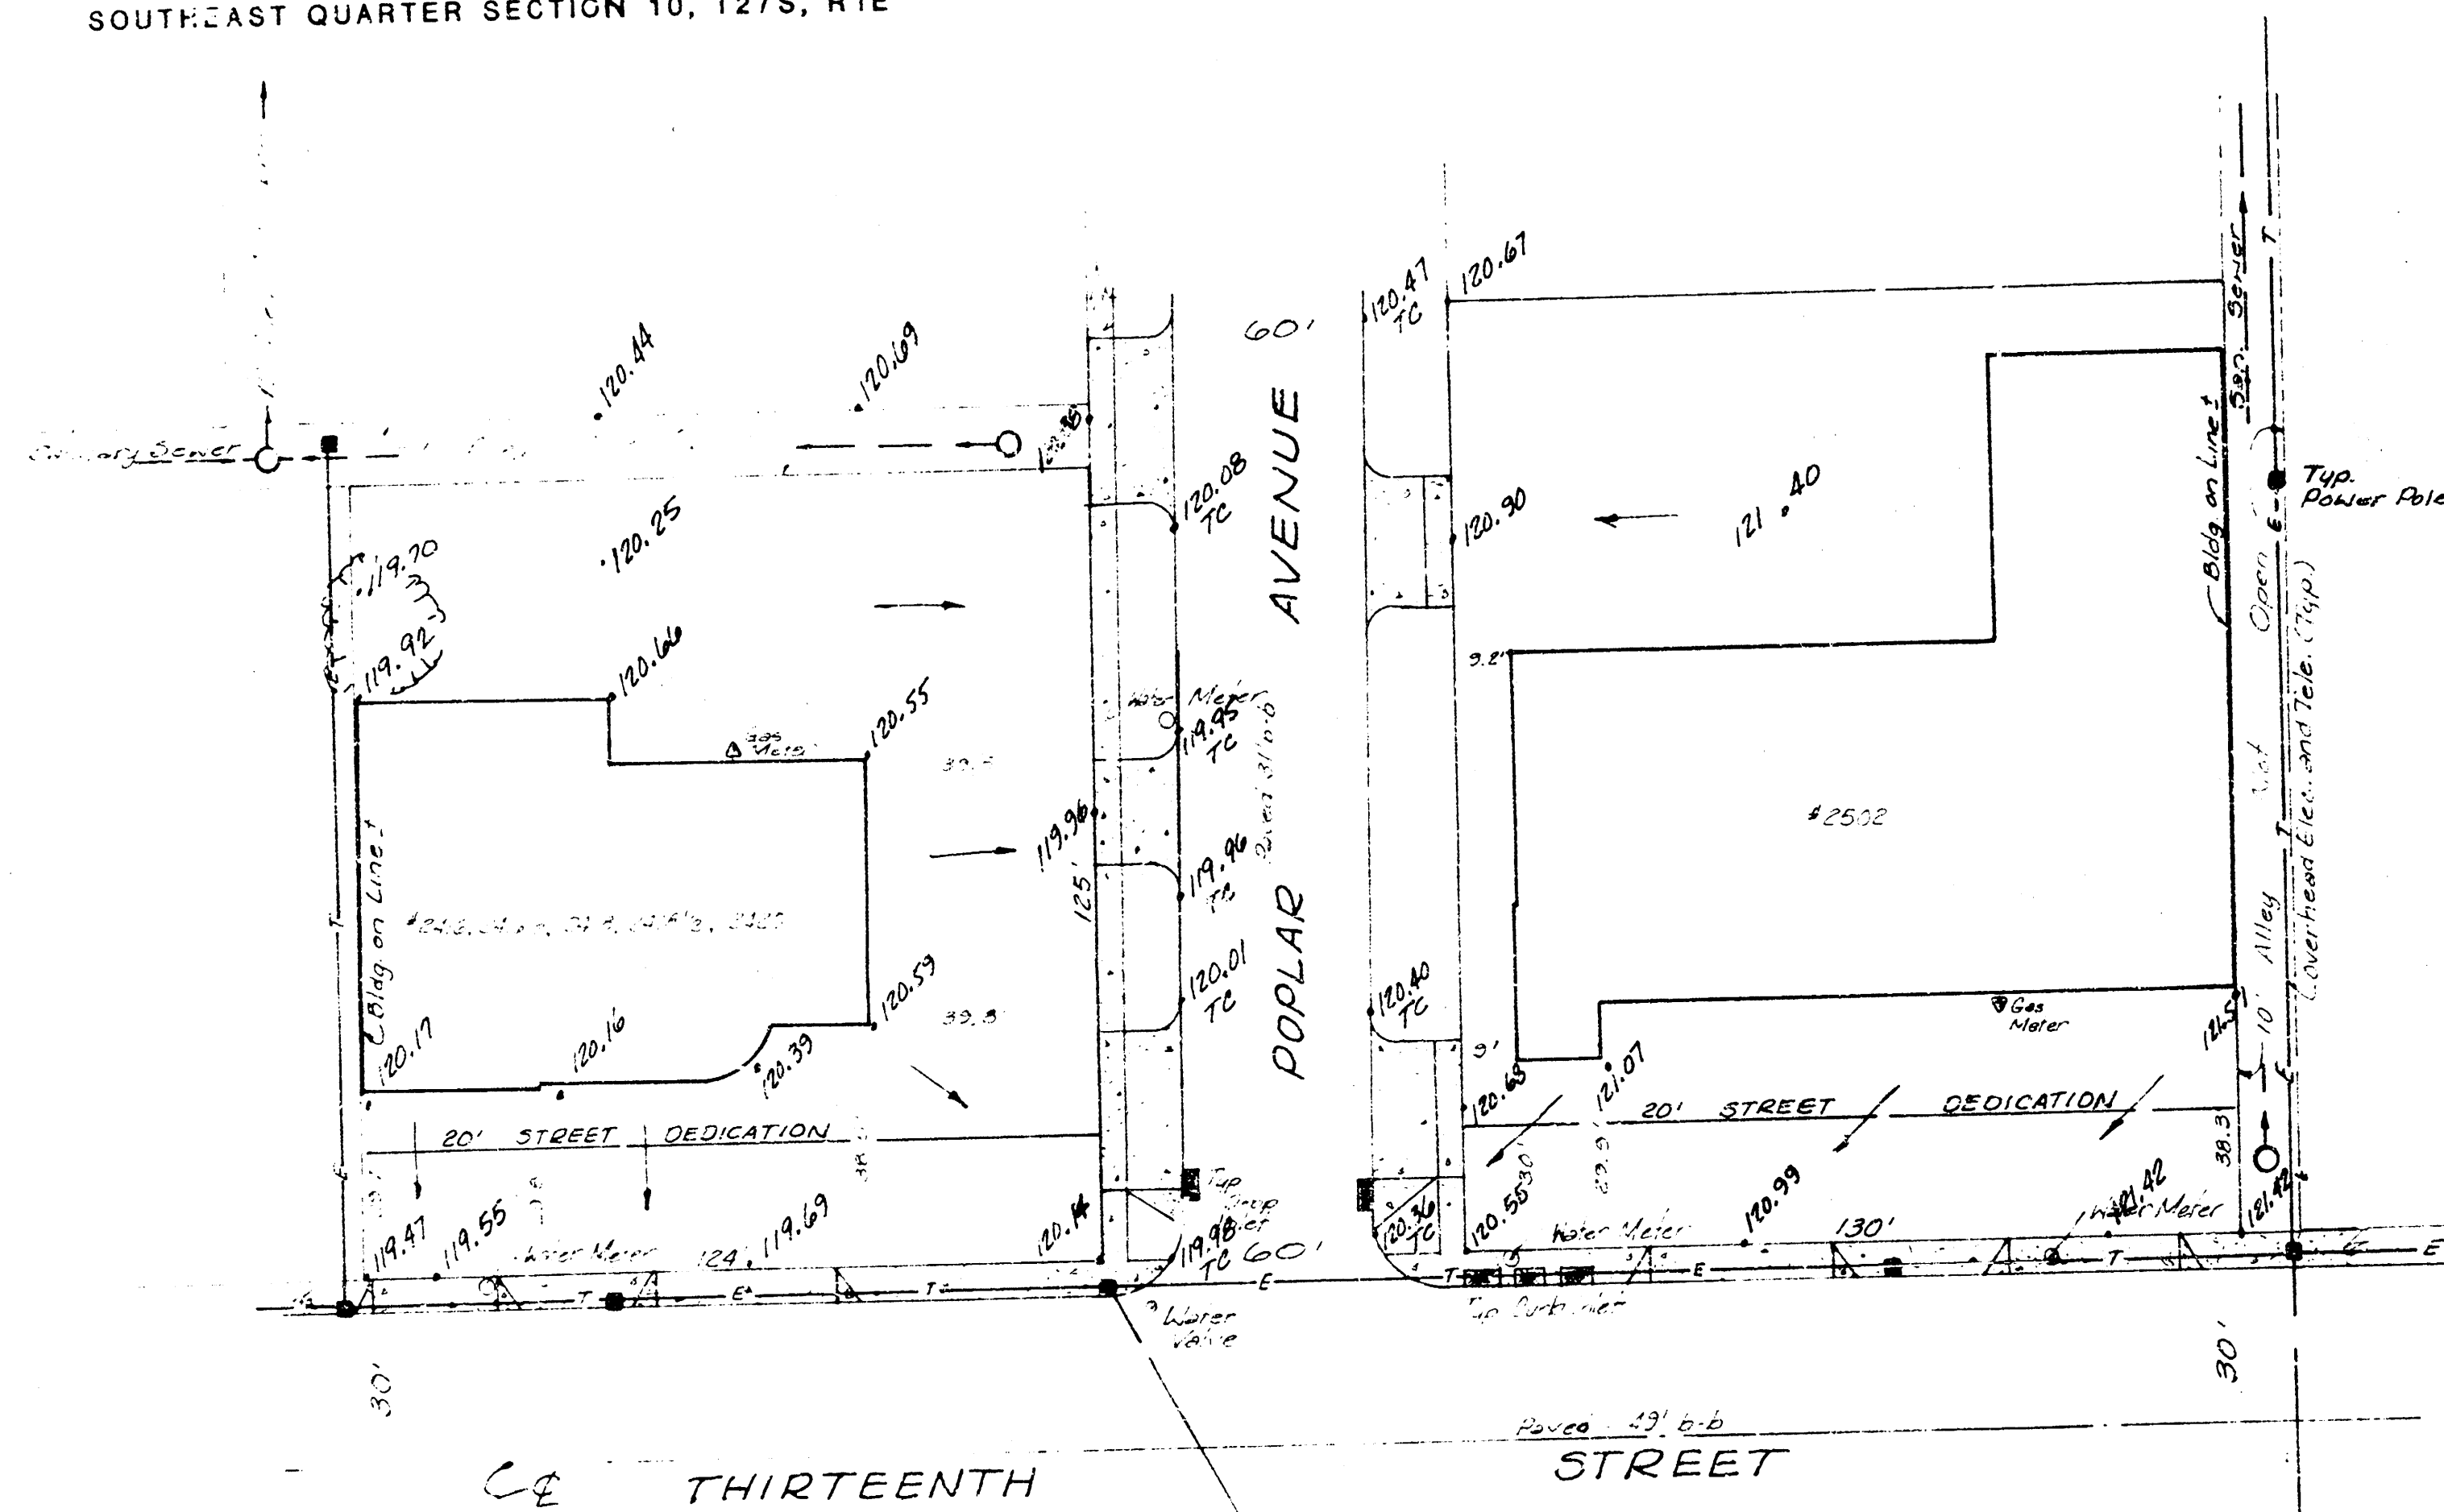

#881115
SCALE: 1" = 25'
29 JUNE, 1988
Direction of
Drainage

Drainage to Streets via Drives,
Flumes, or other approved methods

Owners - Subdividers:
Dean H. Hays
1128 N. Market
Wichita, Kansas 67214
Phone No. 267-2739


George M. Bell
1745 N. Colorado
Wichita, Kansas 67212
Phone No. 683-7501

TERRA TECH
LAND SURVEYING INC.

245 West Dewey
Wichita, Kansas 67202-3607
(316) 267-0744 / 267-2348

"HAYS AND BELL ADDITION" WICHITA, KANSAS

SOUTHEAST QUARTER SECTION 10, T27S, R1E

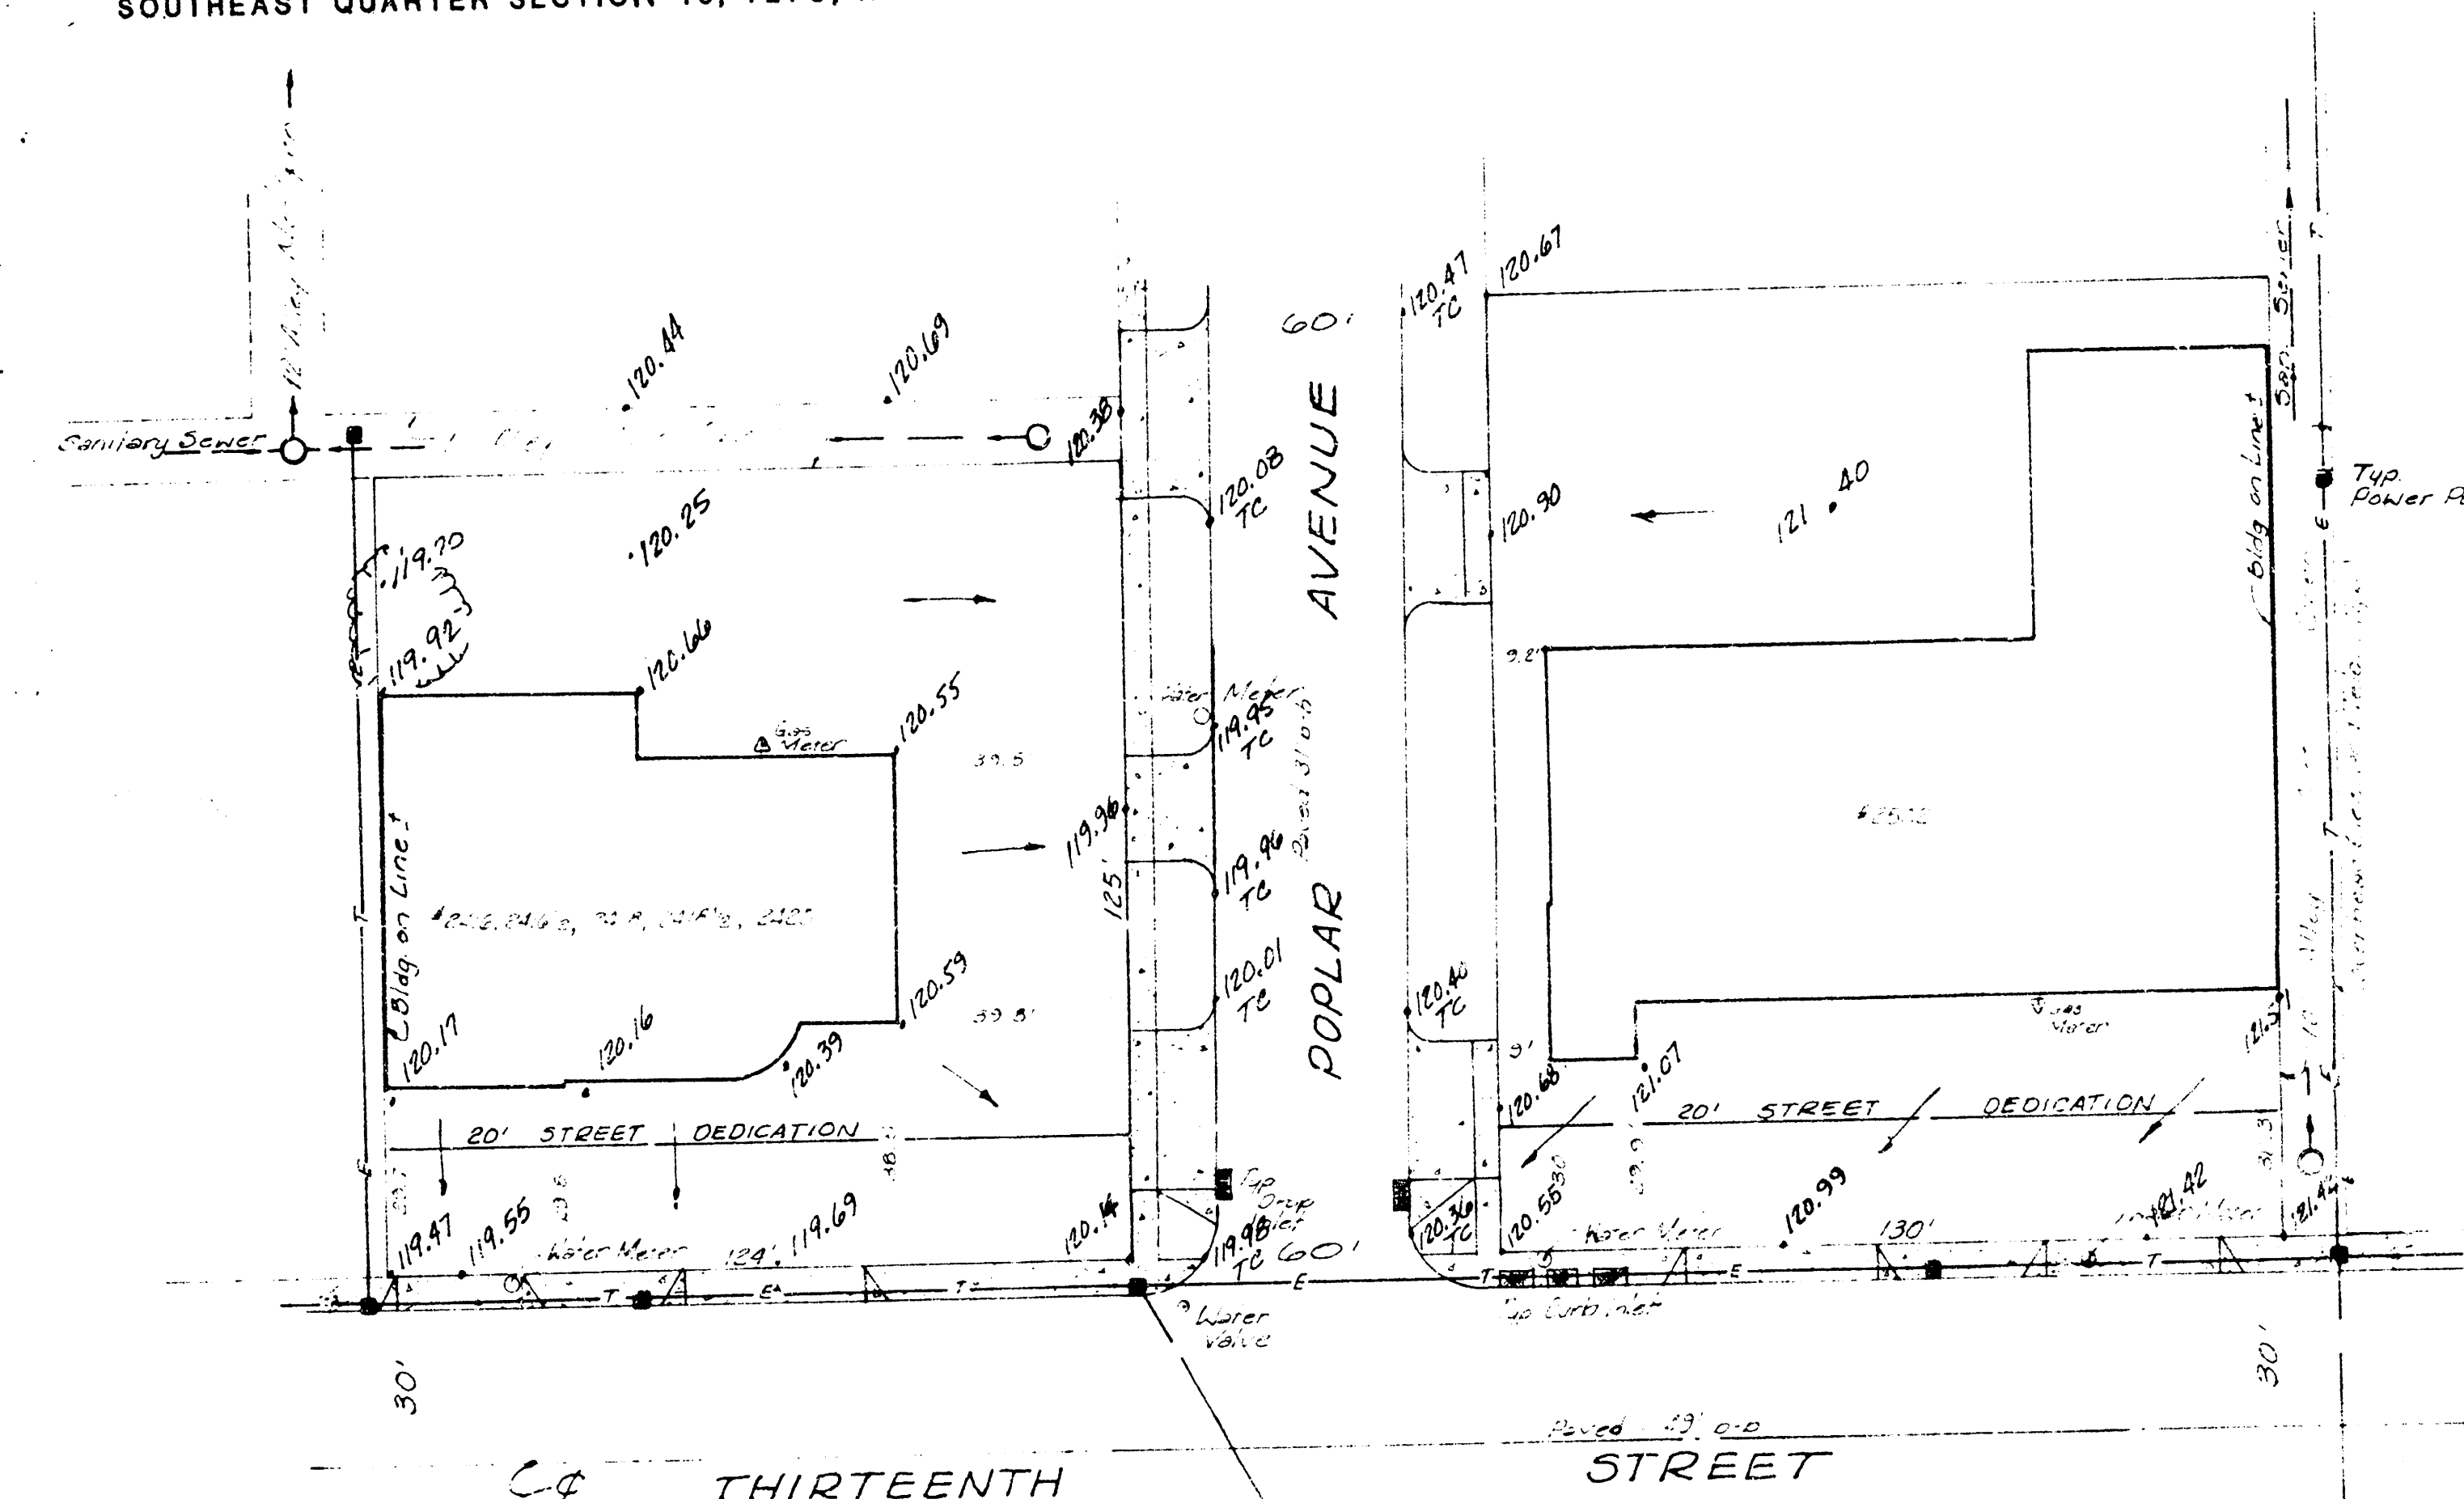

#881115
SCALE: 1" = 25'
29 JUNE, 1988
Direction of
Drainage

Drainage to Streets via Drives,
Flumes, or other approved methods

Owners - Subdividers:
Dean H. Hays
1128 N. Market
Wichita, Kansas 67214
Phone No. 267-2739

George M. Bell
1745 N. Colorado
Wichita, Kansas 67212
Phone No. 683-7501

TERRA TECH
LAND SURVEYING INC.

245 West Dewey
Wichita, Kansas 67202-3607
(316) 267-0744 / 267-2348