



DRAINAGE PLAN

HIGHLAND SPRINGS 3RD ADDITION

WICHITA, SEDGWICK COUNTY, KANSAS

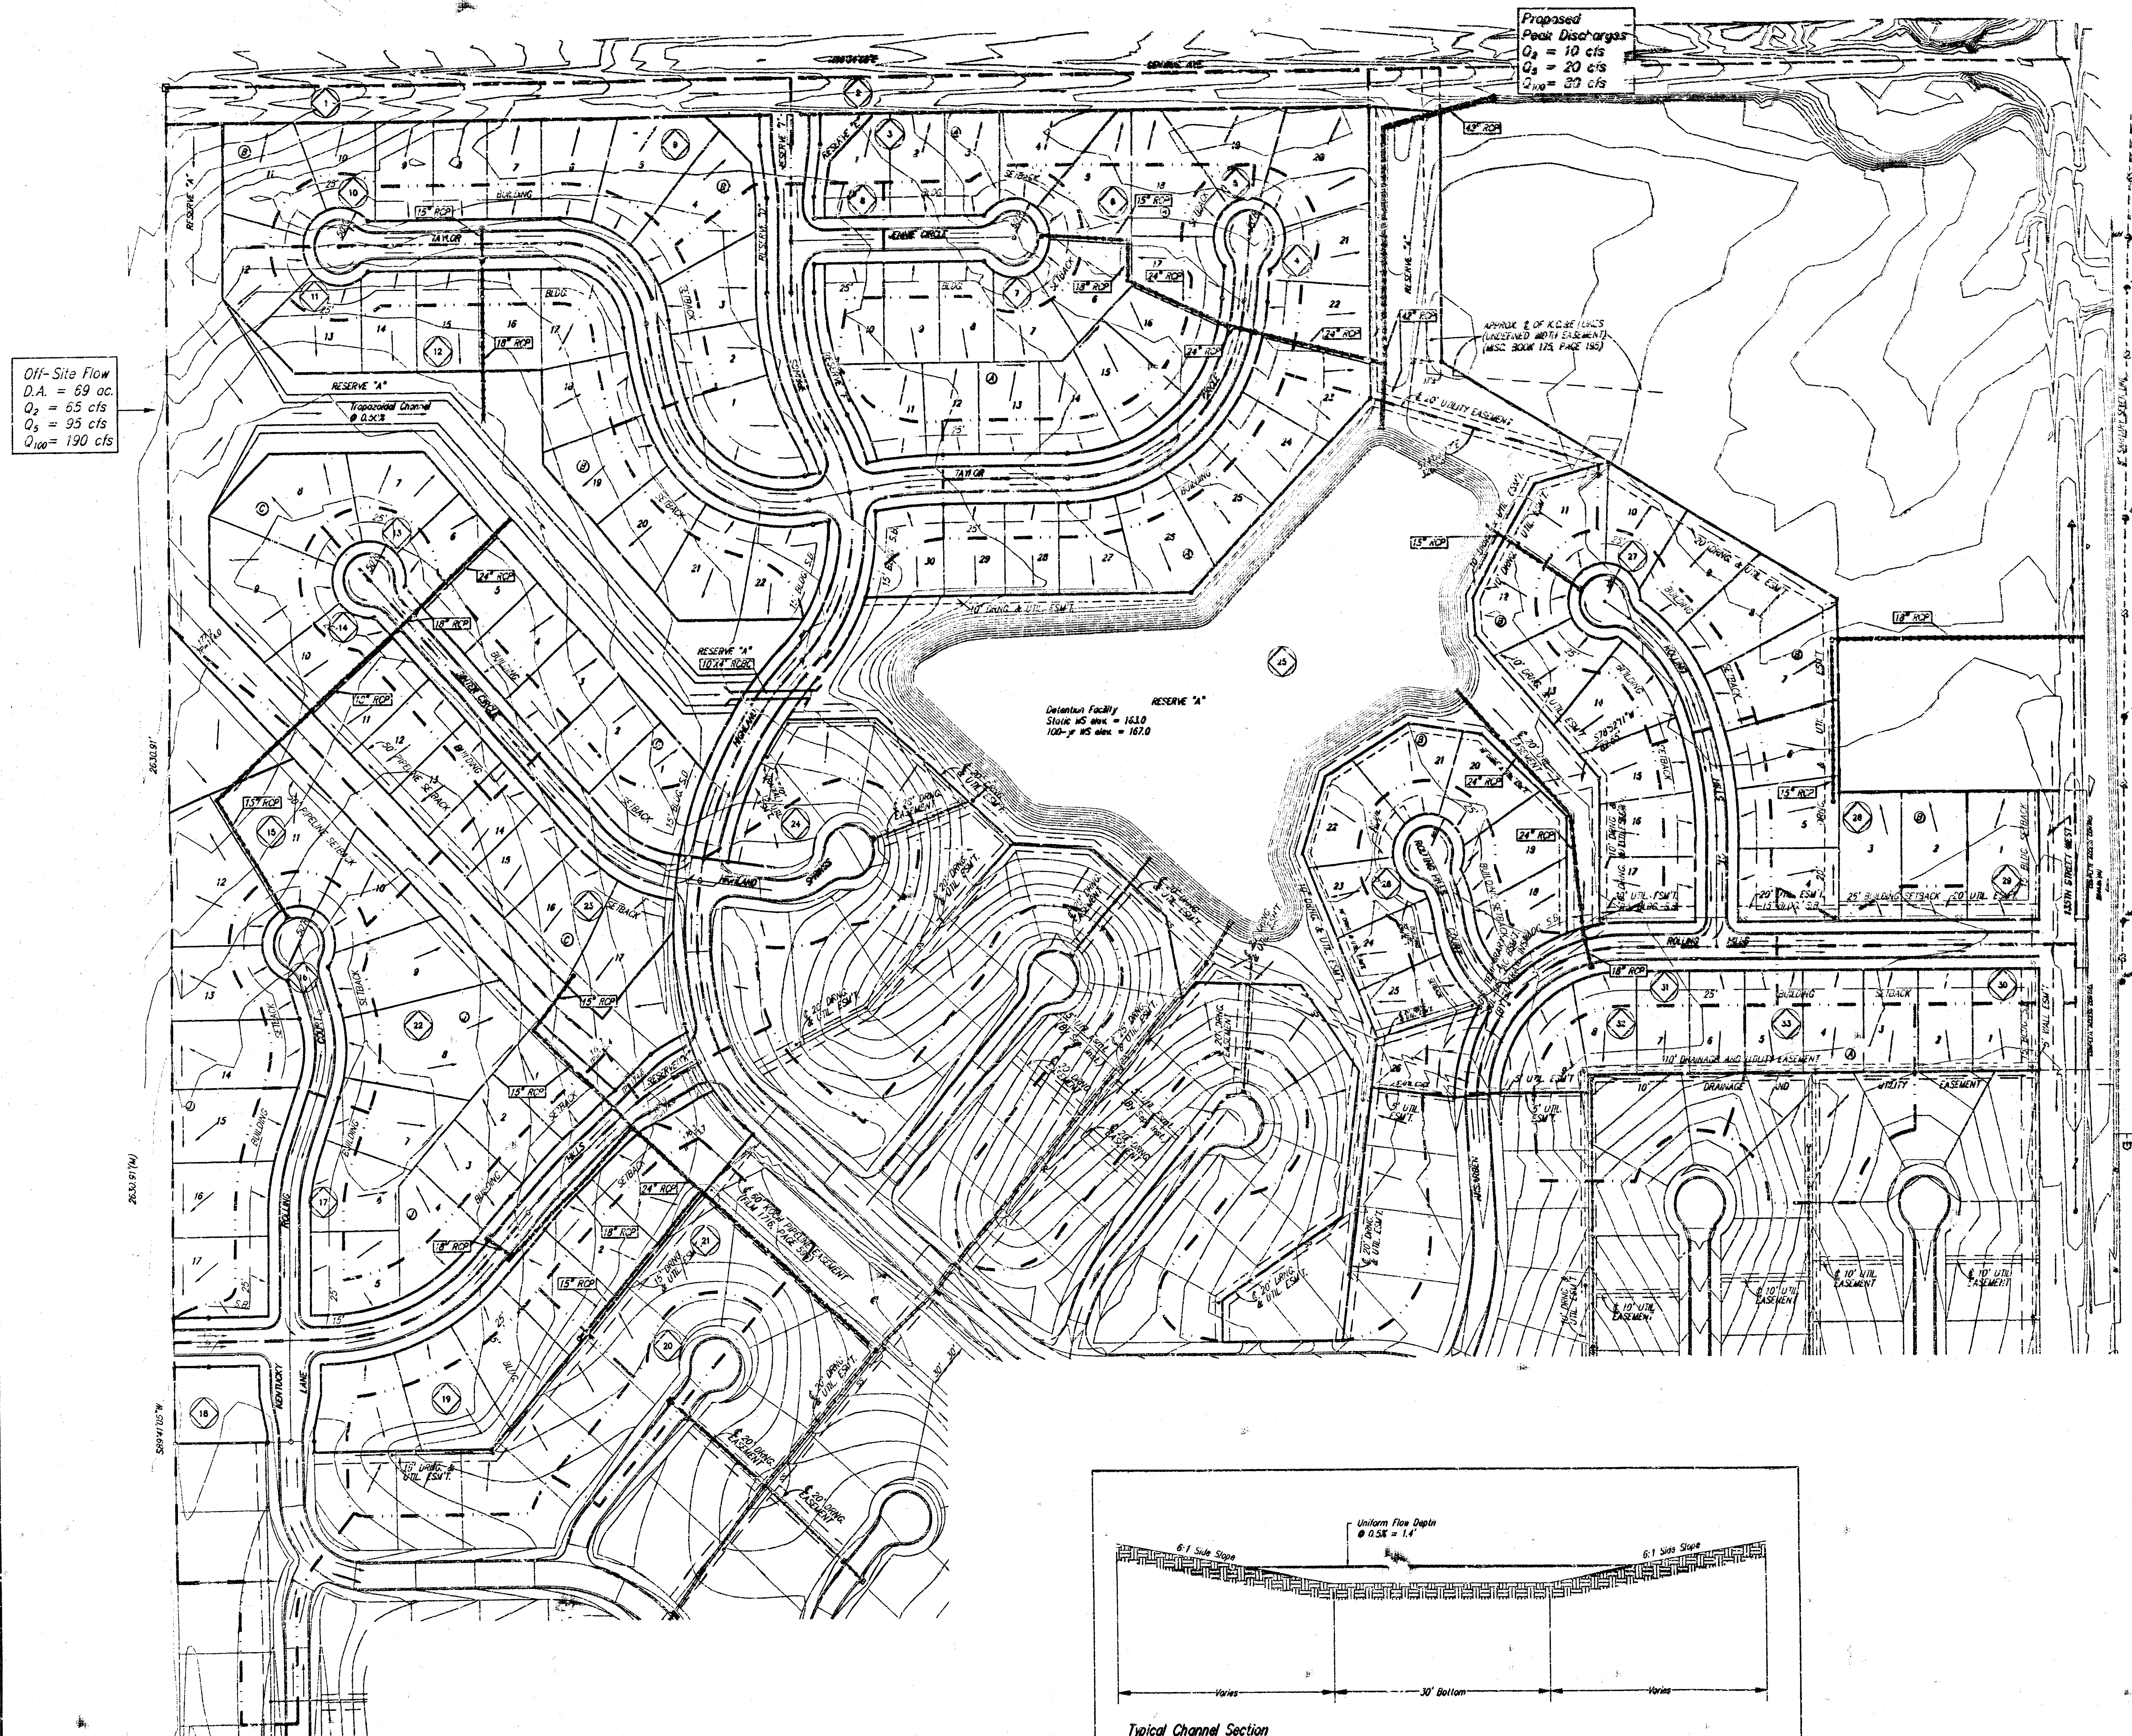


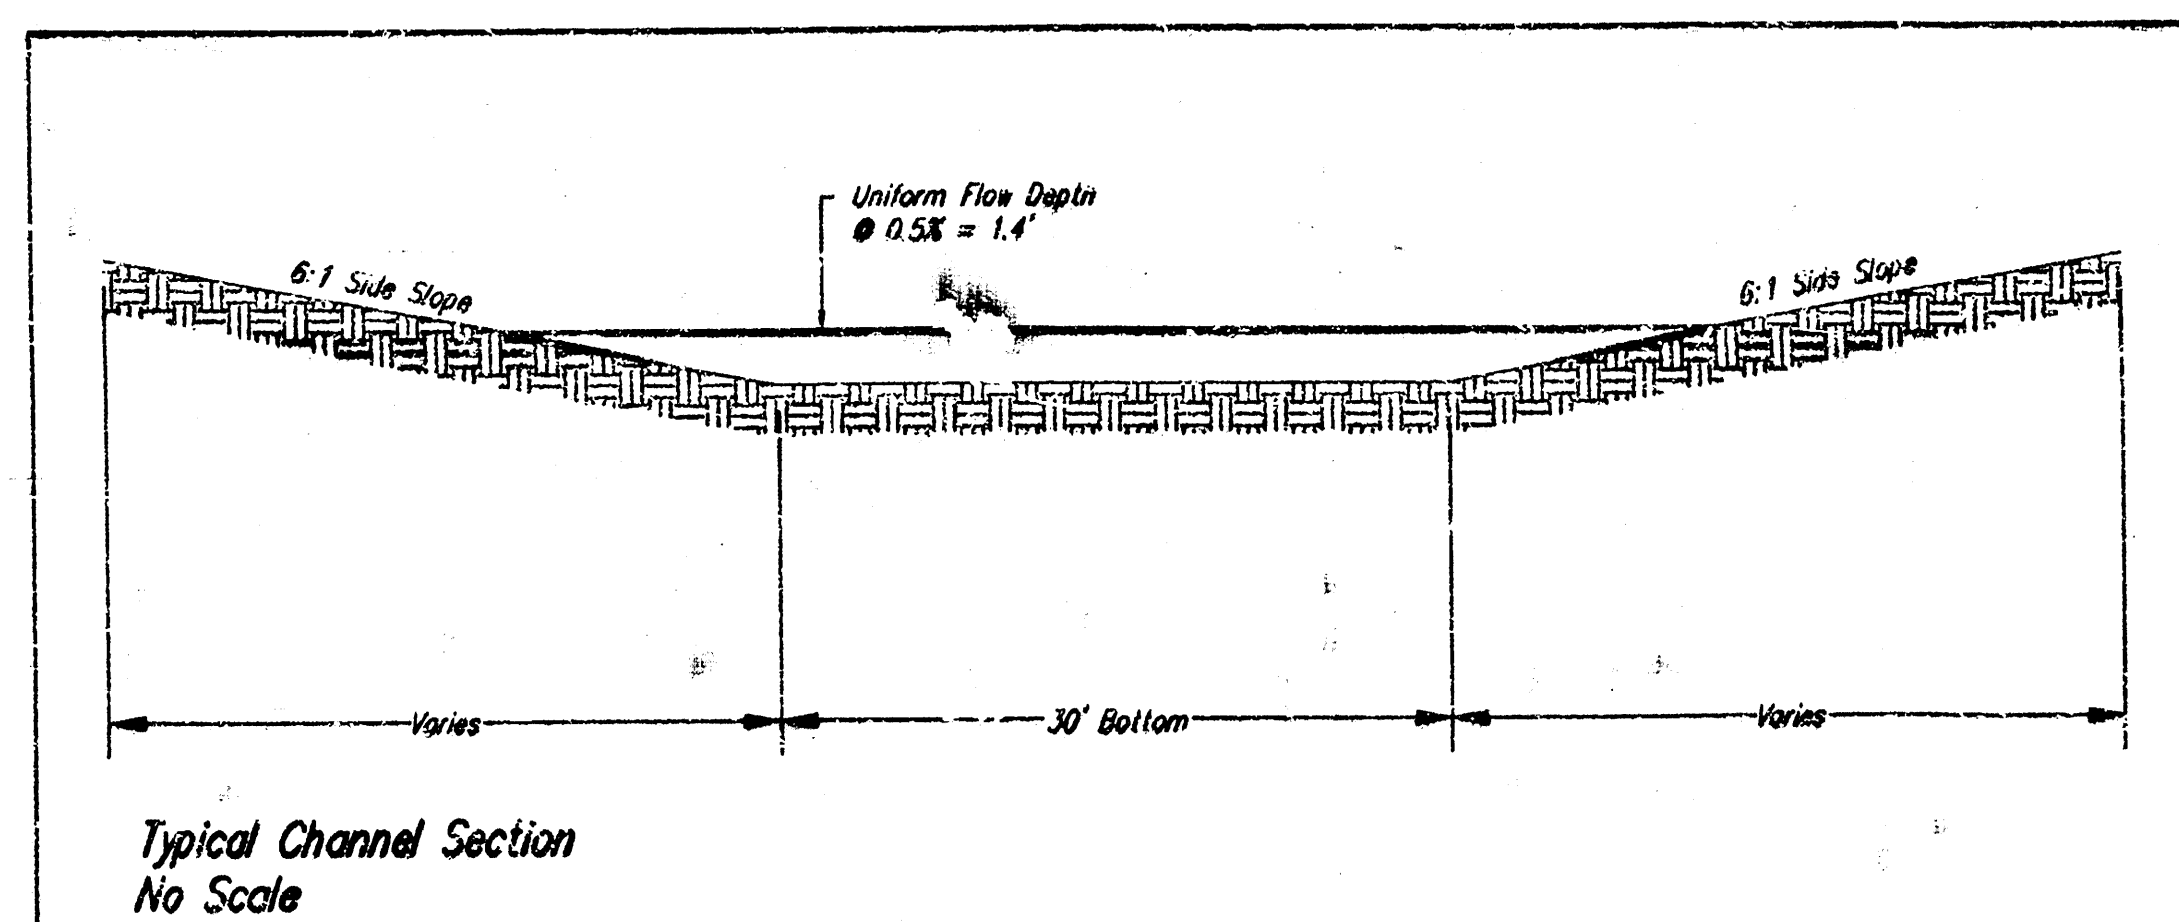

NOTE: The proposed drainage plan provided herein is a preliminary design plan to be used for design. It is recognized and assumed that upon the final design of street and sewer improvements within this plan that the designer will modify or alter the general drainage plan as necessary in order to implement the installation of the improvements to the most economical design and construction possible.