
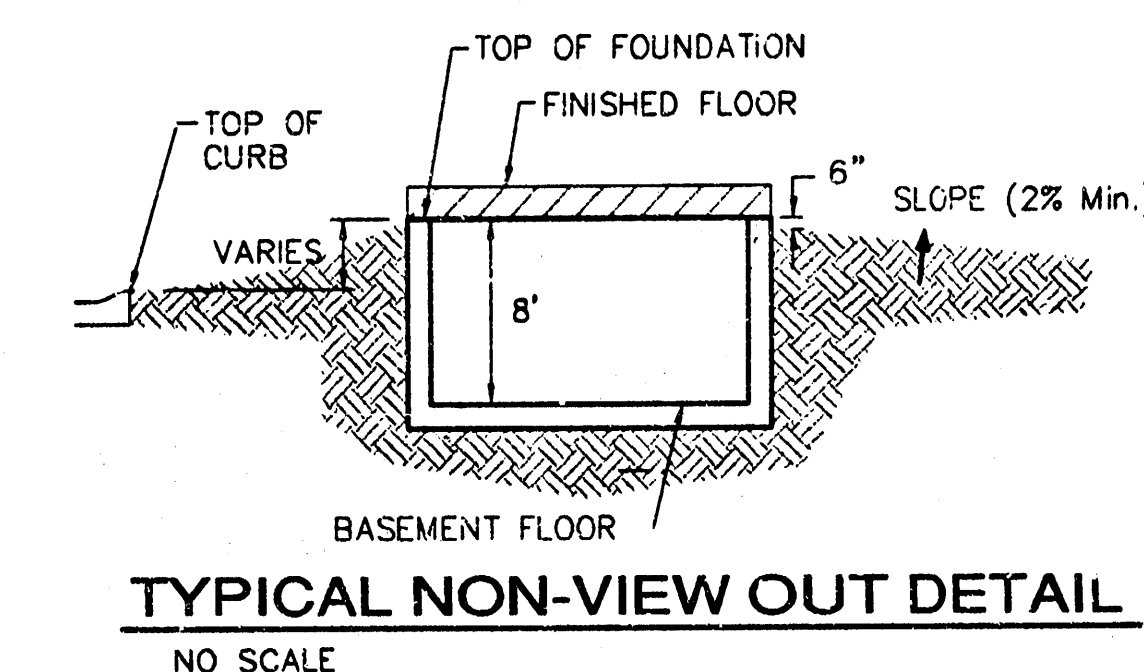
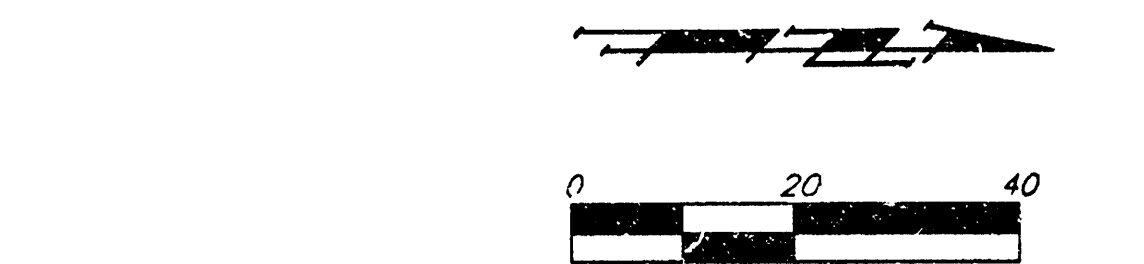


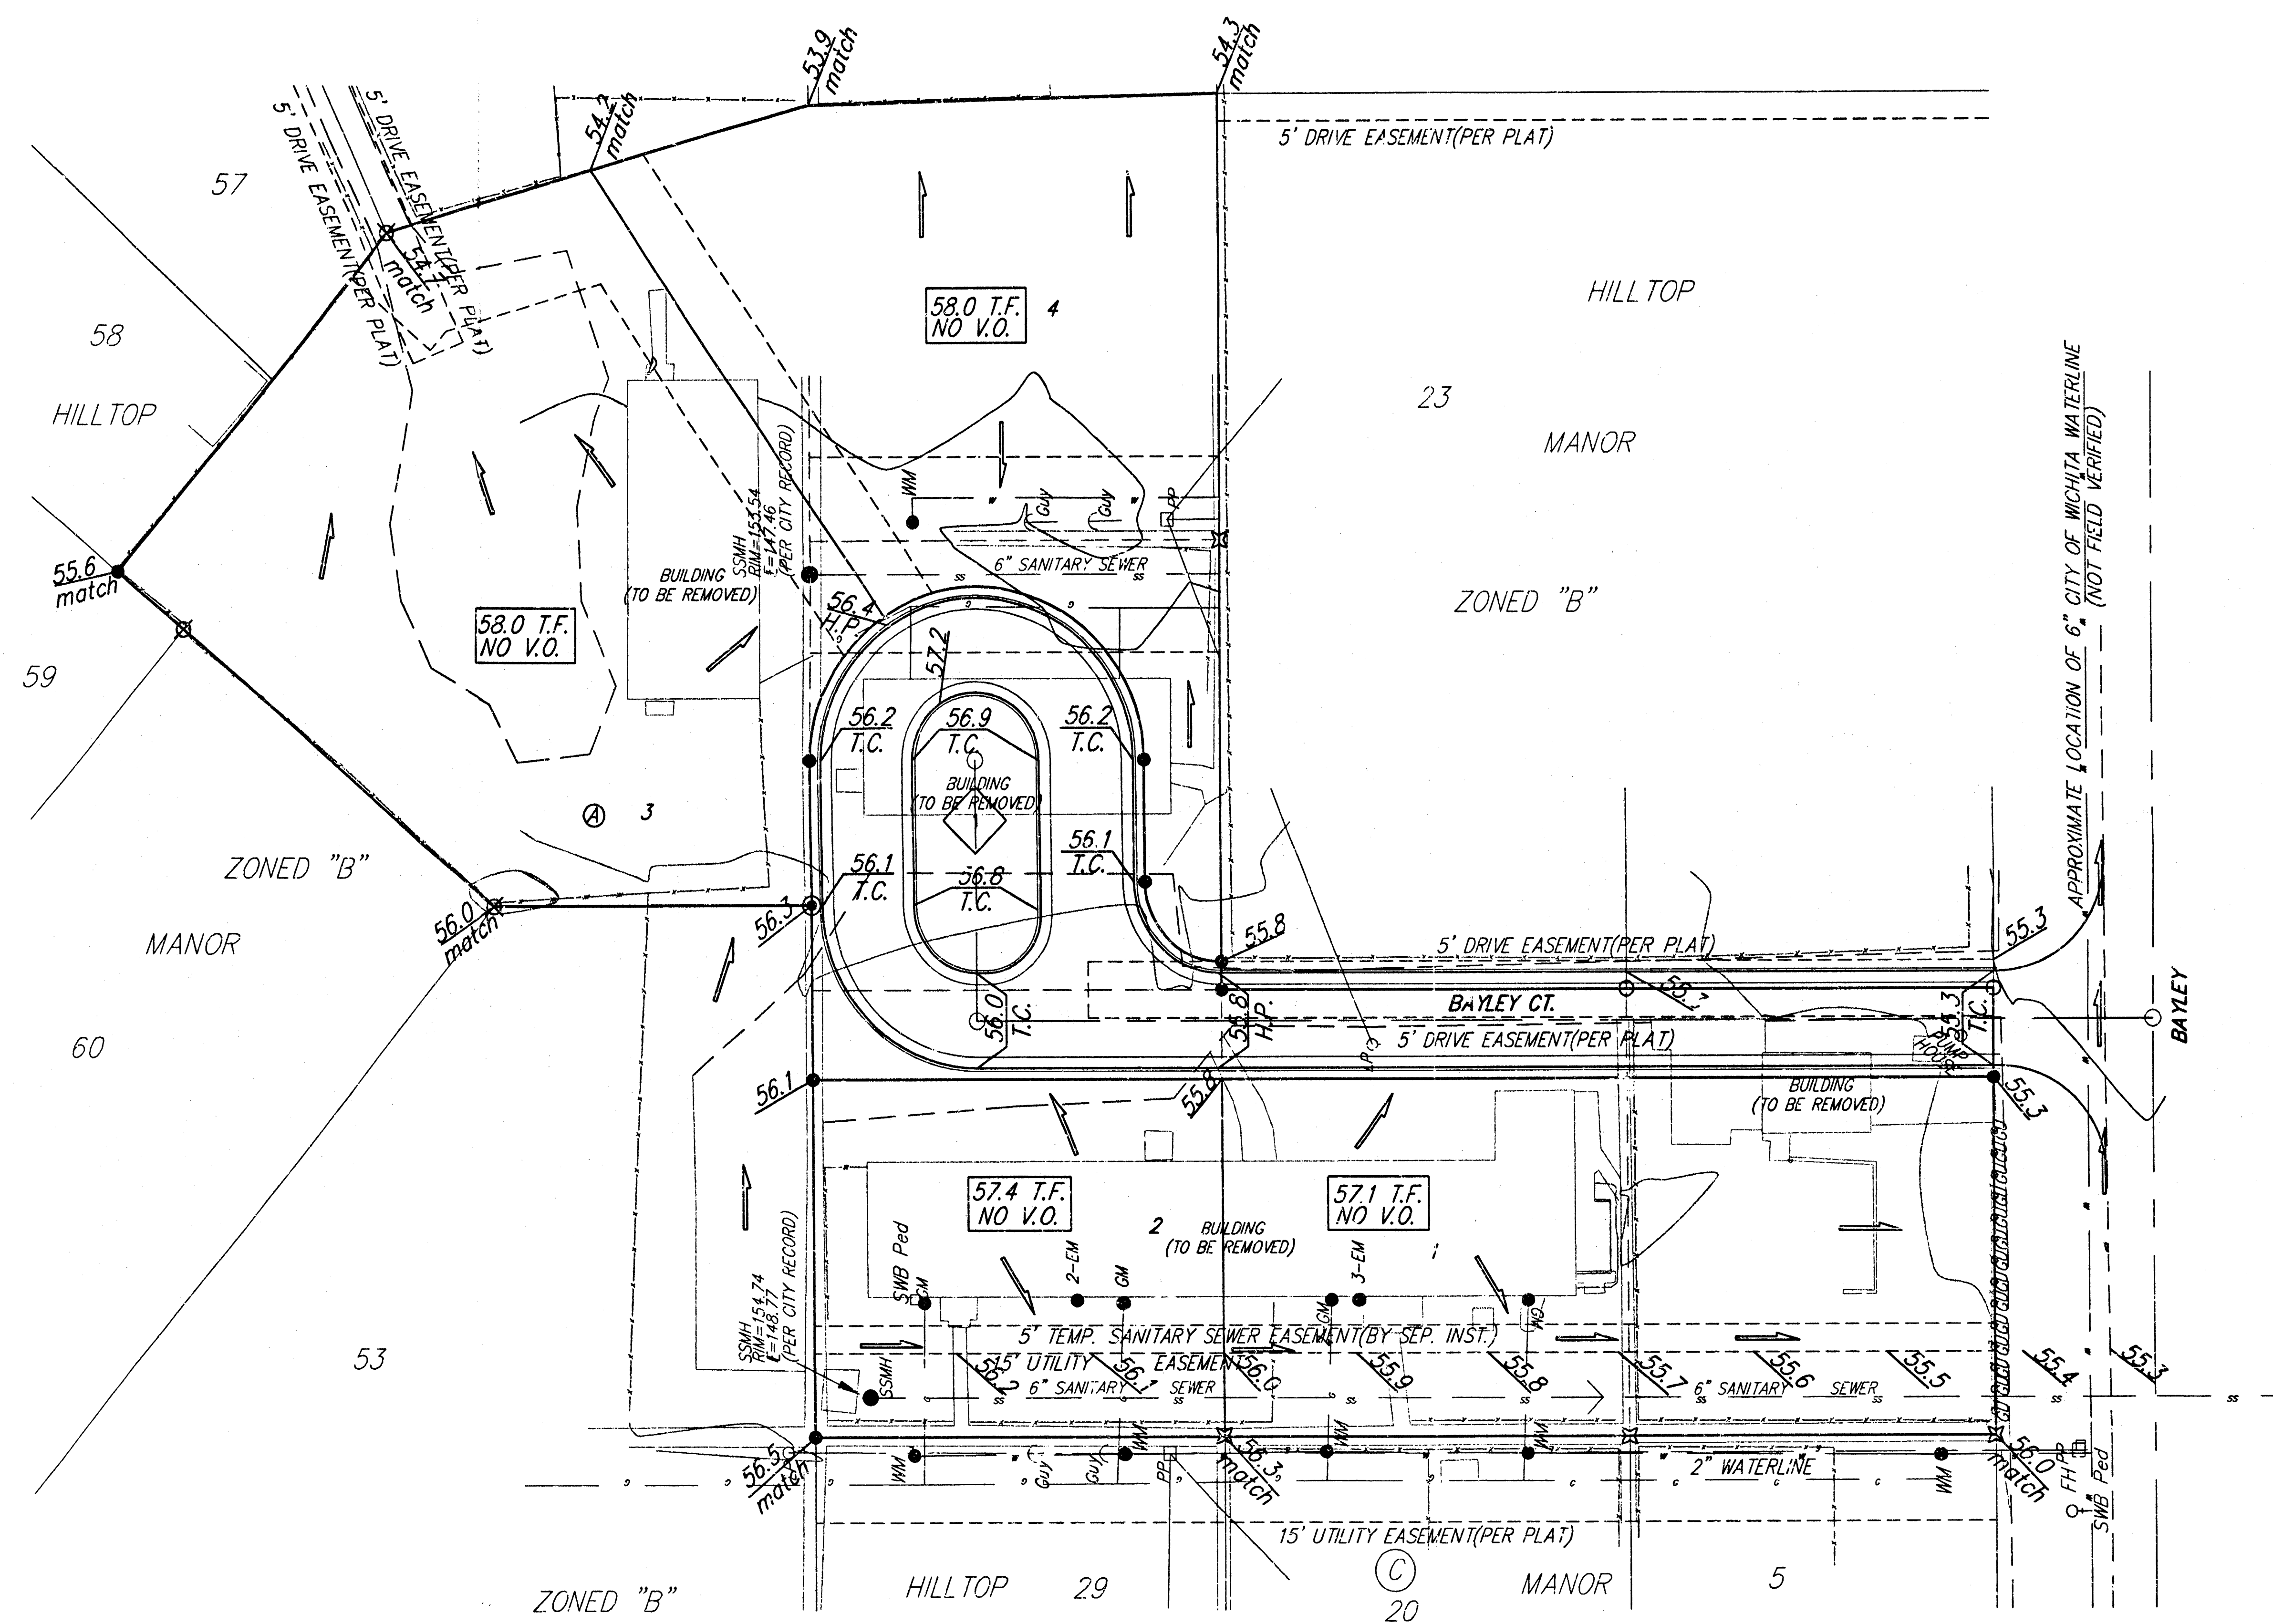


NOTES:
Proposed Top of Foundation Elevations Are Shown On Plans.
Contractor to Set Finished Floor Elevations.

All Street Elevations Shown on Plans Are for Top of Curb.

This Grading Plan is Designed with Non-View-Out Structures.

Lot dimensions have been omitted on this plan, refer to the recorded plat for this information.

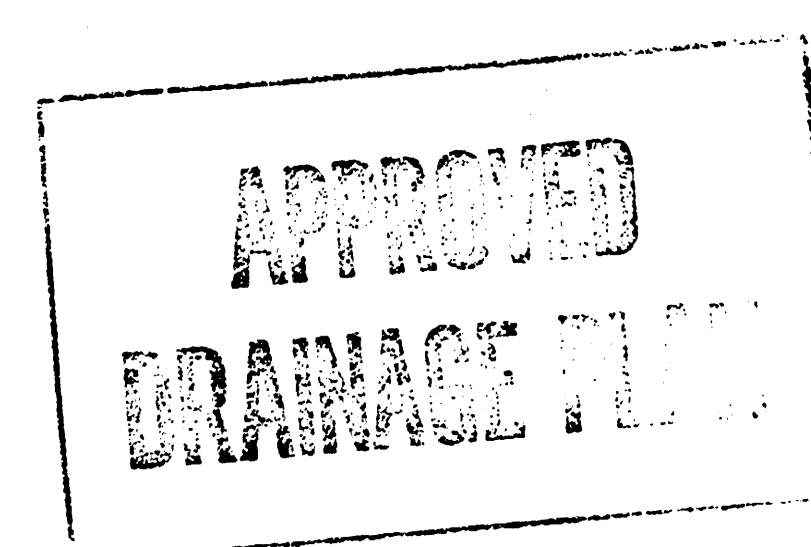

HILLTOP MANOR 3RD ADDITION				
GRADING PLAN				
WICHITA, KANSAS				
BAUGHMAN COMPANY P.A.				
ENGINEERING, SURVEYING, & PLANNING				
316-262-7271 • 315 ELLIS • WICHITA, KANSAS 67211				
PROJECT NUMBER				SHEET
				1
DESIGN	DRAWN	APPROVED	DATE	SCALE
BLC	blg		11/08/04	noted
PRINTED 9 NOV 2004				

Grade.dwg