



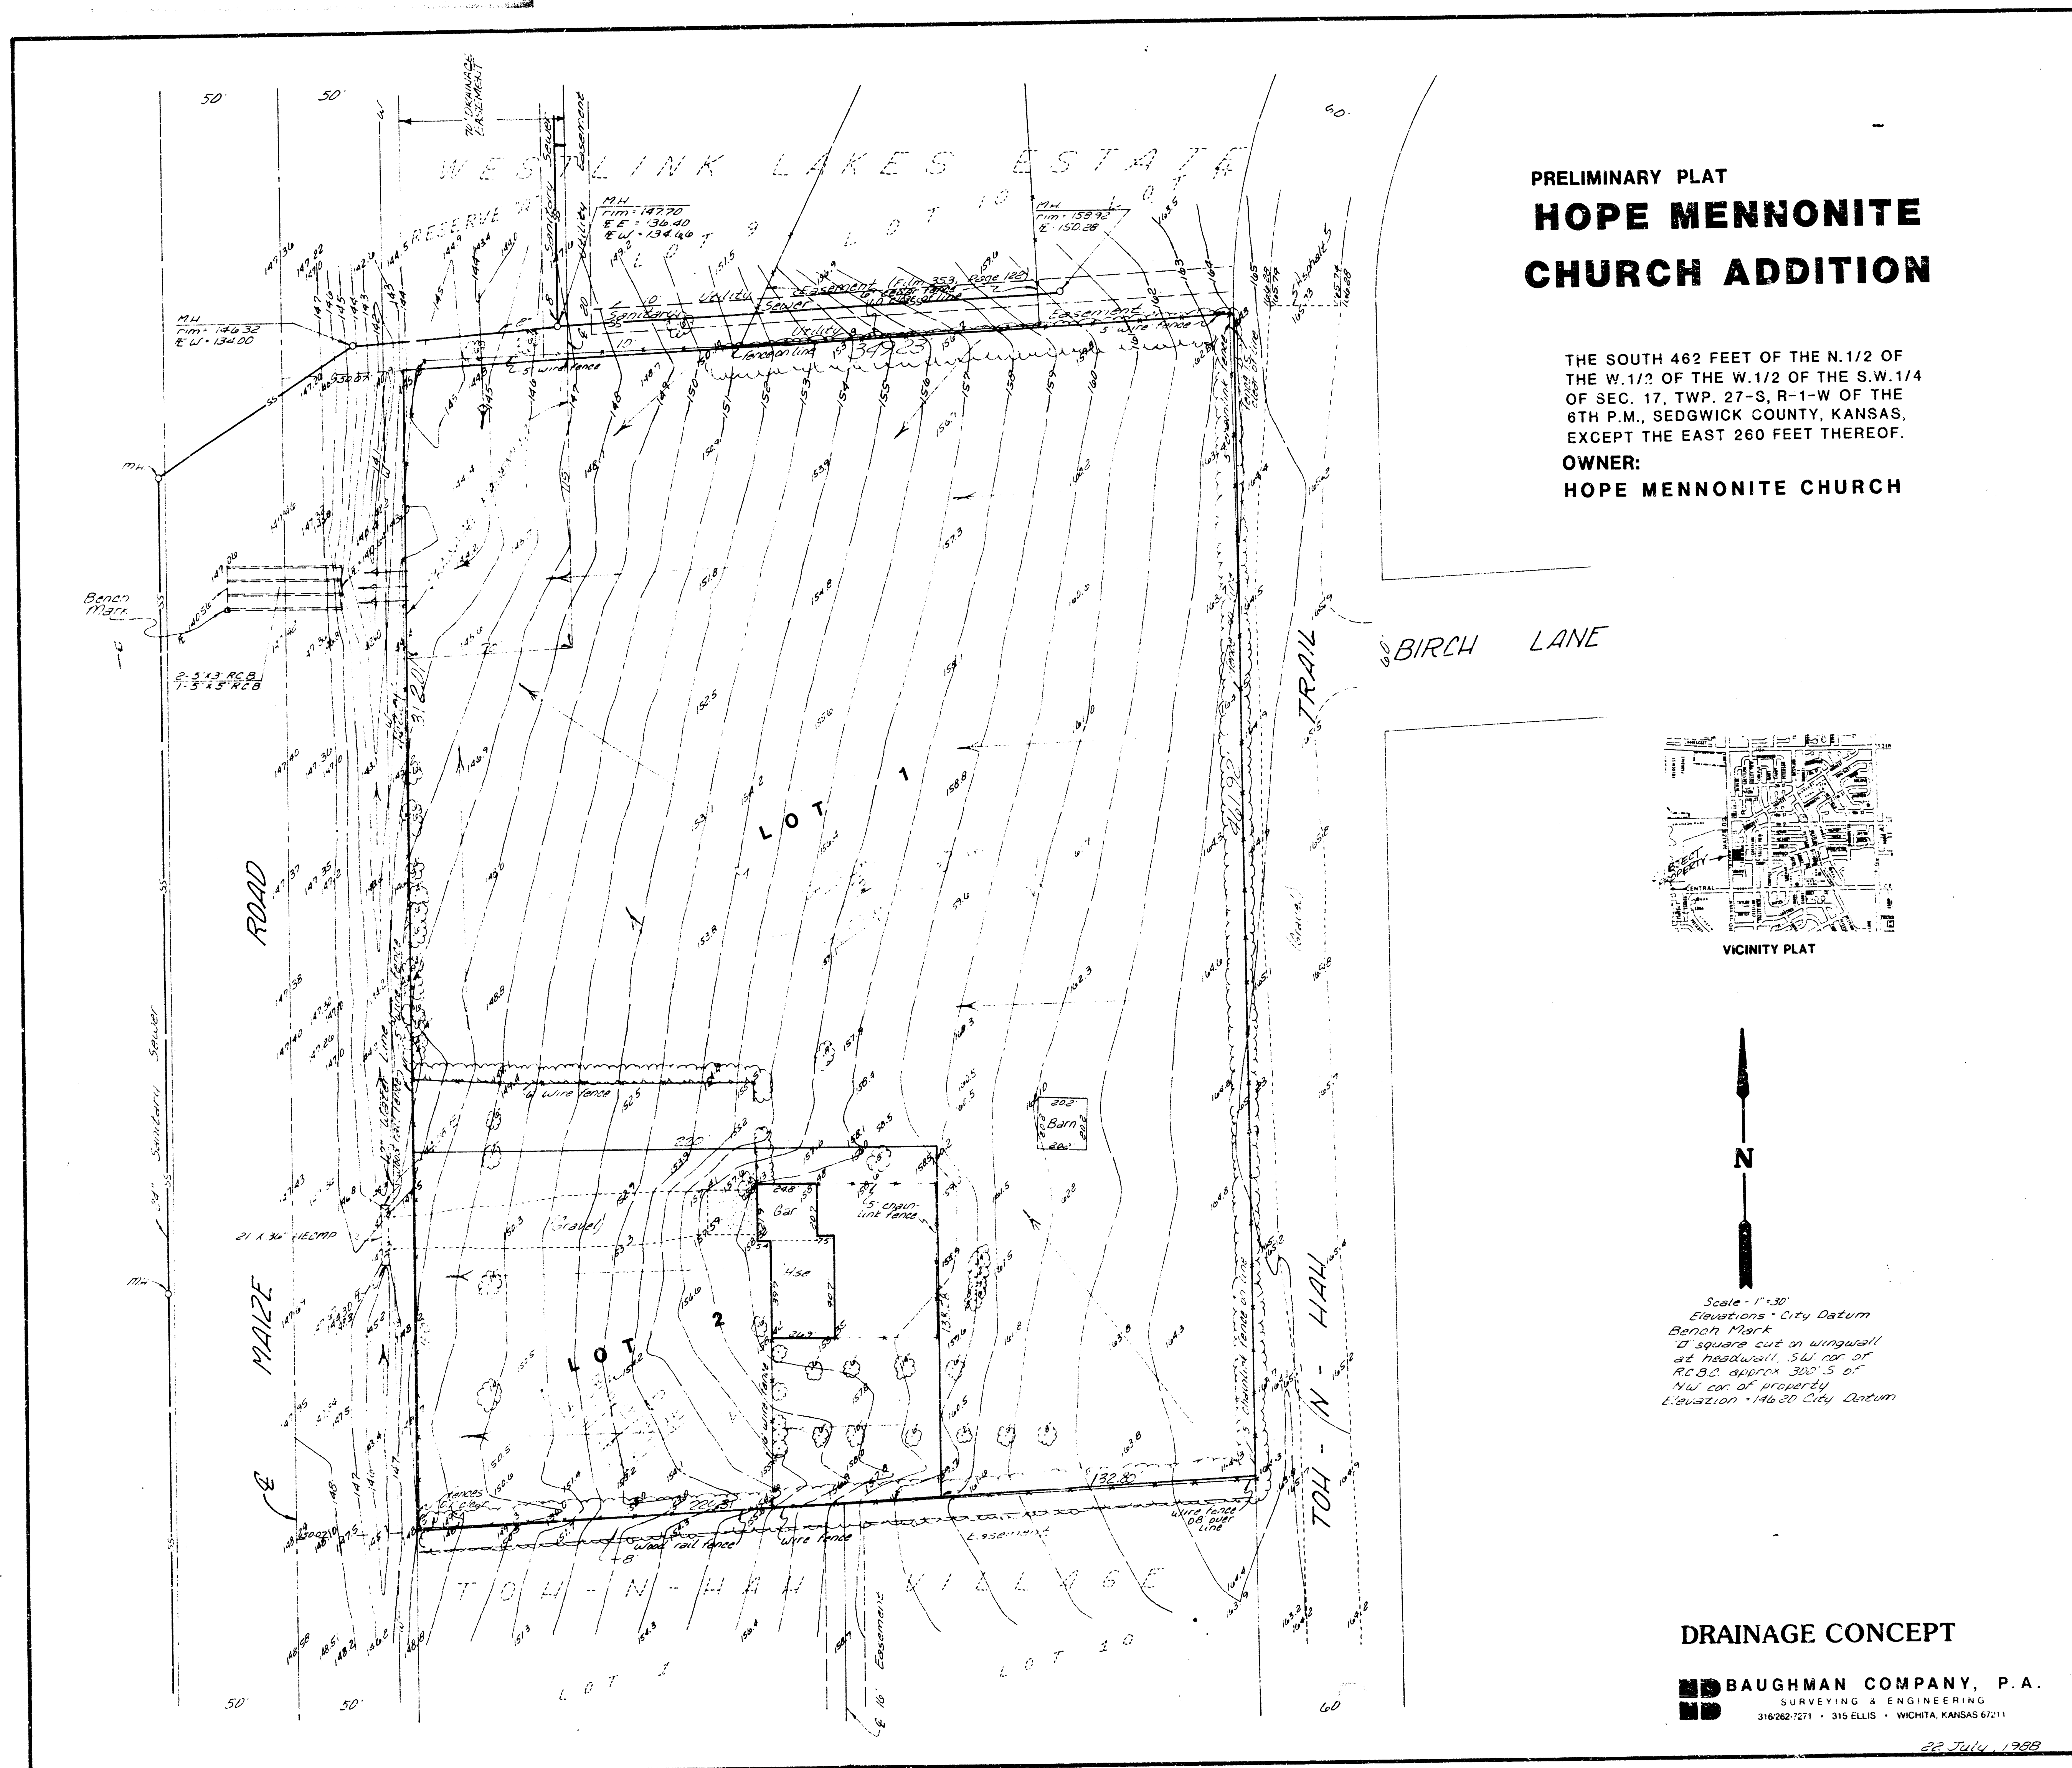

PRELIMINARY PLAT  
**HOPE MENNONITE  
CHURCH ADDITION**

THE SOUTH 462 FEET OF THE N.1/2 OF  
THE W.1/2 OF THE W.1/2 OF THE S.W.1/4  
OF SEC. 17, TWP. 27-S, R-1-W OF THE  
6TH P.M., SEDGWICK COUNTY, KANSAS,  
EXCEPT THE EAST 260 FEET THEREOF.

OWNER:  
HOPE MENNONITE CHURCH

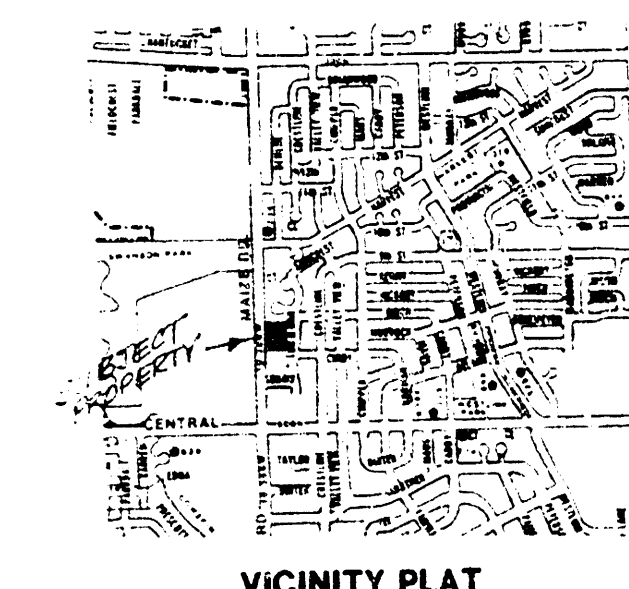

Scale - 1"=30'  
Elevations - City Datum  
Bench Mark  
at square cut on wingwall  
at headwall, SW cor. of  
R.C.C. approx 300' S of  
NW cor. of property  
Elevation - 146.20 City Datum

**DRAINAGE CONCEPT**

BAUGHMAN COMPANY, P.A.  
SURVEYING & ENGINEERING  
316-262-7271 • 315 ELLIS • WICHITA, KANSAS 67211

22 July, 1988