



DRAINAGE & GRADING PLAN
HUNTER'S POINTE TAYLOR ADDITION
WICHITA, SEDGWICK COUNTY, KANSAS

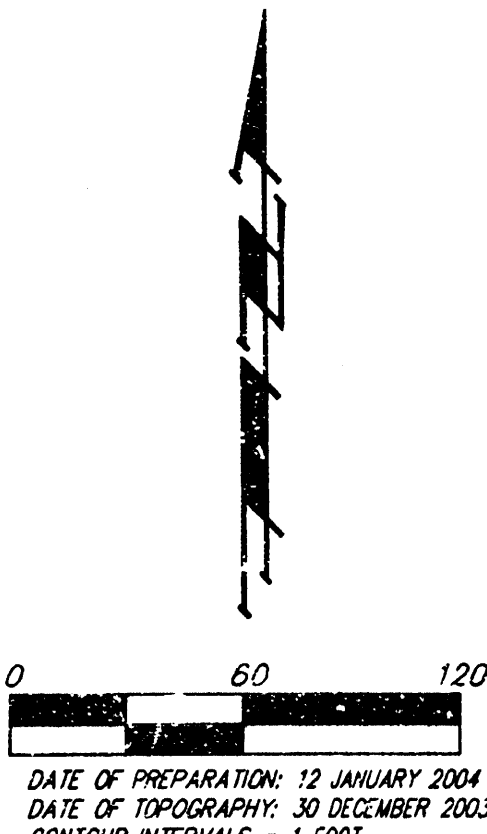

MINIMUM BUILDING PAD ELEVATIONS FOR LOWEST OPENING TO THE STRUCTURES

LOT	BLOCK	ELEVATION
1-5	A	118.1

- GP = Cable TV Pedestal
EB = Electric Box
FH = Fire Hydrant
GP = Guy Pole
LP = Light Pole
MB = Mail Box
PP = Power Pole
SSMH = Sanitary Sewer Manhole
SSMH = Southwestern Bell Manhole
SSMH = Southwestern Bell Pedestal
T = Tree
TM = Transformer
- = #4 REBAR W/ "BAUGHMAN" CAP (SET)
⊙ = #4 REBAR W/ "TISI CLS 22" CAP (FOUND)
⊗ = 1" IRON (FOUND)
○ = 3/4" IRON (FOUND)
□ = #4 REBAR W/ "WKEC" CAP (FOUND)
⊖ = #5 REBAR W/ "ARMSTRONG 780"

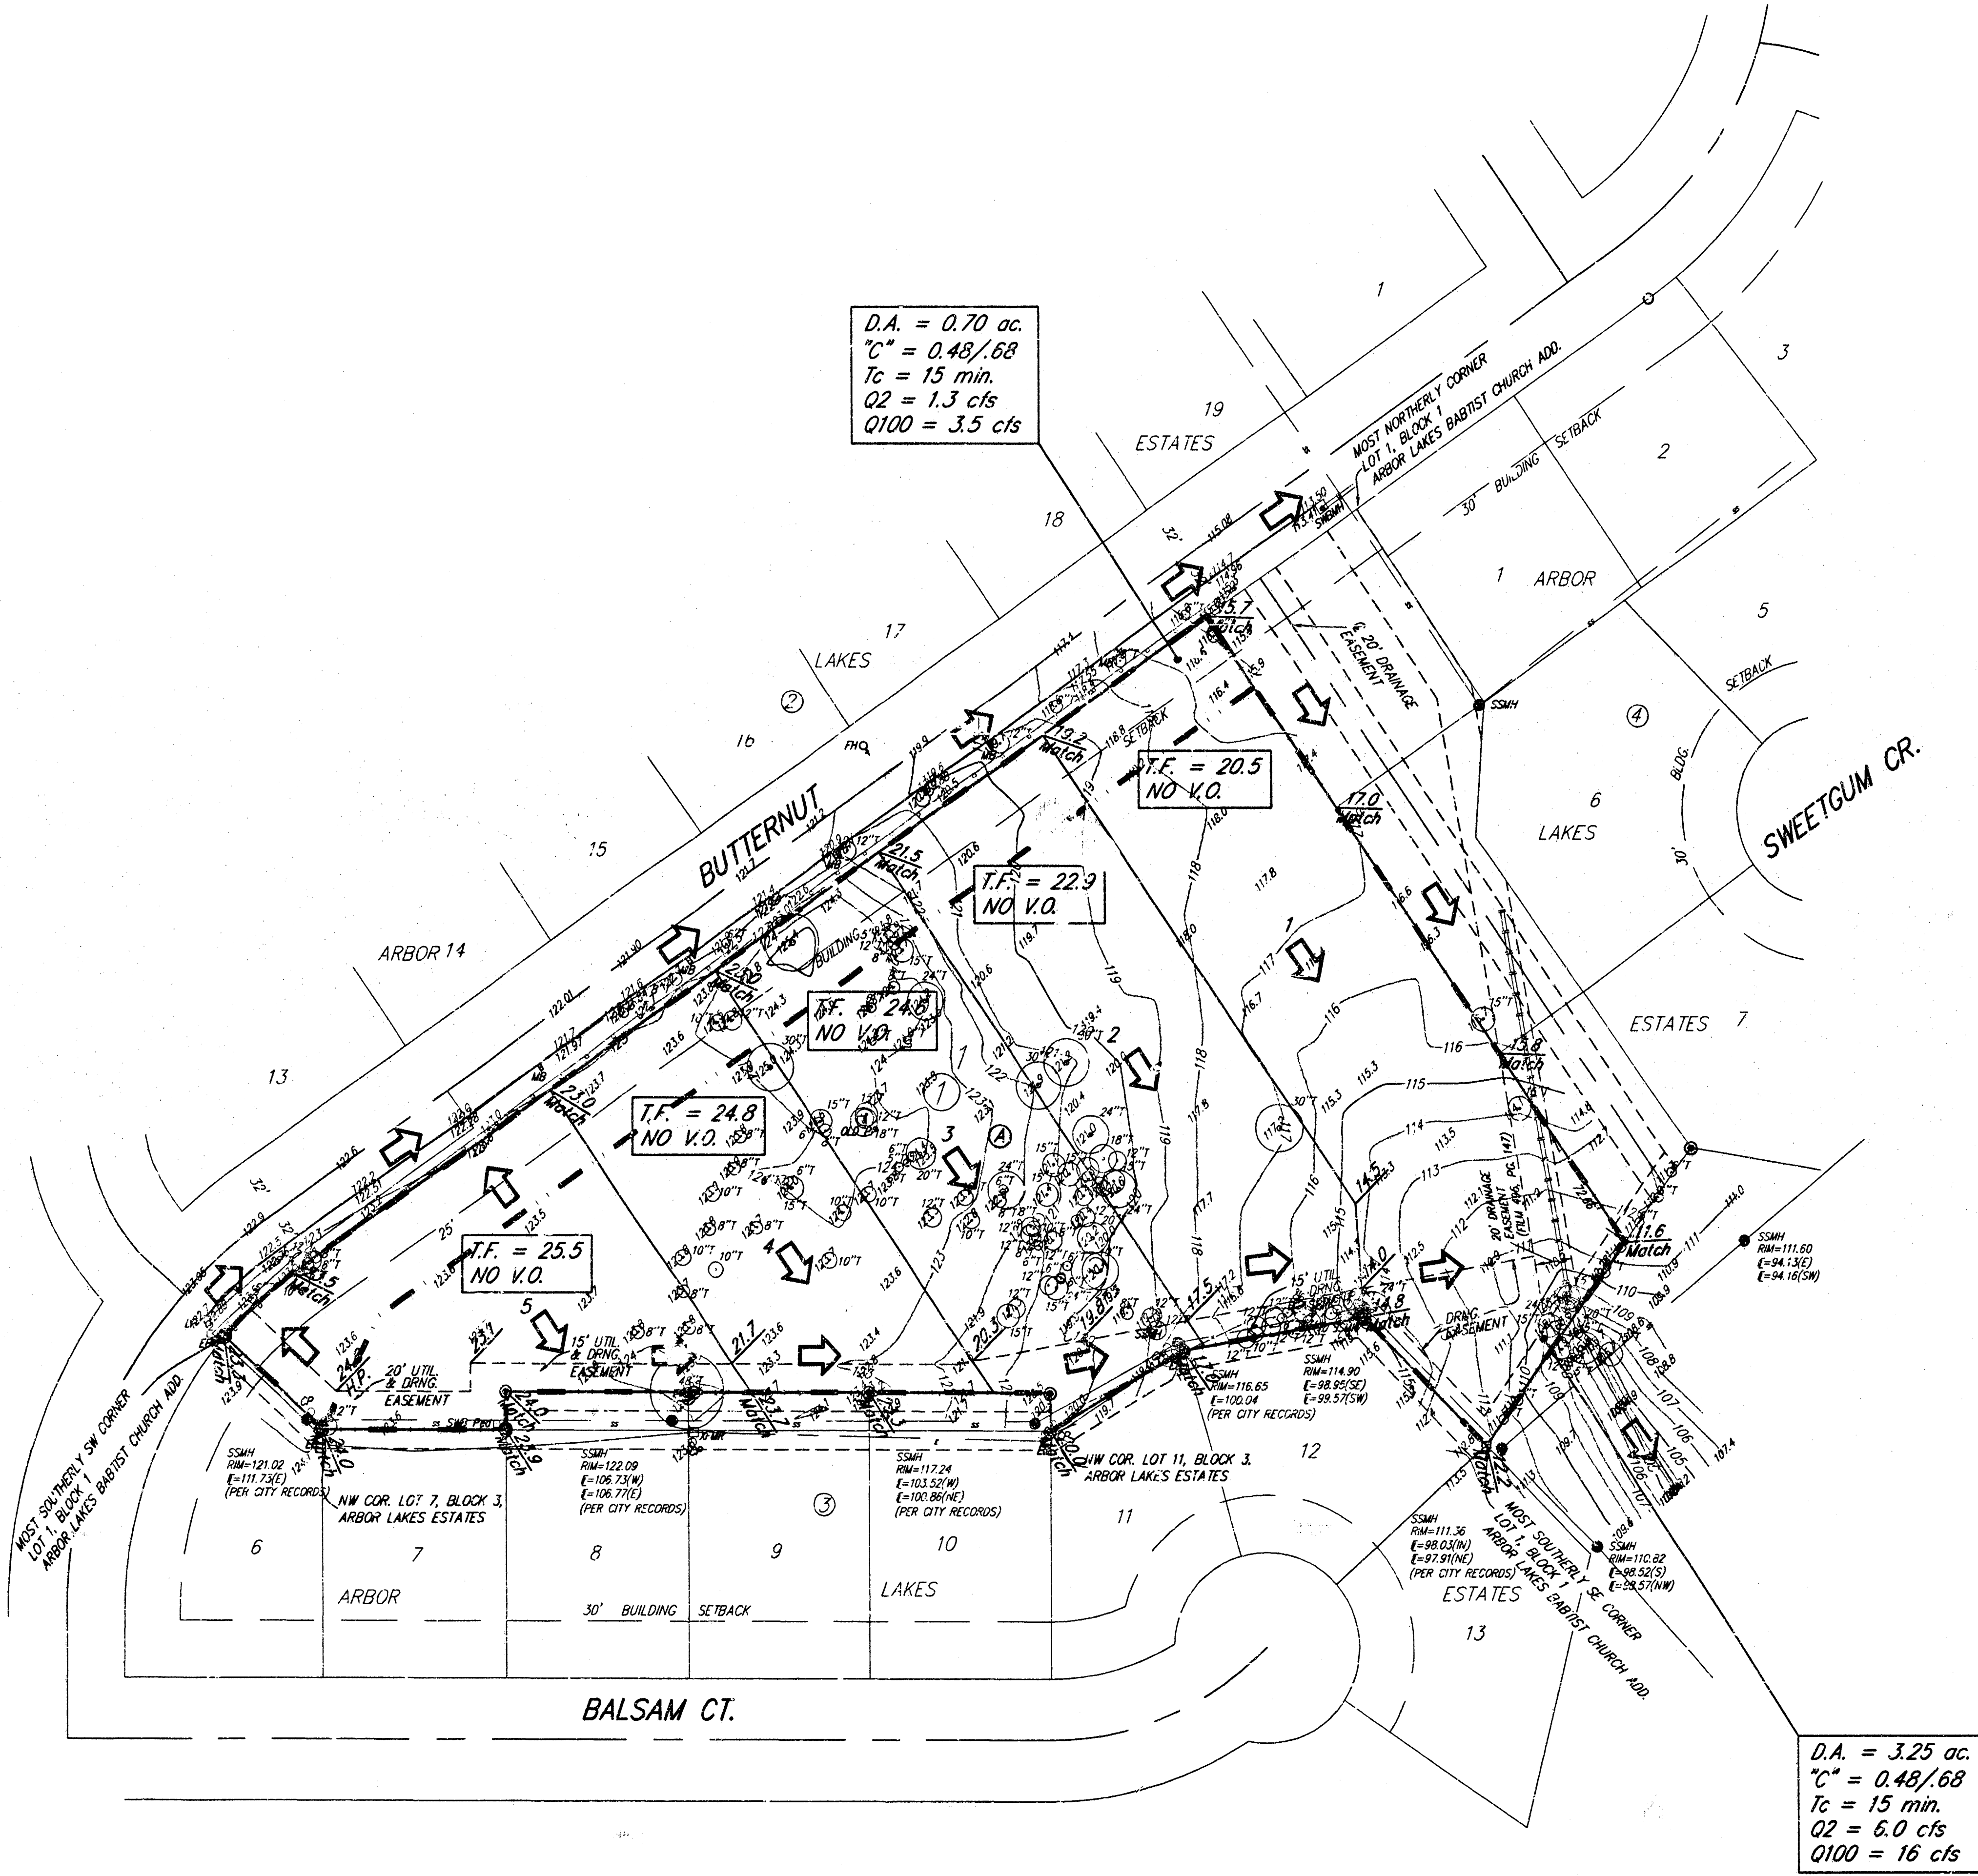

- DRAINAGE LEGEND:
- = BASIN DELINEATION
 - ↓ = PROP. FLOW PATH
 - XX.X = PROP. SPOT ELEVATION

