


DRAINAGE PLAN
HUNTINGTON POINTE ADDITION
TO SEDGWICK COUNTY, KANSAS

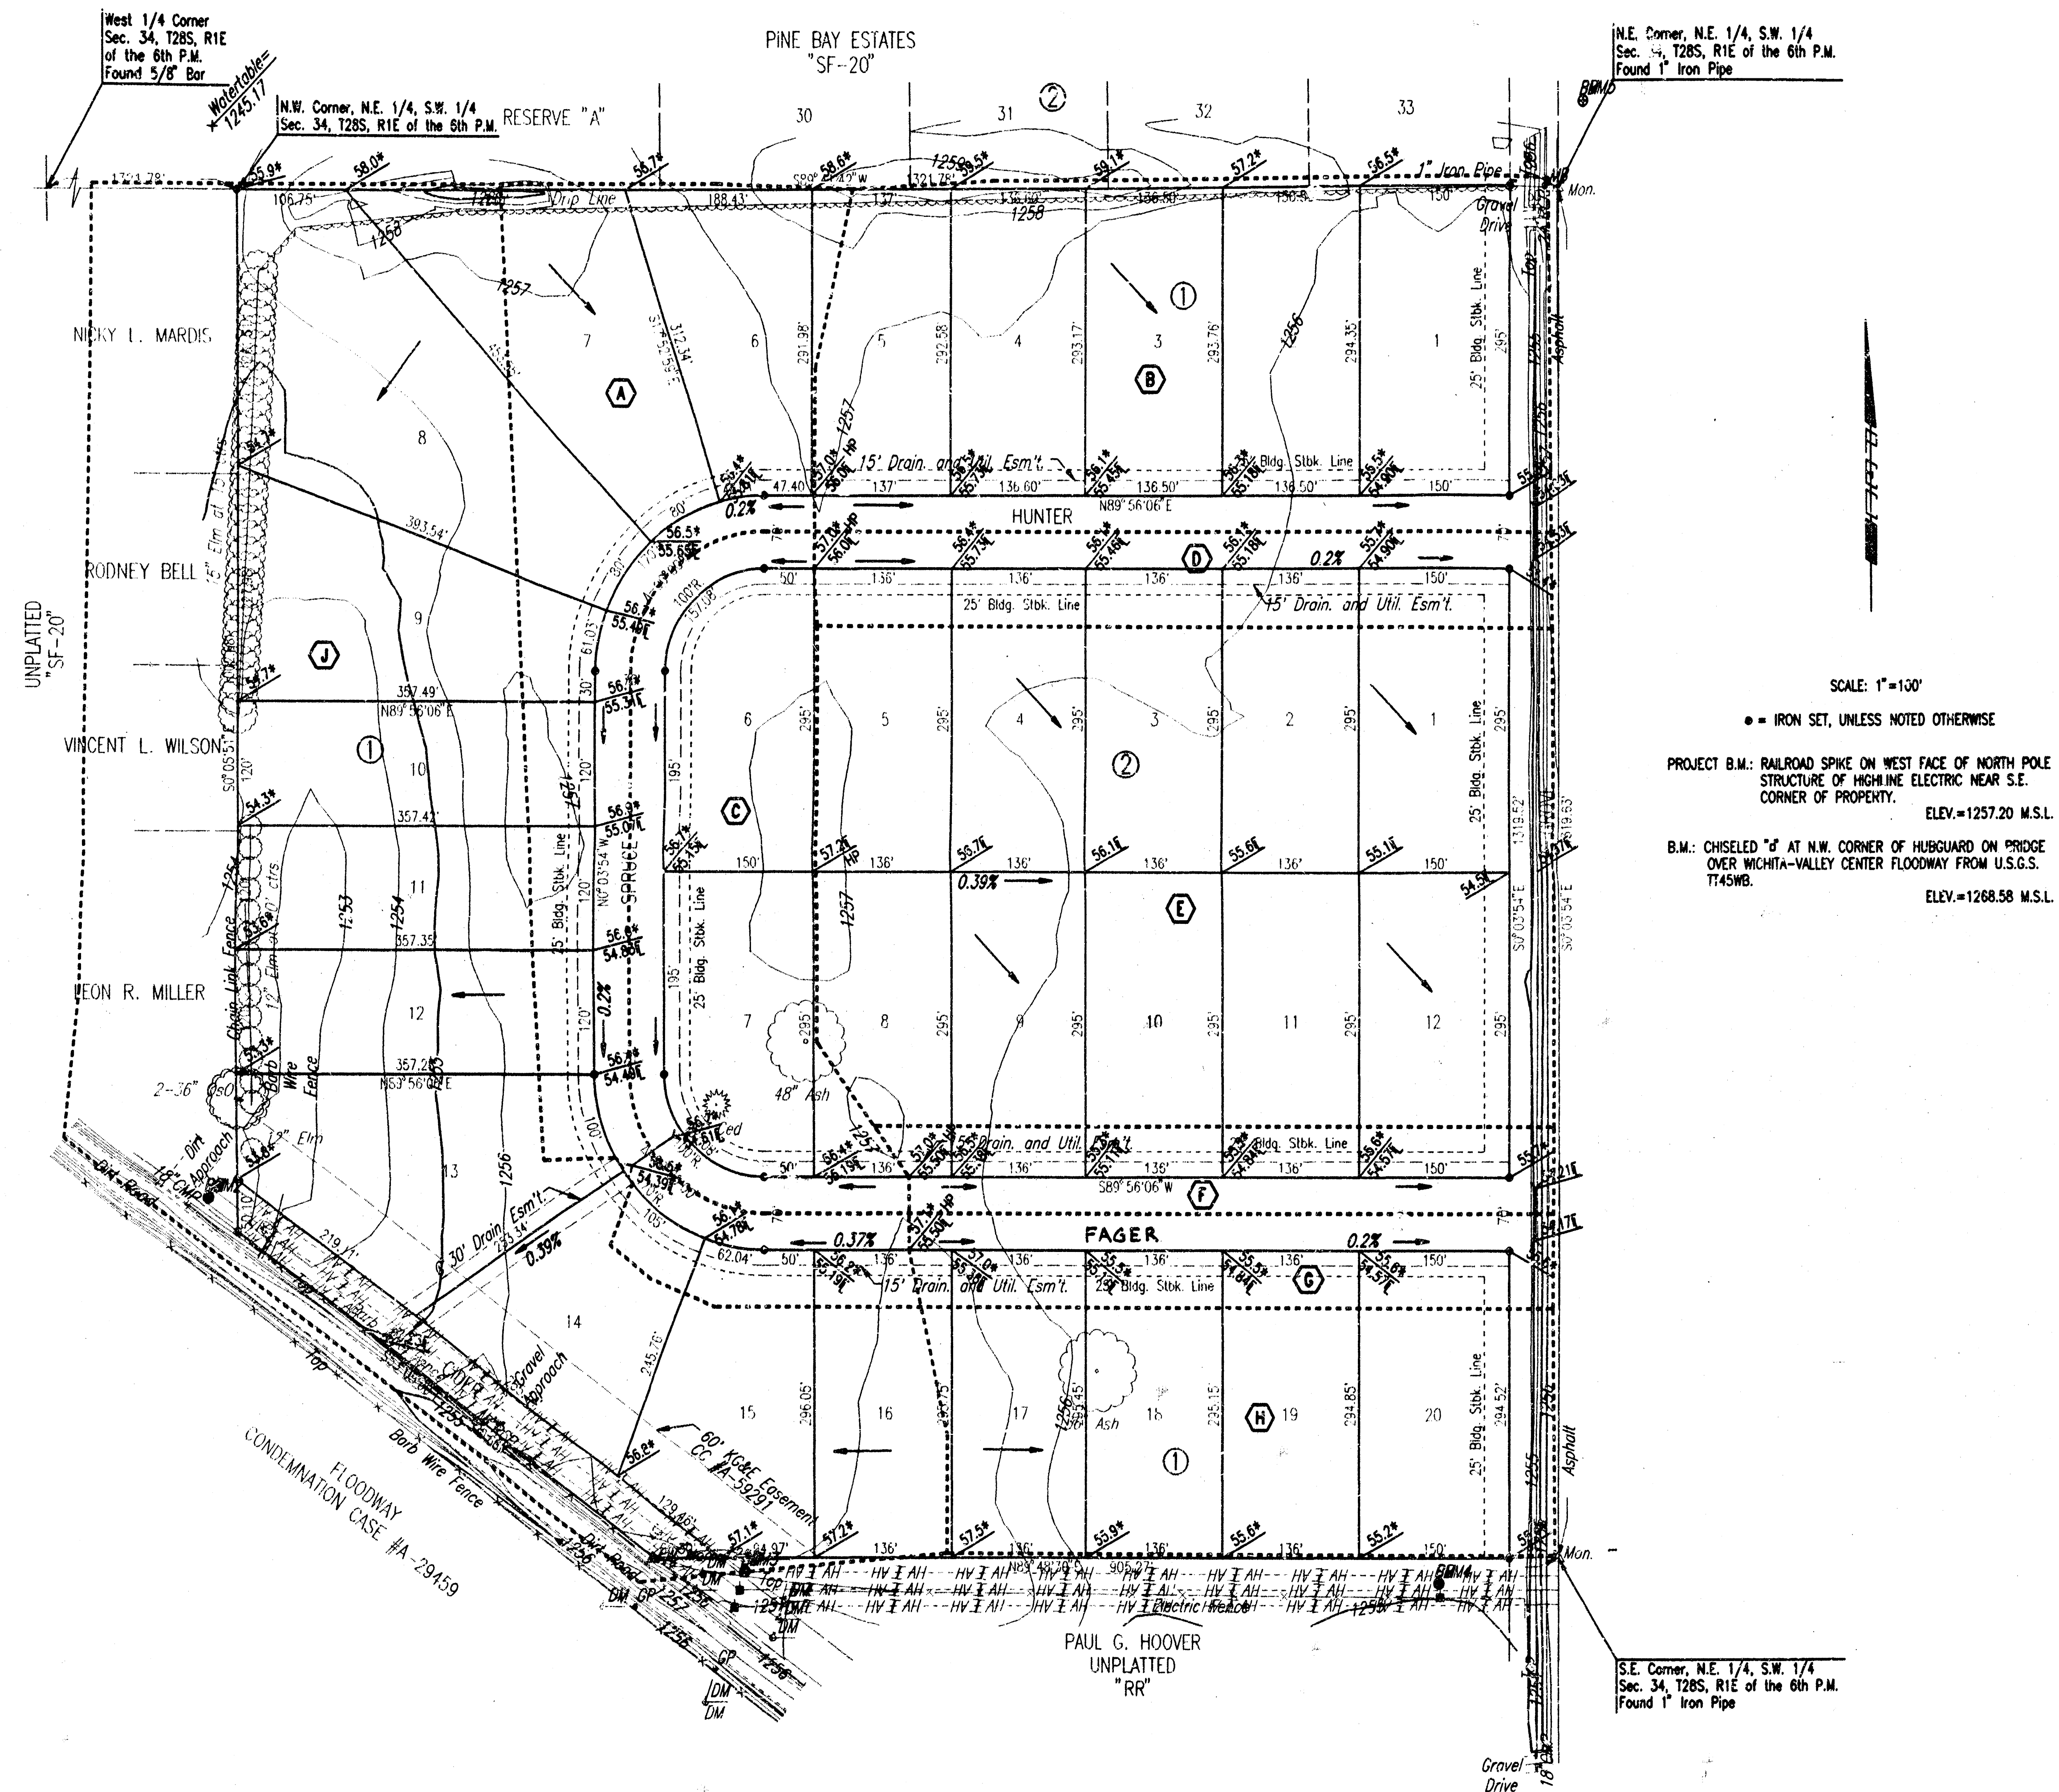

LEGEND

- | | |
|---|----------------------------|
|  | BASIN IDENTIFIER |
|  | BASIN BOUNDARY |
| | STORM WATER FLOW DIRECTION |
|  | SPOT ELEVATION |
|  | HIGH POINT ELEVATION |
|  | MATCH EXISTING ELEVATION |
|  | FLOWLINE ELEVATION |

HUNTINGTON POINTE ADDN

Approved by the
County