




IMMANUEL BAPTIST CHURCH
(Drainage)

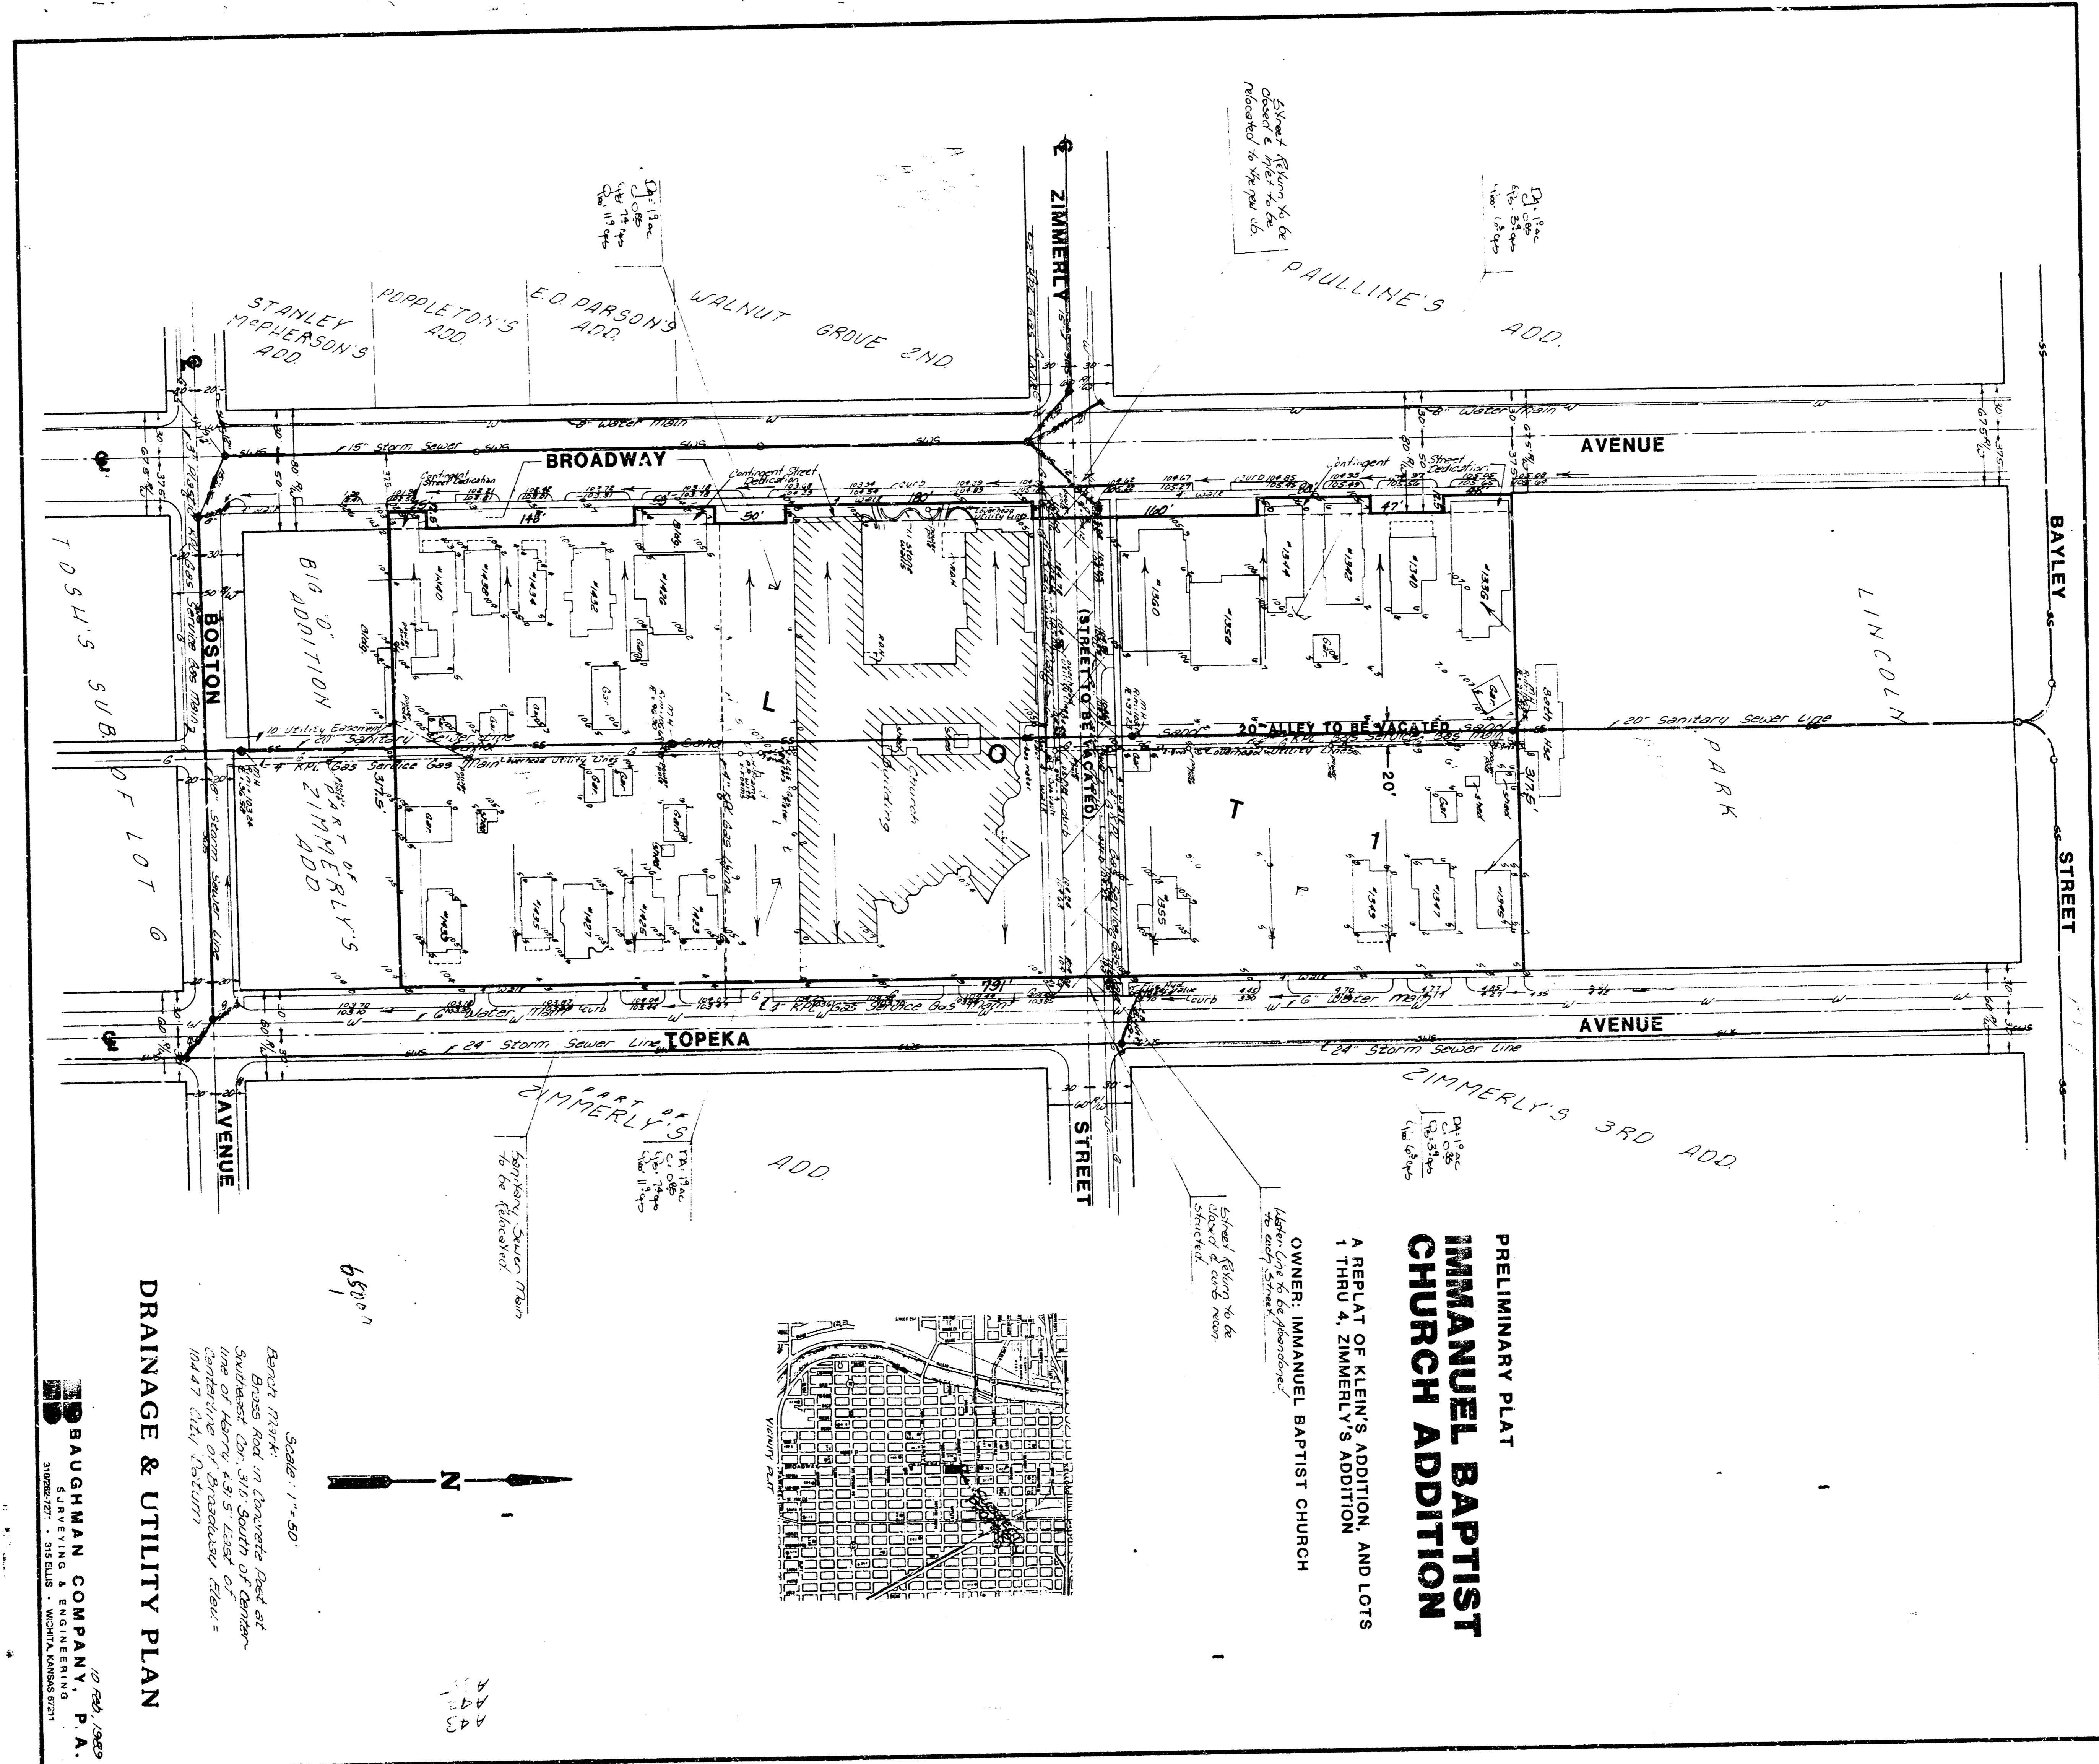

PRELIMINARY PLAT
IMMANUEL BAPTIST
CHURCH ADDITION

A REPLAT OF KLEIN'S ADDITION, AND LOTS
1 THRU 4, ZIMMERLY'S ADDITION

OWNER: IMMANUEL BAPTIST CHURCH

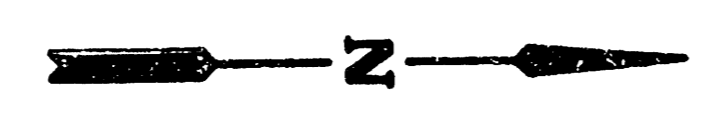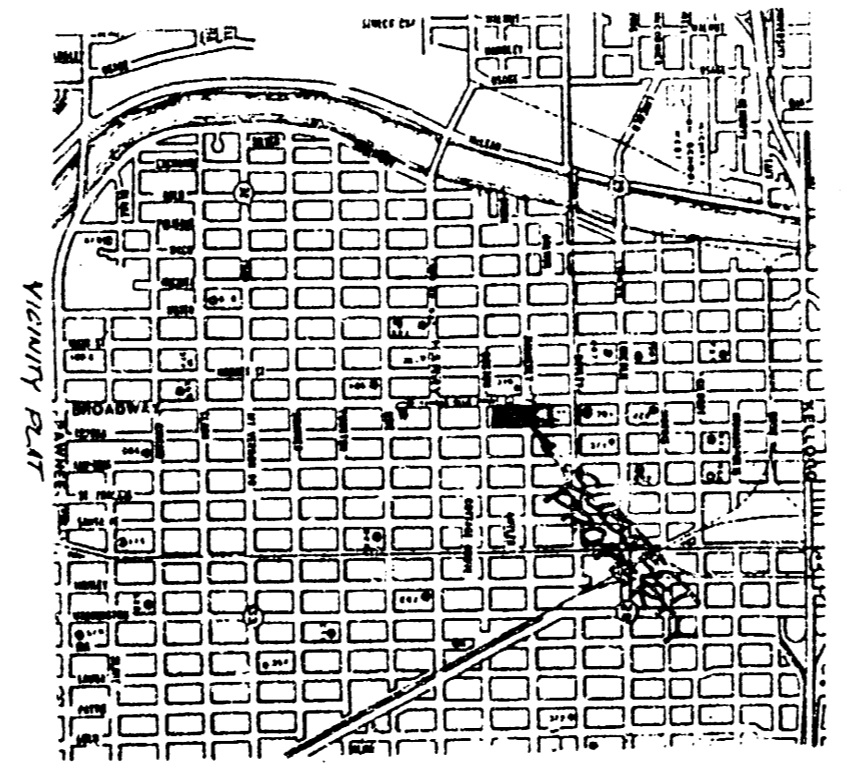

Scale: 1" = 50'
 Bench Mark: Brass Rod in concrete pad at

BAUGHMAN COMPANY, P. A.
