


KENYON'S KORNER ADDITION
(Drainage)

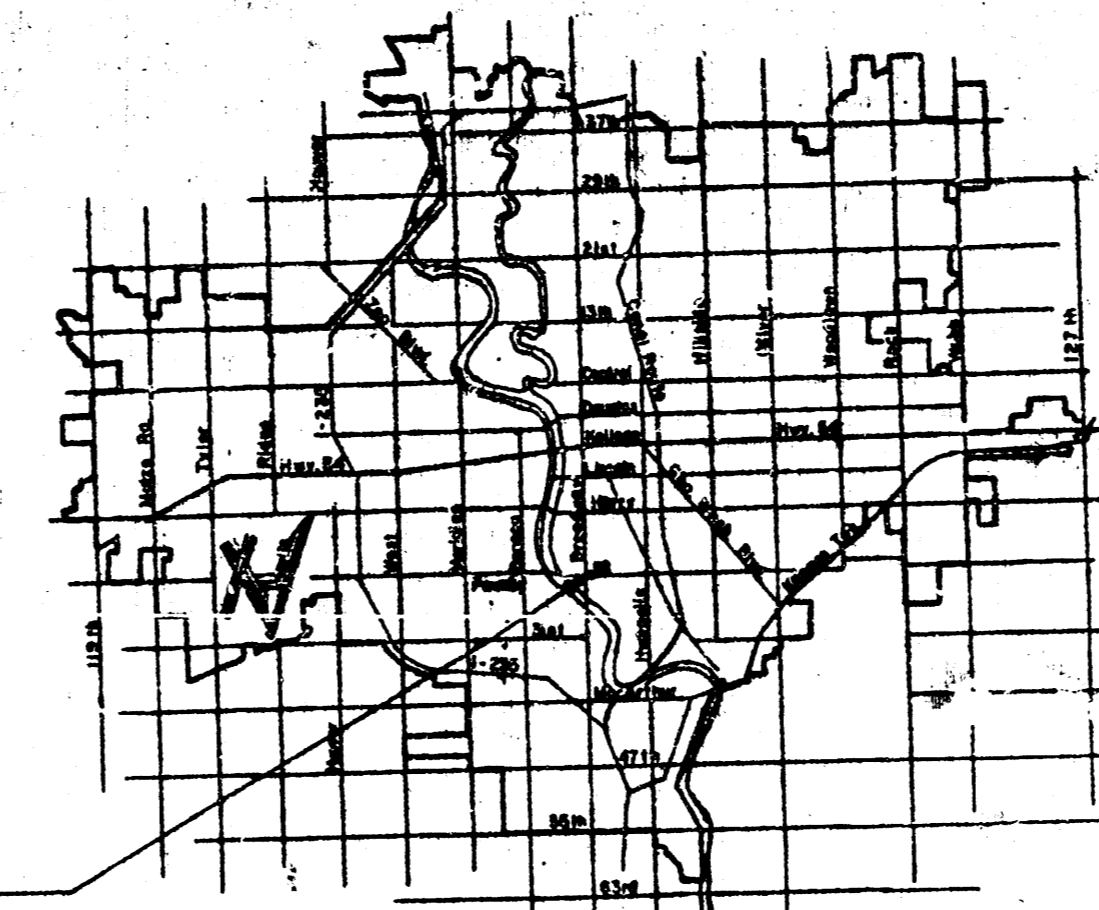

Project Location

1" = 20'
• = Iron

VICINITY MAP

LEGEND -


- W = Water Main
- G = Gas Main
- OE = Overhead Electric
- OT = Overhead Telephone
- UT = Underground Telephone
- PP = Power Pole
- LP = Light Pole
- SLC = Street Light Circuit
- MH = Manhole
- SS = Sanitary Sewer
- ▲ = Spot Elevations
- TC = Top of Curb
- FL = Flow Line
- TSB = Telephone Scissor Box

PRELIMINARY PLAT
of
KENYON'S KORNER
Wichita, Sedgwick Co., Kansas

LEGAL DESCRIPTION:

LOT 2 IN PAWNEE SUB ADDITION AND ALSO LOTS 10, 12 AND 14 ON TOPEKA AVENUE IN HILBISH & HETTINGER'S ADDITION TO WICHITA, SEDGWICK COUNTY, KANSAS.

SITE
DRAINAGE PLAN

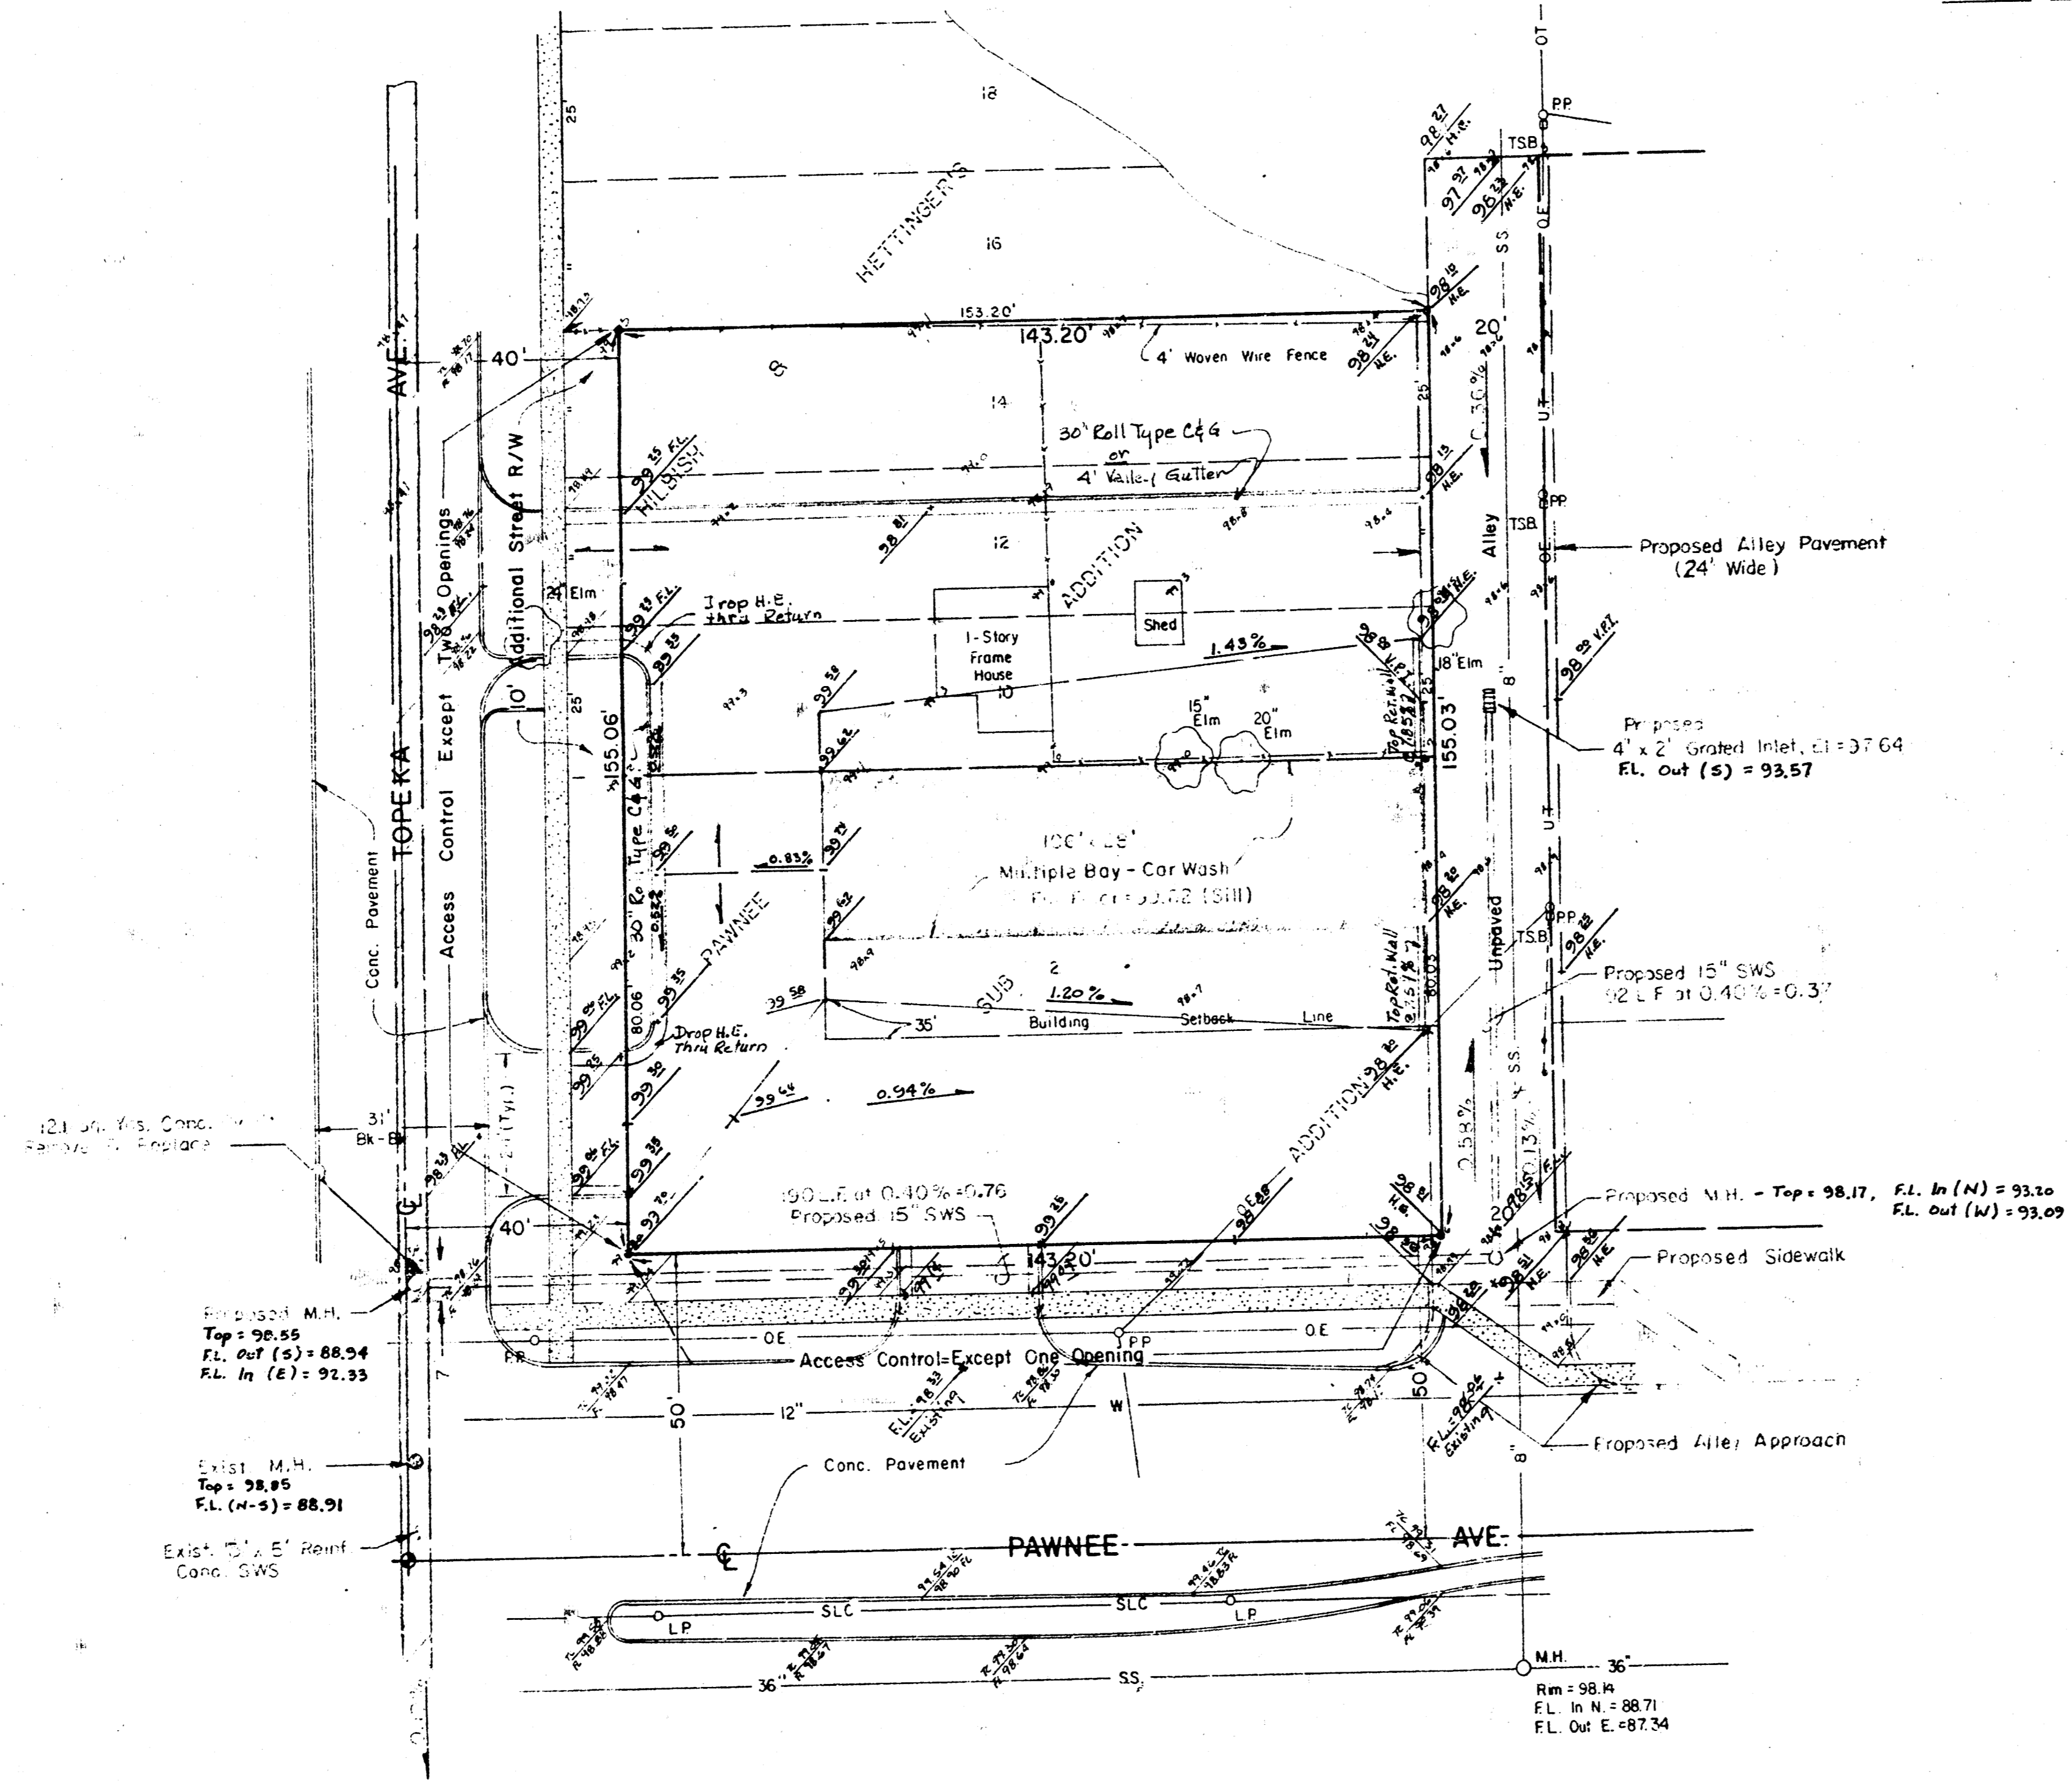

MOEHRING & ASSOCIATES
CONSULTING ENGINEERS
WICHITA

