


KILLINGERS SECOND ADDITION
(Drainage)

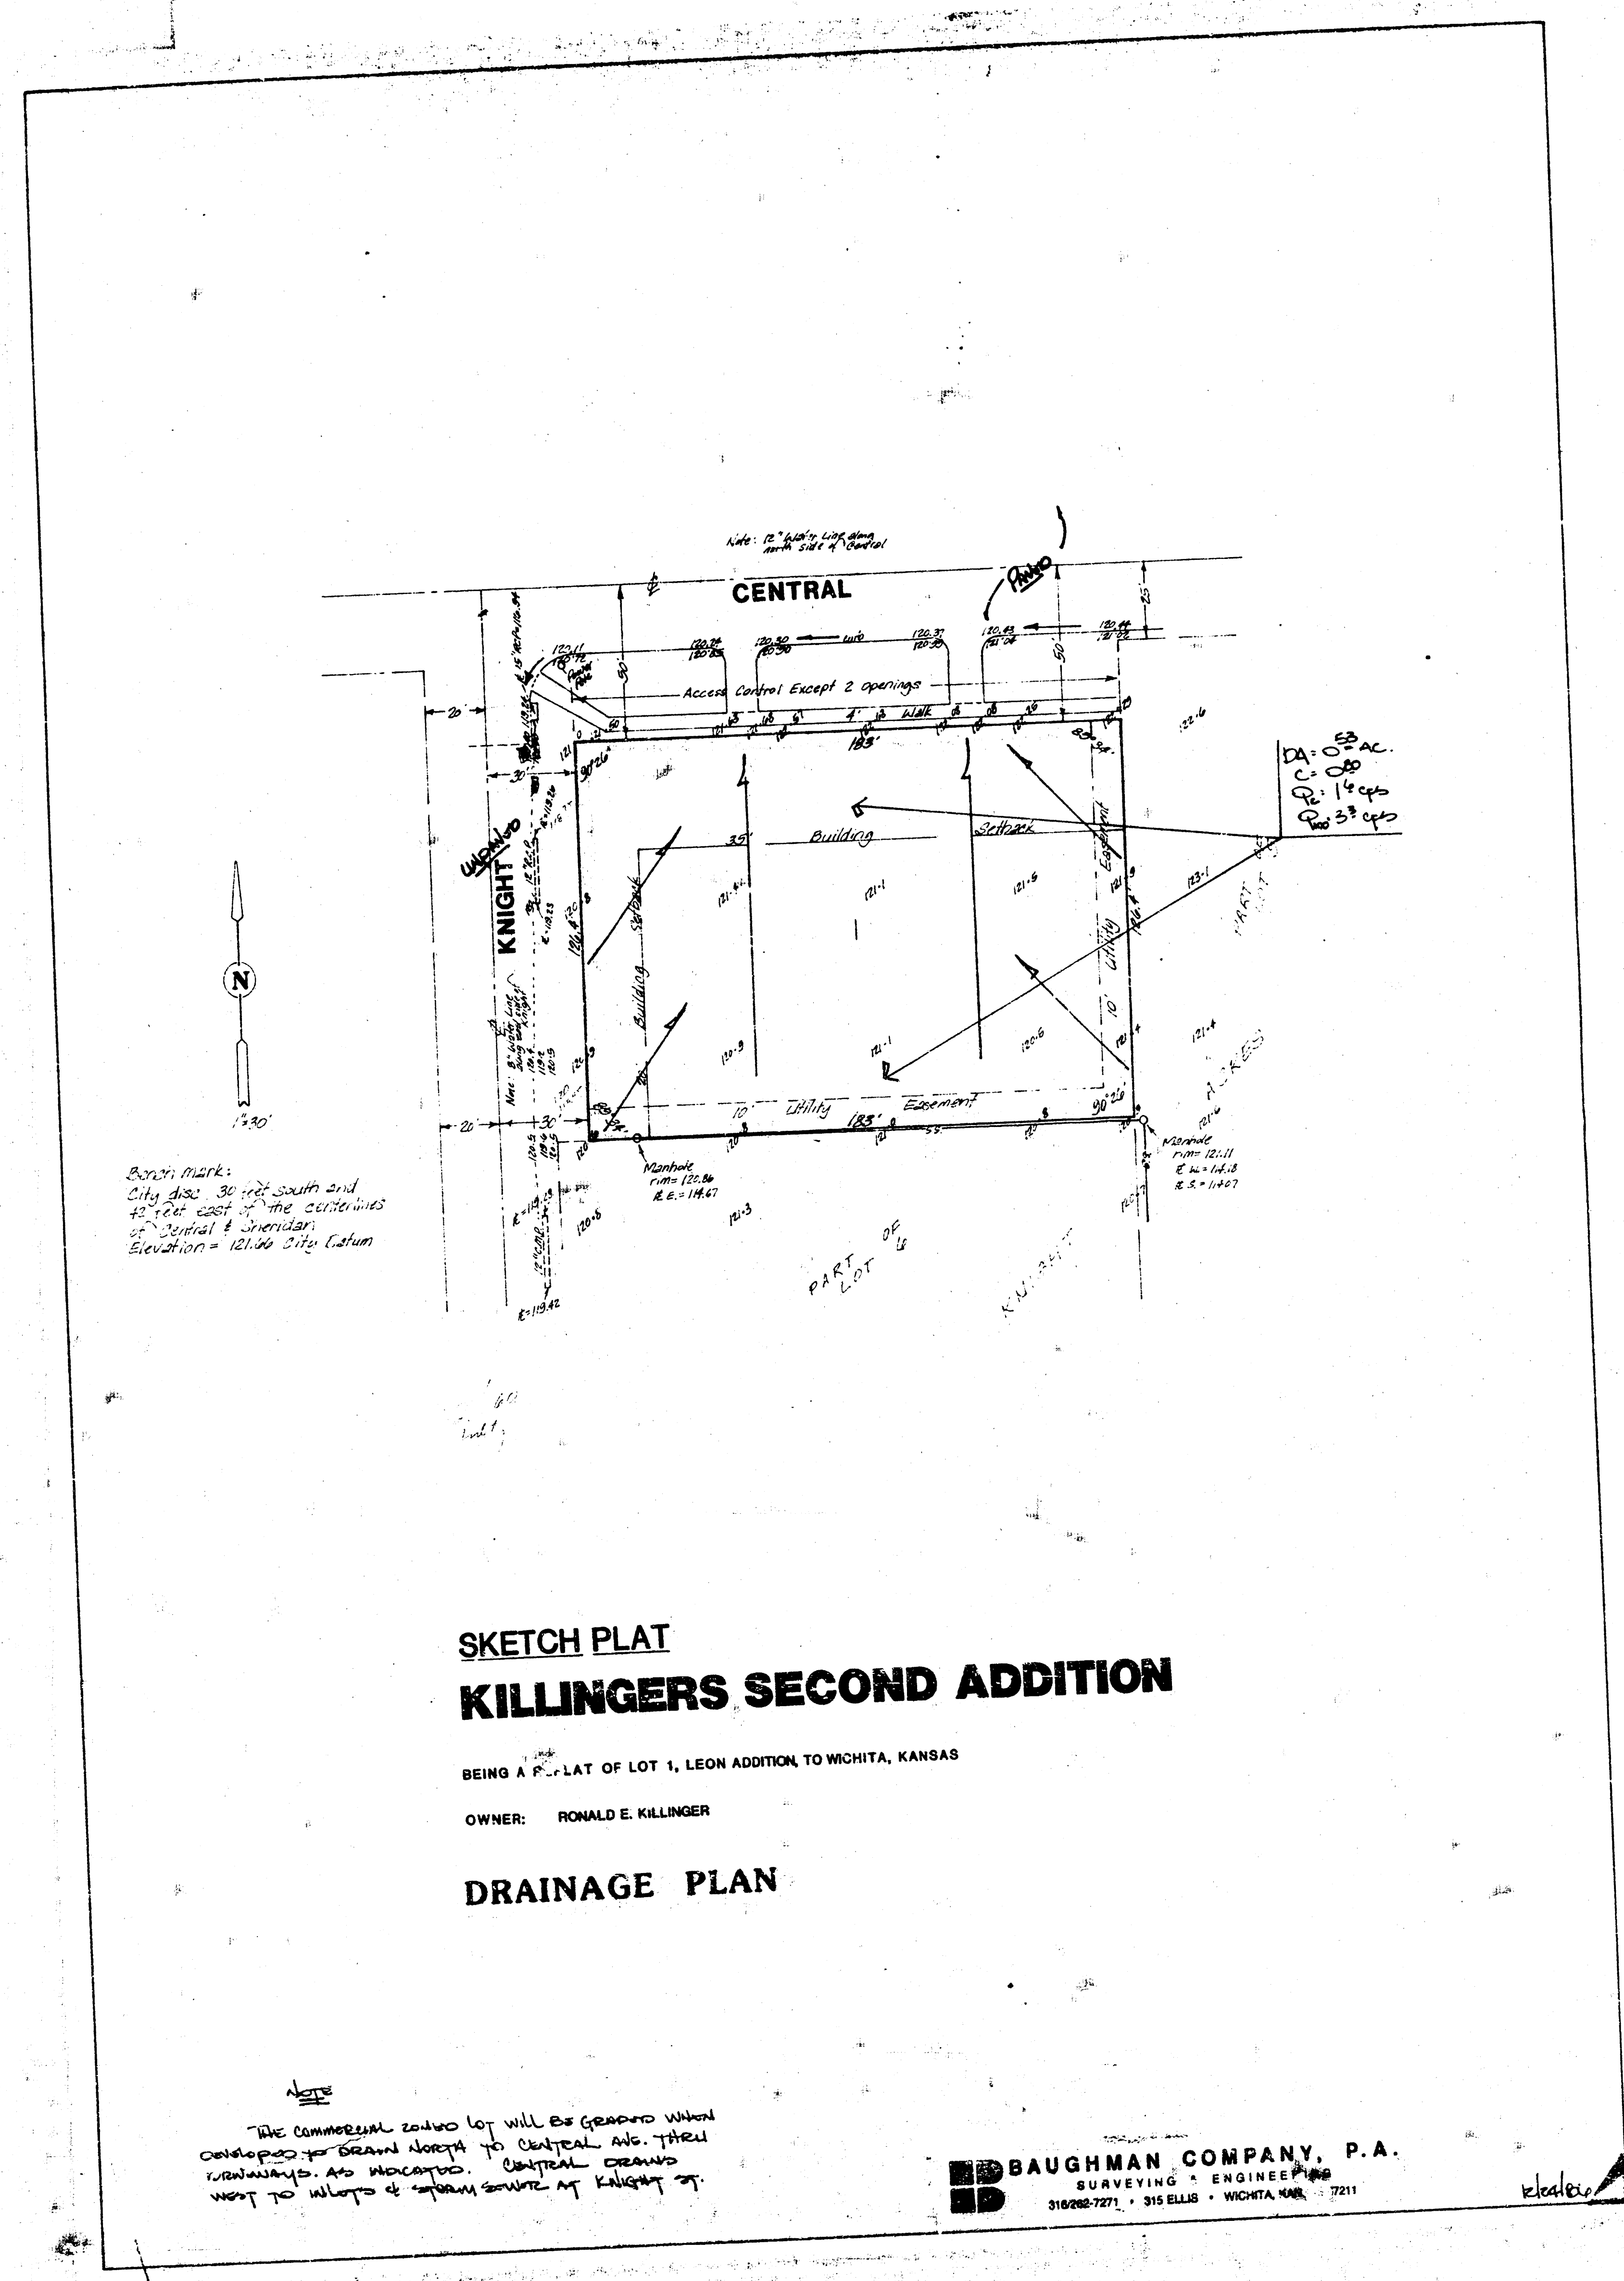

SKETCH PLAT
KILLINGERS SECOND ADDITION

BEING A PLAT OF LOT 1, LEON ADDITION TO WICHITA, KANSAS

OWNER: RONALD E. KILLINGER

DRAINAGE PLAN

The commercial zoning lot will be given when
contingency to be made to central ave. then
contingency to be made. Central draws
water to the lot & return source at Knight st.

BAUGHMAN COMPANY, P.A.
SURVEYING & ENGINEERING
316-265-7271 • 315 ELLIS • WICHITA, KAN. • 67211