


MAX KING ADDITION
(Drainage)

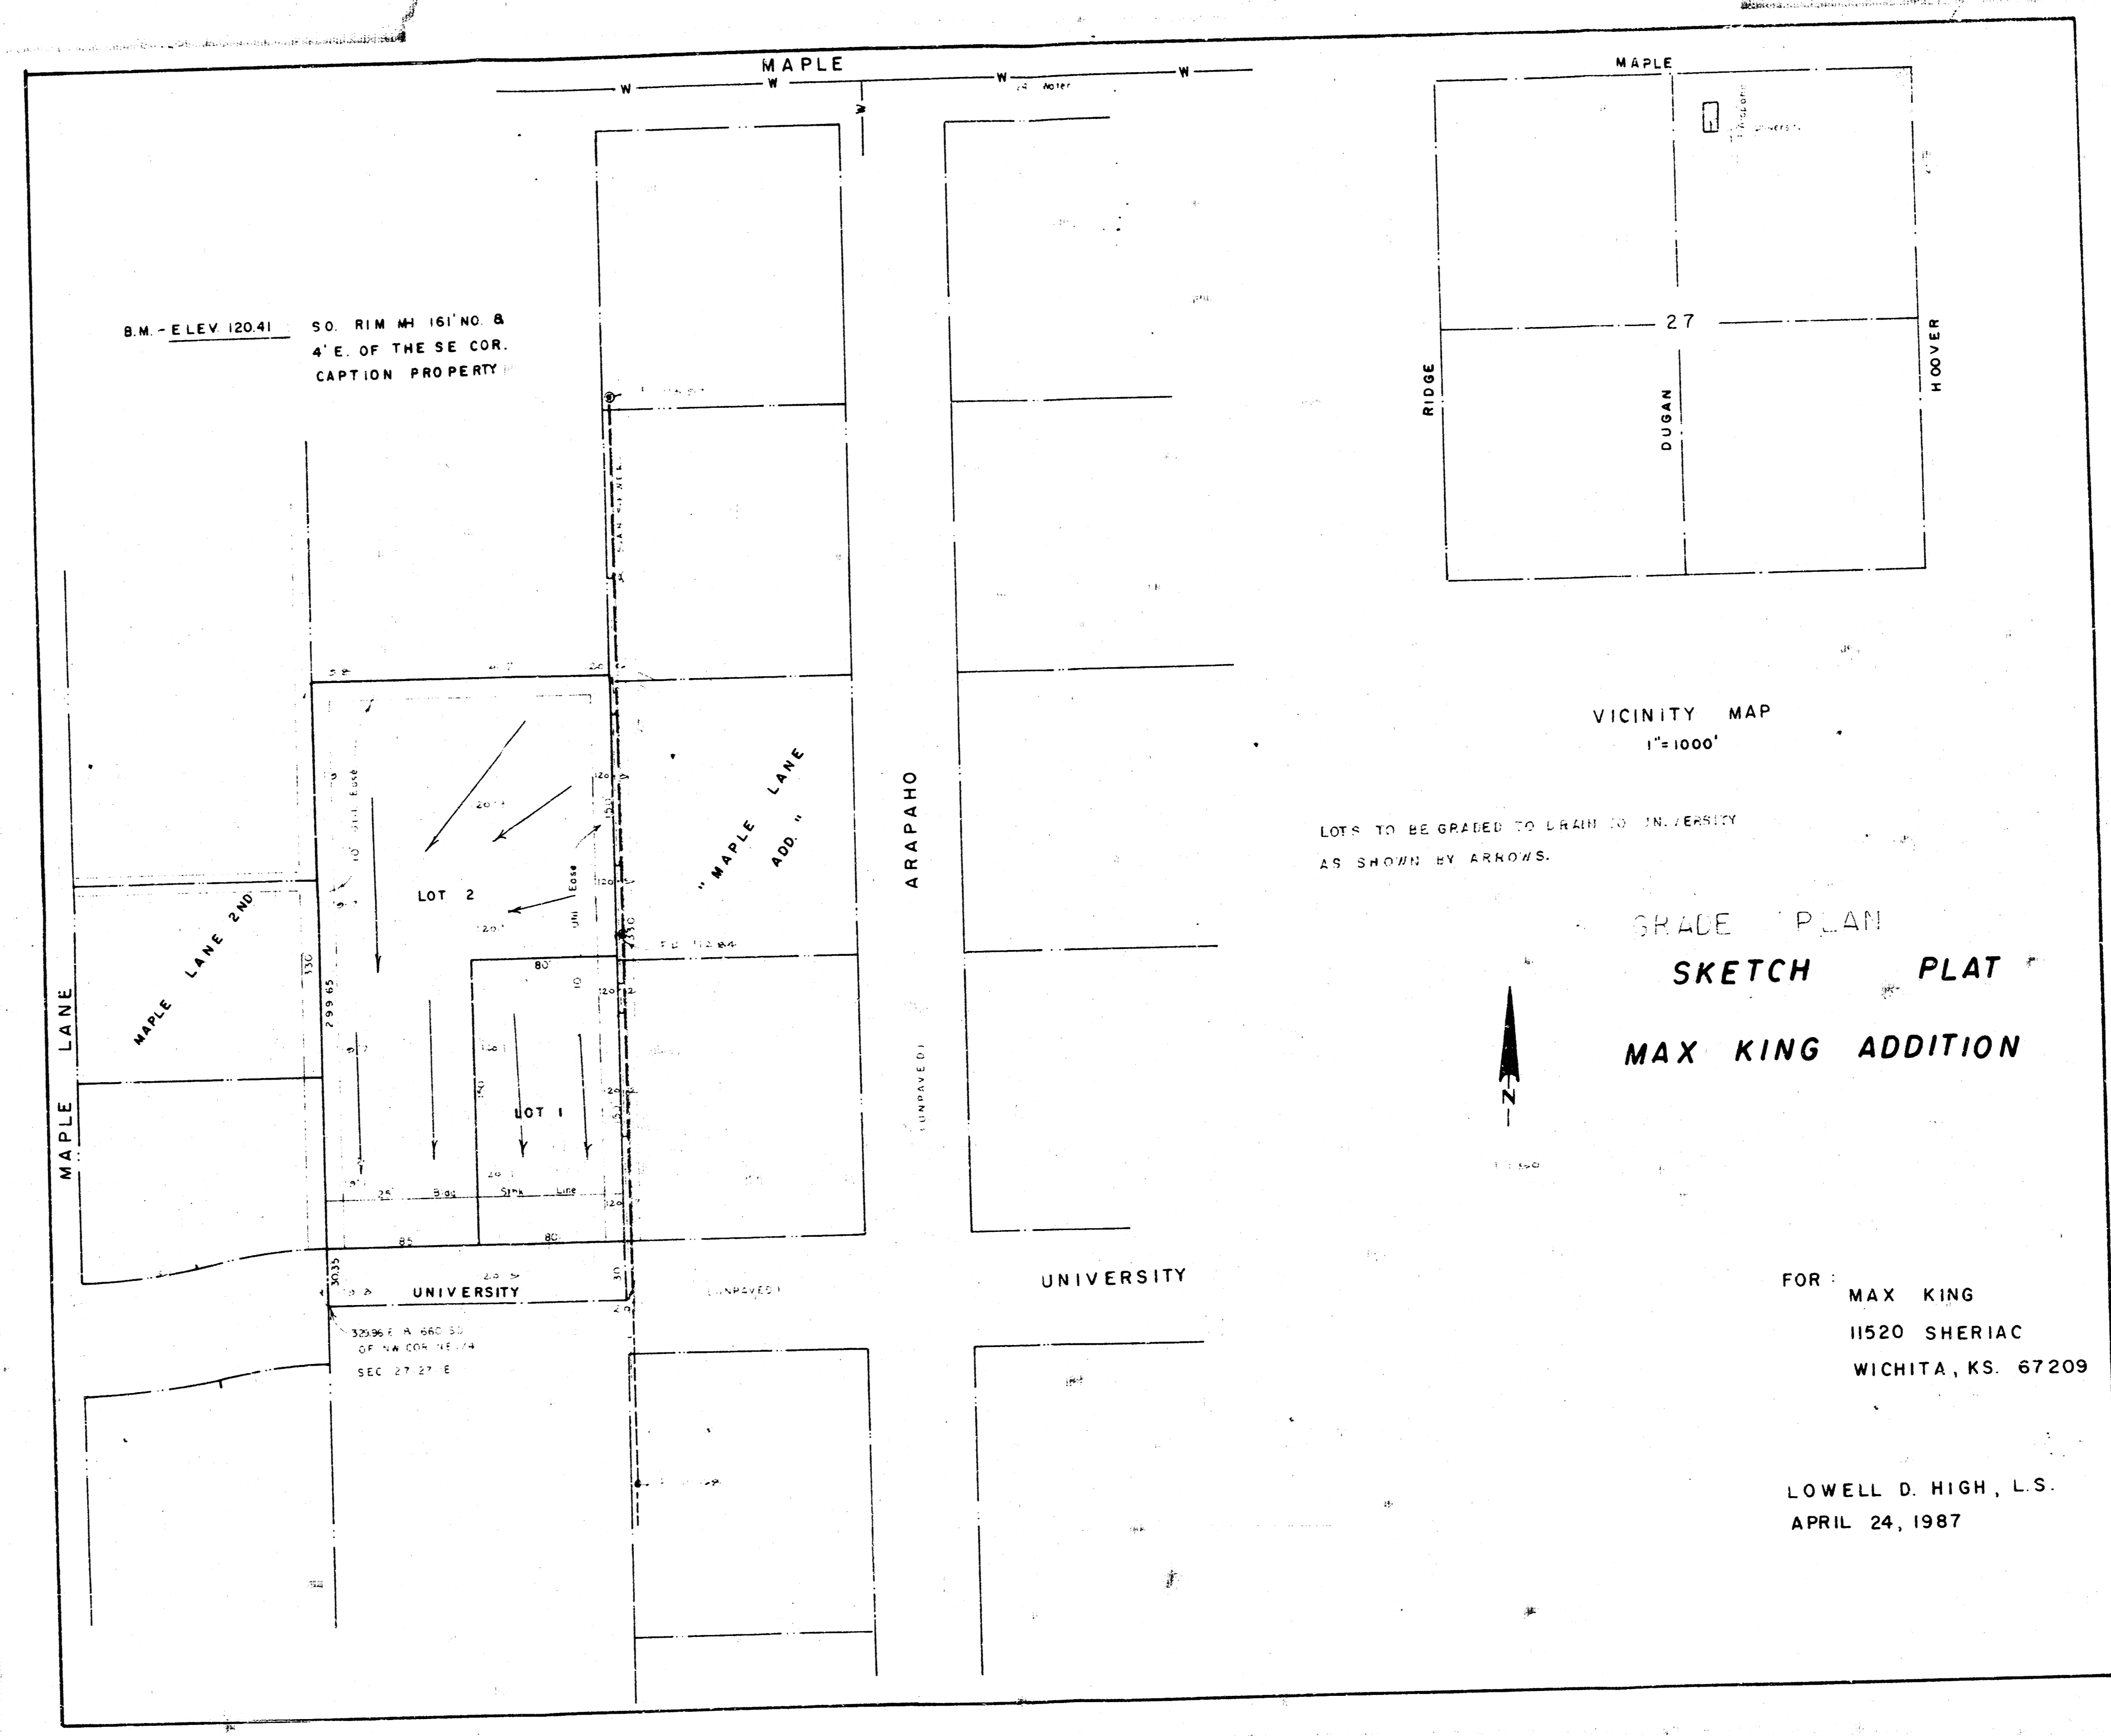

B.M. - ELEV. 120.41 S.O. RIM MH 161' NO. 8
4' E. OF THE SE COR.
CAPTION PROPERTY

LOT 2

UNIVERSITY

UNIVERSITY

VICINITY MAP
1"=1000'

LOTS TO BE GRADED TO DRAIN TO UNIVERSITY
AS SHOWN BY ARROWS.

GRADE PLAN
SKETCH PLAT
MAX KING ADDITION

FOR: MAX KING
11520 SHERIAC
WICHITA, KS. 67209

LOWELL D. HIGH, L.S.
APRIL 24, 1987