


N.W. COR. OF N.E. 1/4
SEC. 31, T. 26 S., R. 2 E.

LEEWOOD VILLAGE
AT NORTHRock
SECOND

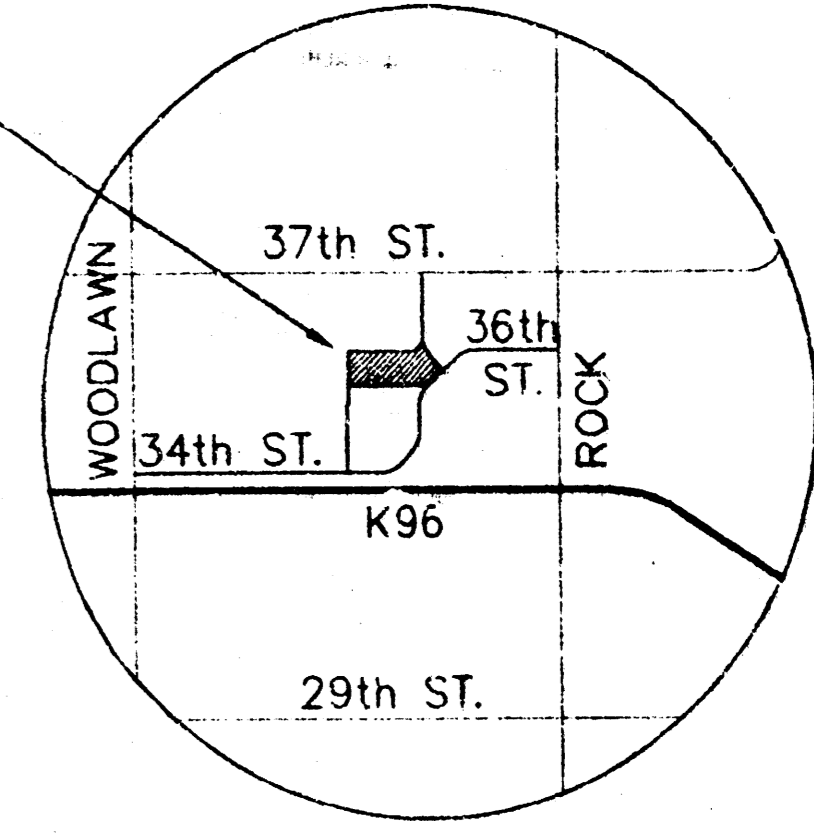

LOCATION MAP

$\Delta = 24'20.68"$
 $R = 338.50'$
 $T = 73.03'$
 $L = 143.85'$

MH TOP=181.9
FL OUT (W)=164.42
FL IN (S)=164.52
FL IN (S)=172.10

MH TOP=183.5
FL OUT (N)=174.62
FL IN (S)=174.72

MH TOP=189.0
FL OUT (E)=177.38
FL IN (S)=177.48

MH TOP=192.1
FL OUT (E)=175.74
FL IN (W)=175.84

MH TOP=185.0
FL OUT (NE)=173.94
FL IN (W)=174.14

$\Delta = 04'66.68"$
 $R = 288.00'$
 $T = 12.41'$
 $L = 24.80'$

CONSTRUCT PROTECTIVE BERM & SOFT SWALE
TO REDIRECT HISTORIC WESTERLY FLOW NORTH
TO DRAINAGE DITCH

DRAINAGE & UTILITY CONCEPT

LEEWOOD VILLAGE AT NORTHRock SECOND

OWNER: LEEWOOD HOMES INC.
6130 LEGION
WICHITA, KANSAS 67204

BENCHMARK:
Conc. Nail on N. Edge of M.H. 72' E. of
Center Sec. 31, 26S, 2E.
Elev.=194.16 (City Datum)

	LEEWOOD VILLAGE AT NORTHRock SECOND		Drawn by GJA
			Created by KKL
			Checked by
			Date 6/20/94
MID-KANSAS ENGINEERING CONSULTANTS INC. 3500 NORTH ROCK ROAD BUILDING #800 WICHITA, KANSAS 67226 (316) 636-5566		Sheet 1	of 1

