
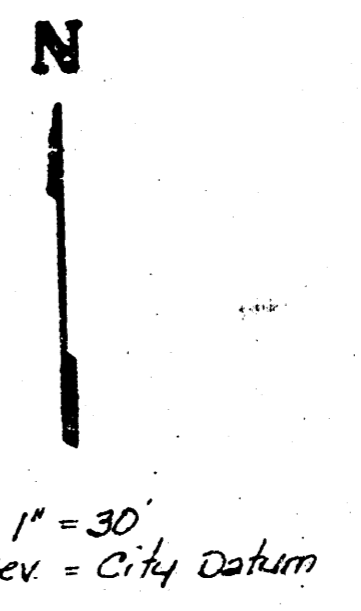


LEIKER ADDITION  
(Drainage)

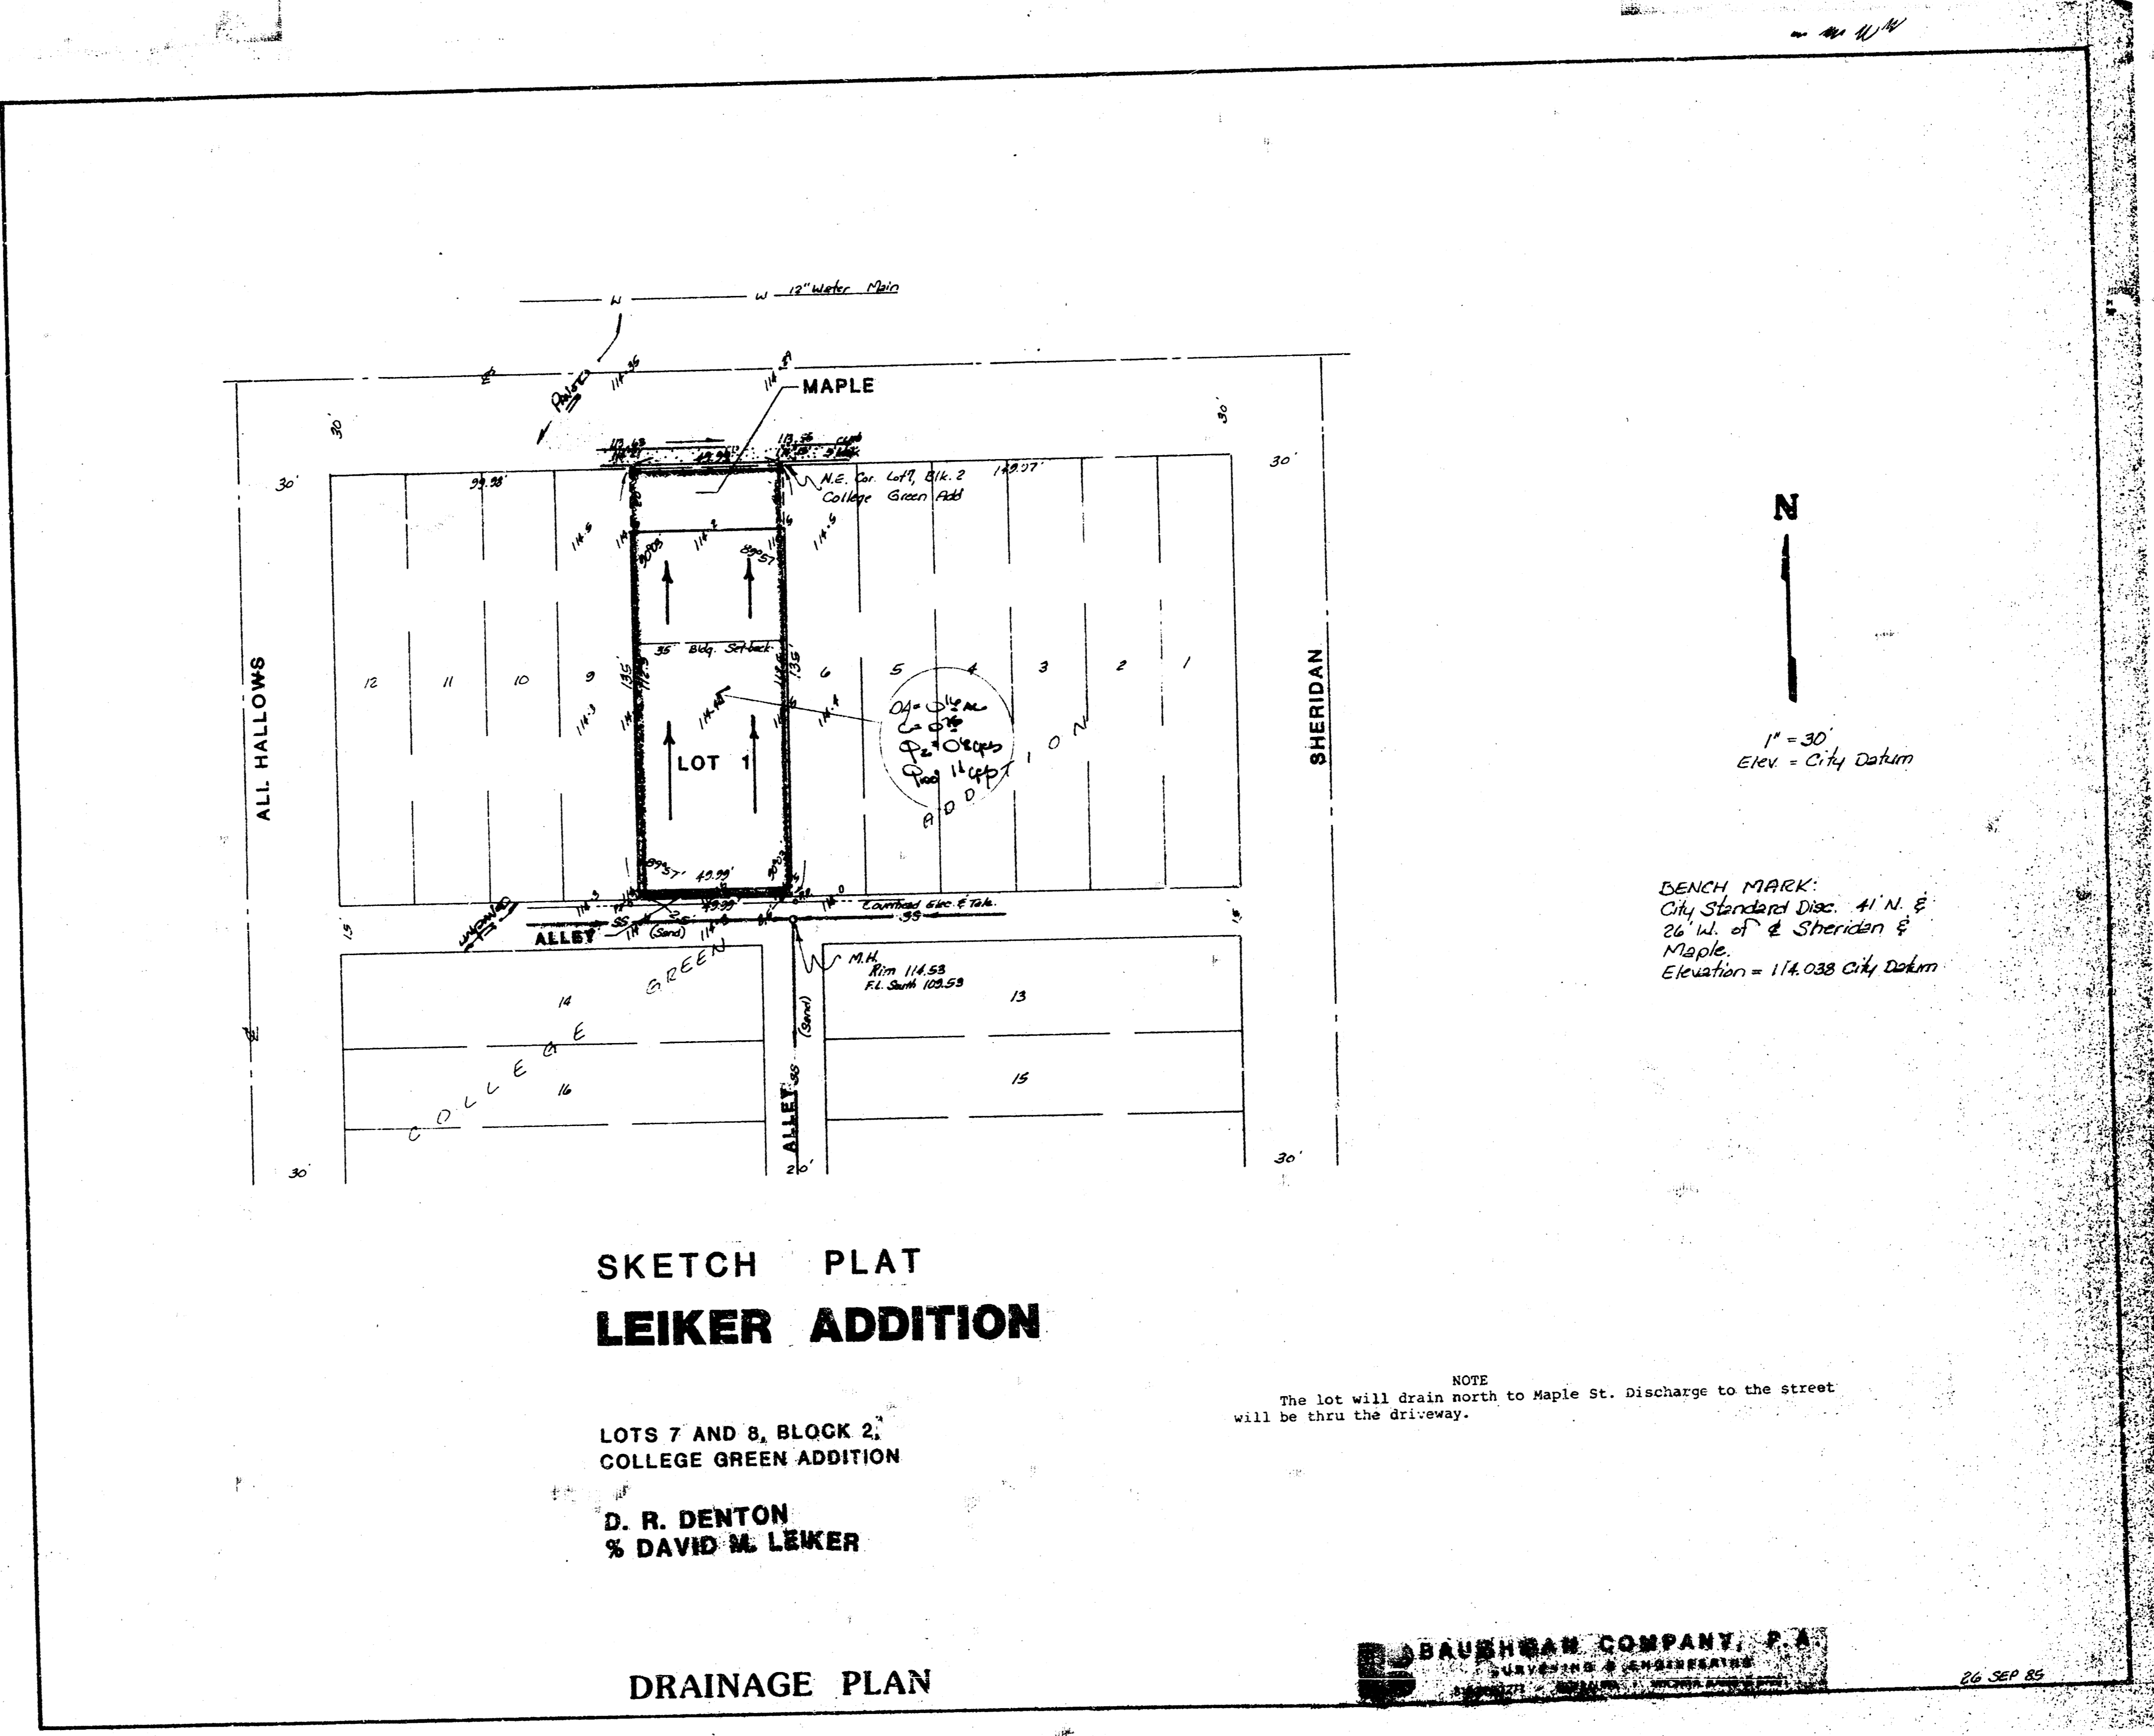

BENCH MARK:  
City Standard Disc 41' N. E.  
26 W. of Sheridan &  
Maple.  
Elevation = 114.038 City Datum

**SKETCH PLAT  
LEIKER ADDITION**

LOTS 7 AND 8, BLOCK 2,  
COLLEGE GREEN ADDITION

D. R. DENTON  
% DAVID M. LEIKER

**DRAINAGE PLAN**

NOTE  
The lot will drain north to Maple St. Discharge to the street  
will be thru the driveway.

**BAUGHMAN COMPANY, P.A.**  
SURVEYING & ENGINEERING  
1000 W. 10th St. - Grand Rapids, Michigan 49503

26 SEP 85