


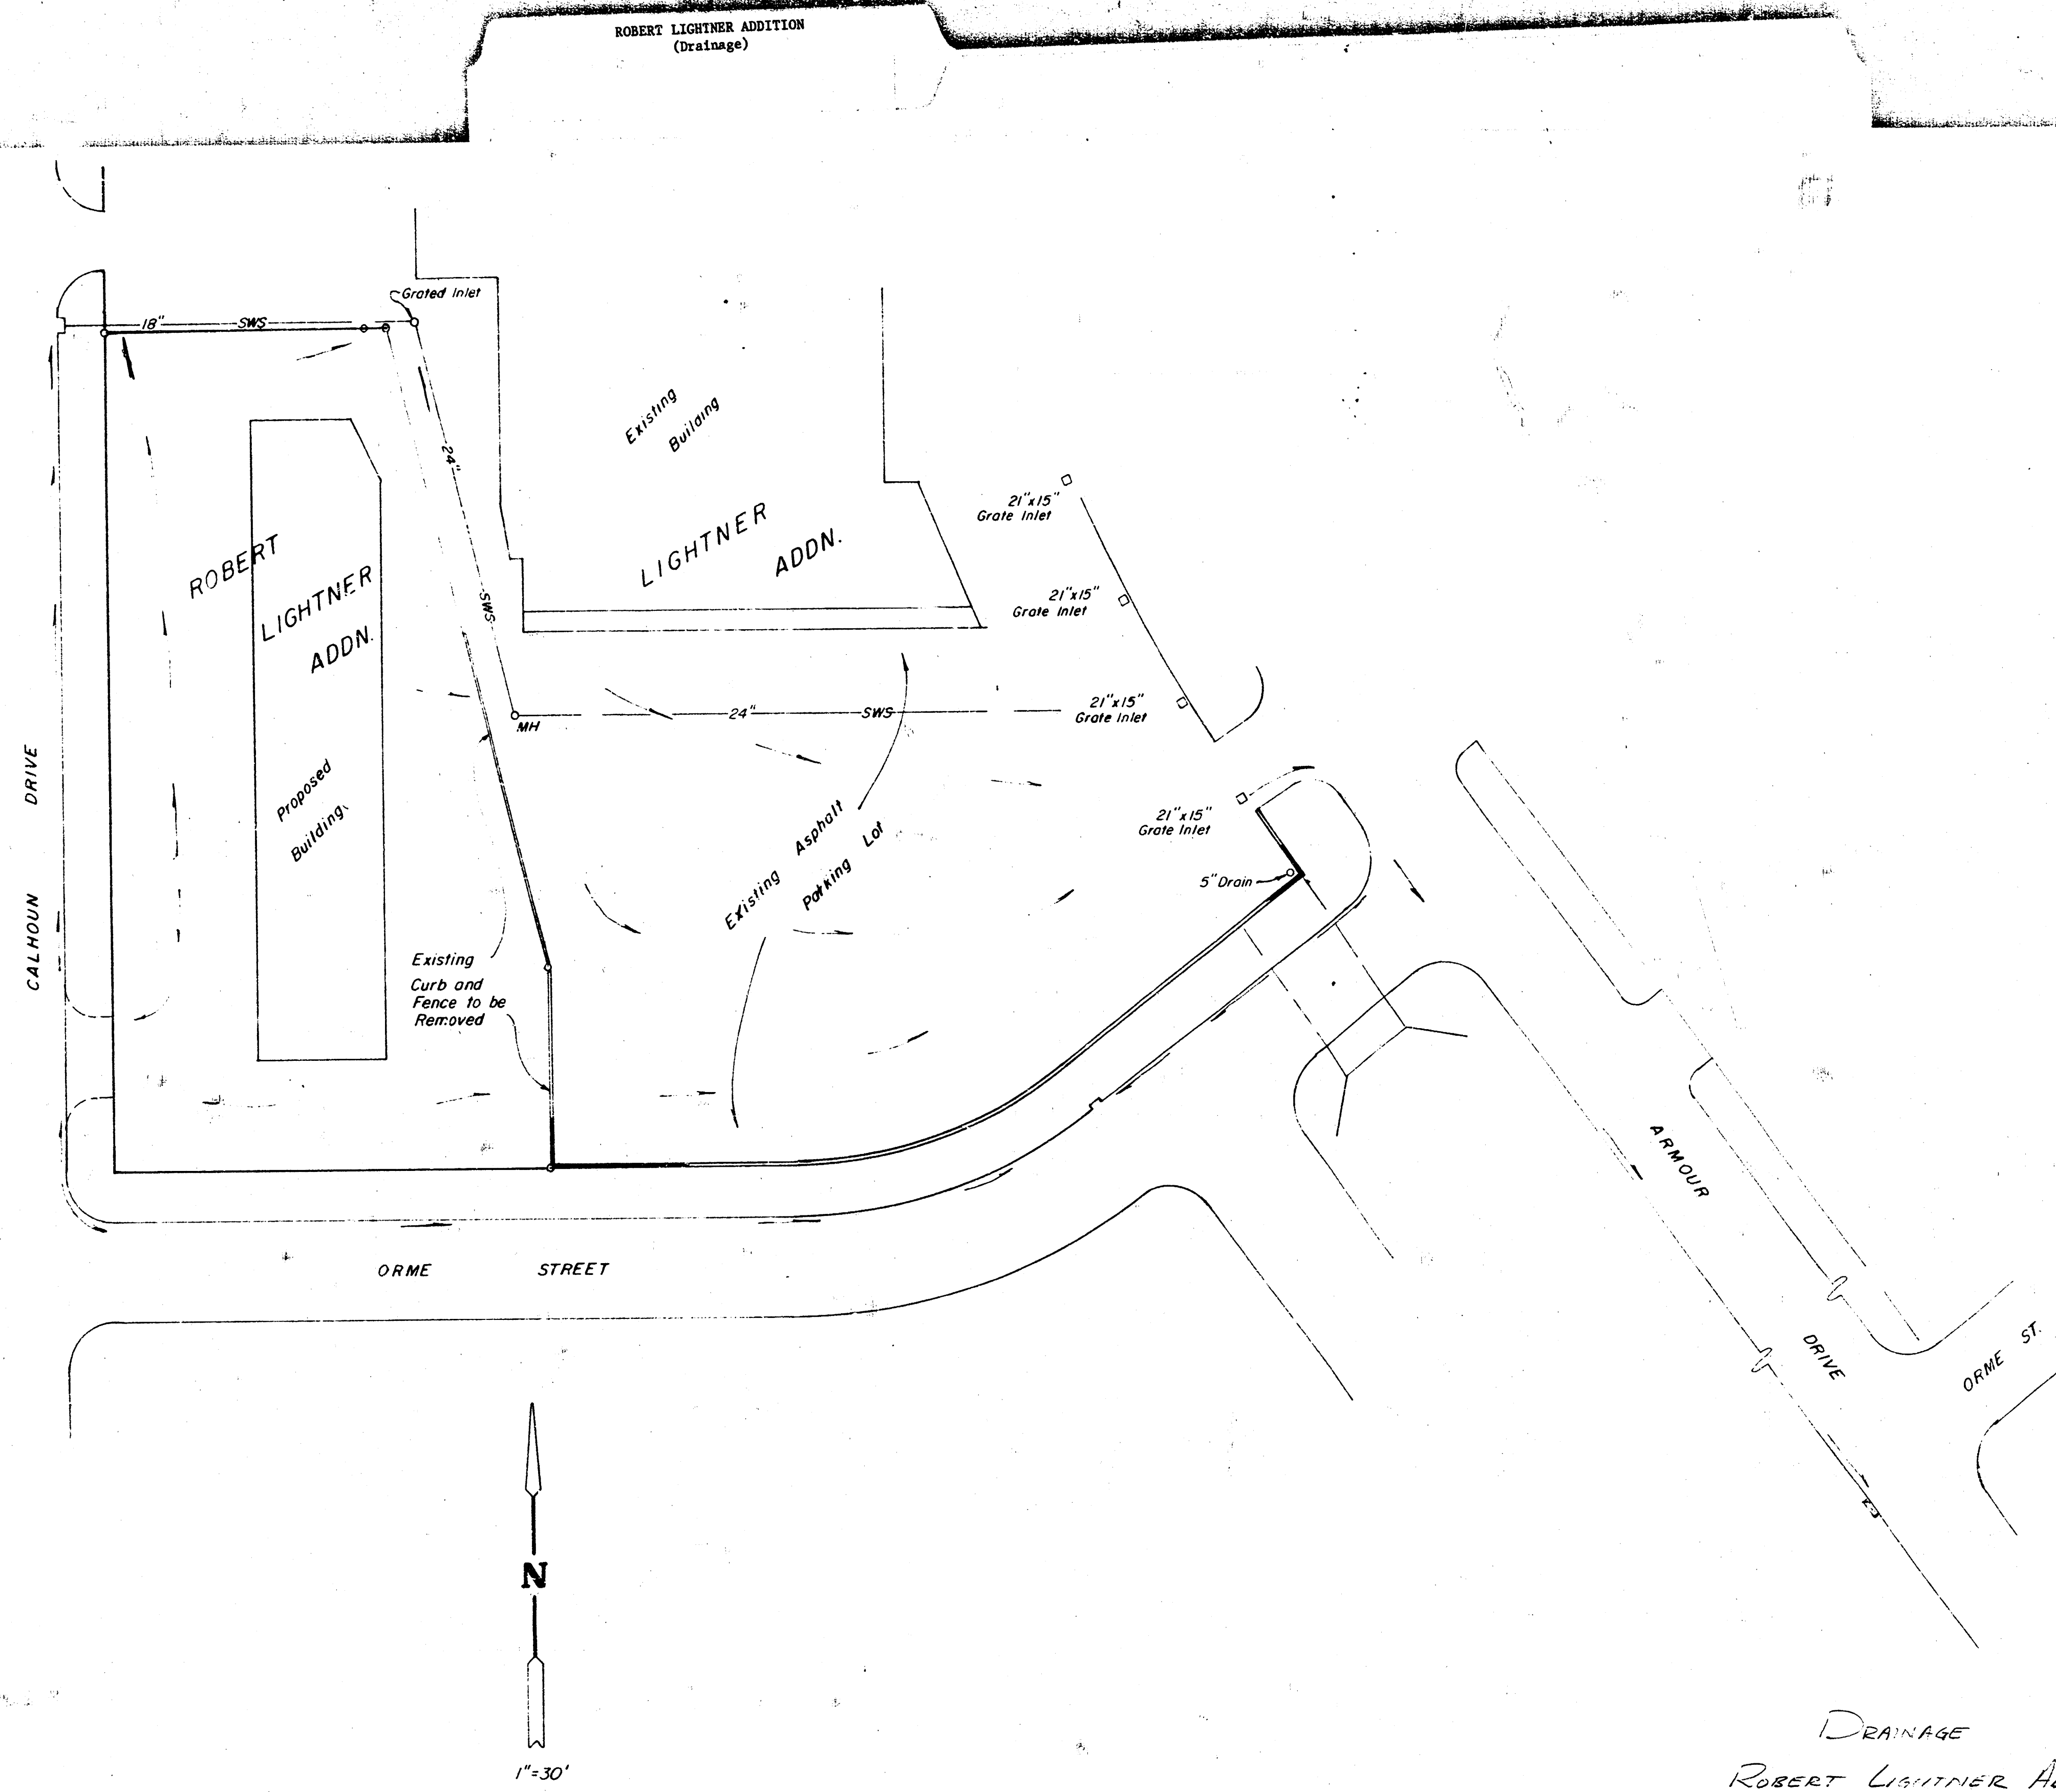

ROBERT LIGHTNER ADDITION
(Drainage)

ROBERT
LIGHTNER
ADDN.

Proposed
Building

Existing
Curb and
Fence to be
Removed

Existing
Building
LIGHTNER
ADDN.

Existing Asphalt
Parking Lot

21" x 15" Grate Inlet

21" x 15" Grate Inlet

21" x 15" Grate Inlet

21" x 15" Grate Inlet

5" Drain

ARMOUR

DRIVE

ORME ST.

DRAINAGE
ROBERT LIGHTNER ADDN.

1-10-85