

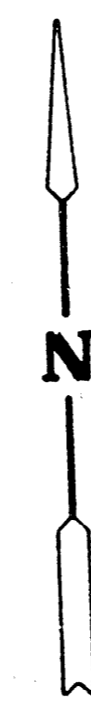


LORIK AND AMBRUSFY ADDITION  
(Drainage)

DRAINAGE AND  
VICINITY MAP  
OF  
LORIK AND AMBRUSFY ADDITION

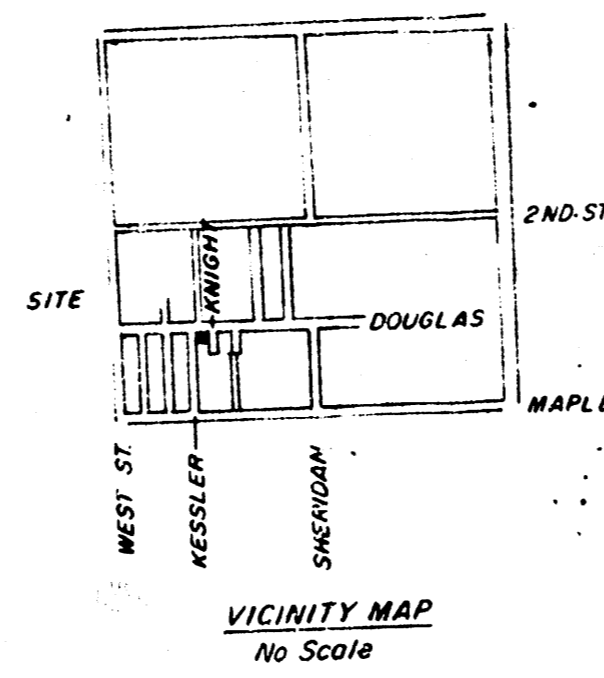

1" = 30'  
\* Iron  
# 84-018-50  
W = Water Line  
O.E. = Overhead Elec.  
S.S. = Sanitary Sewer  
M.H. = Manhole  
P = Property Line

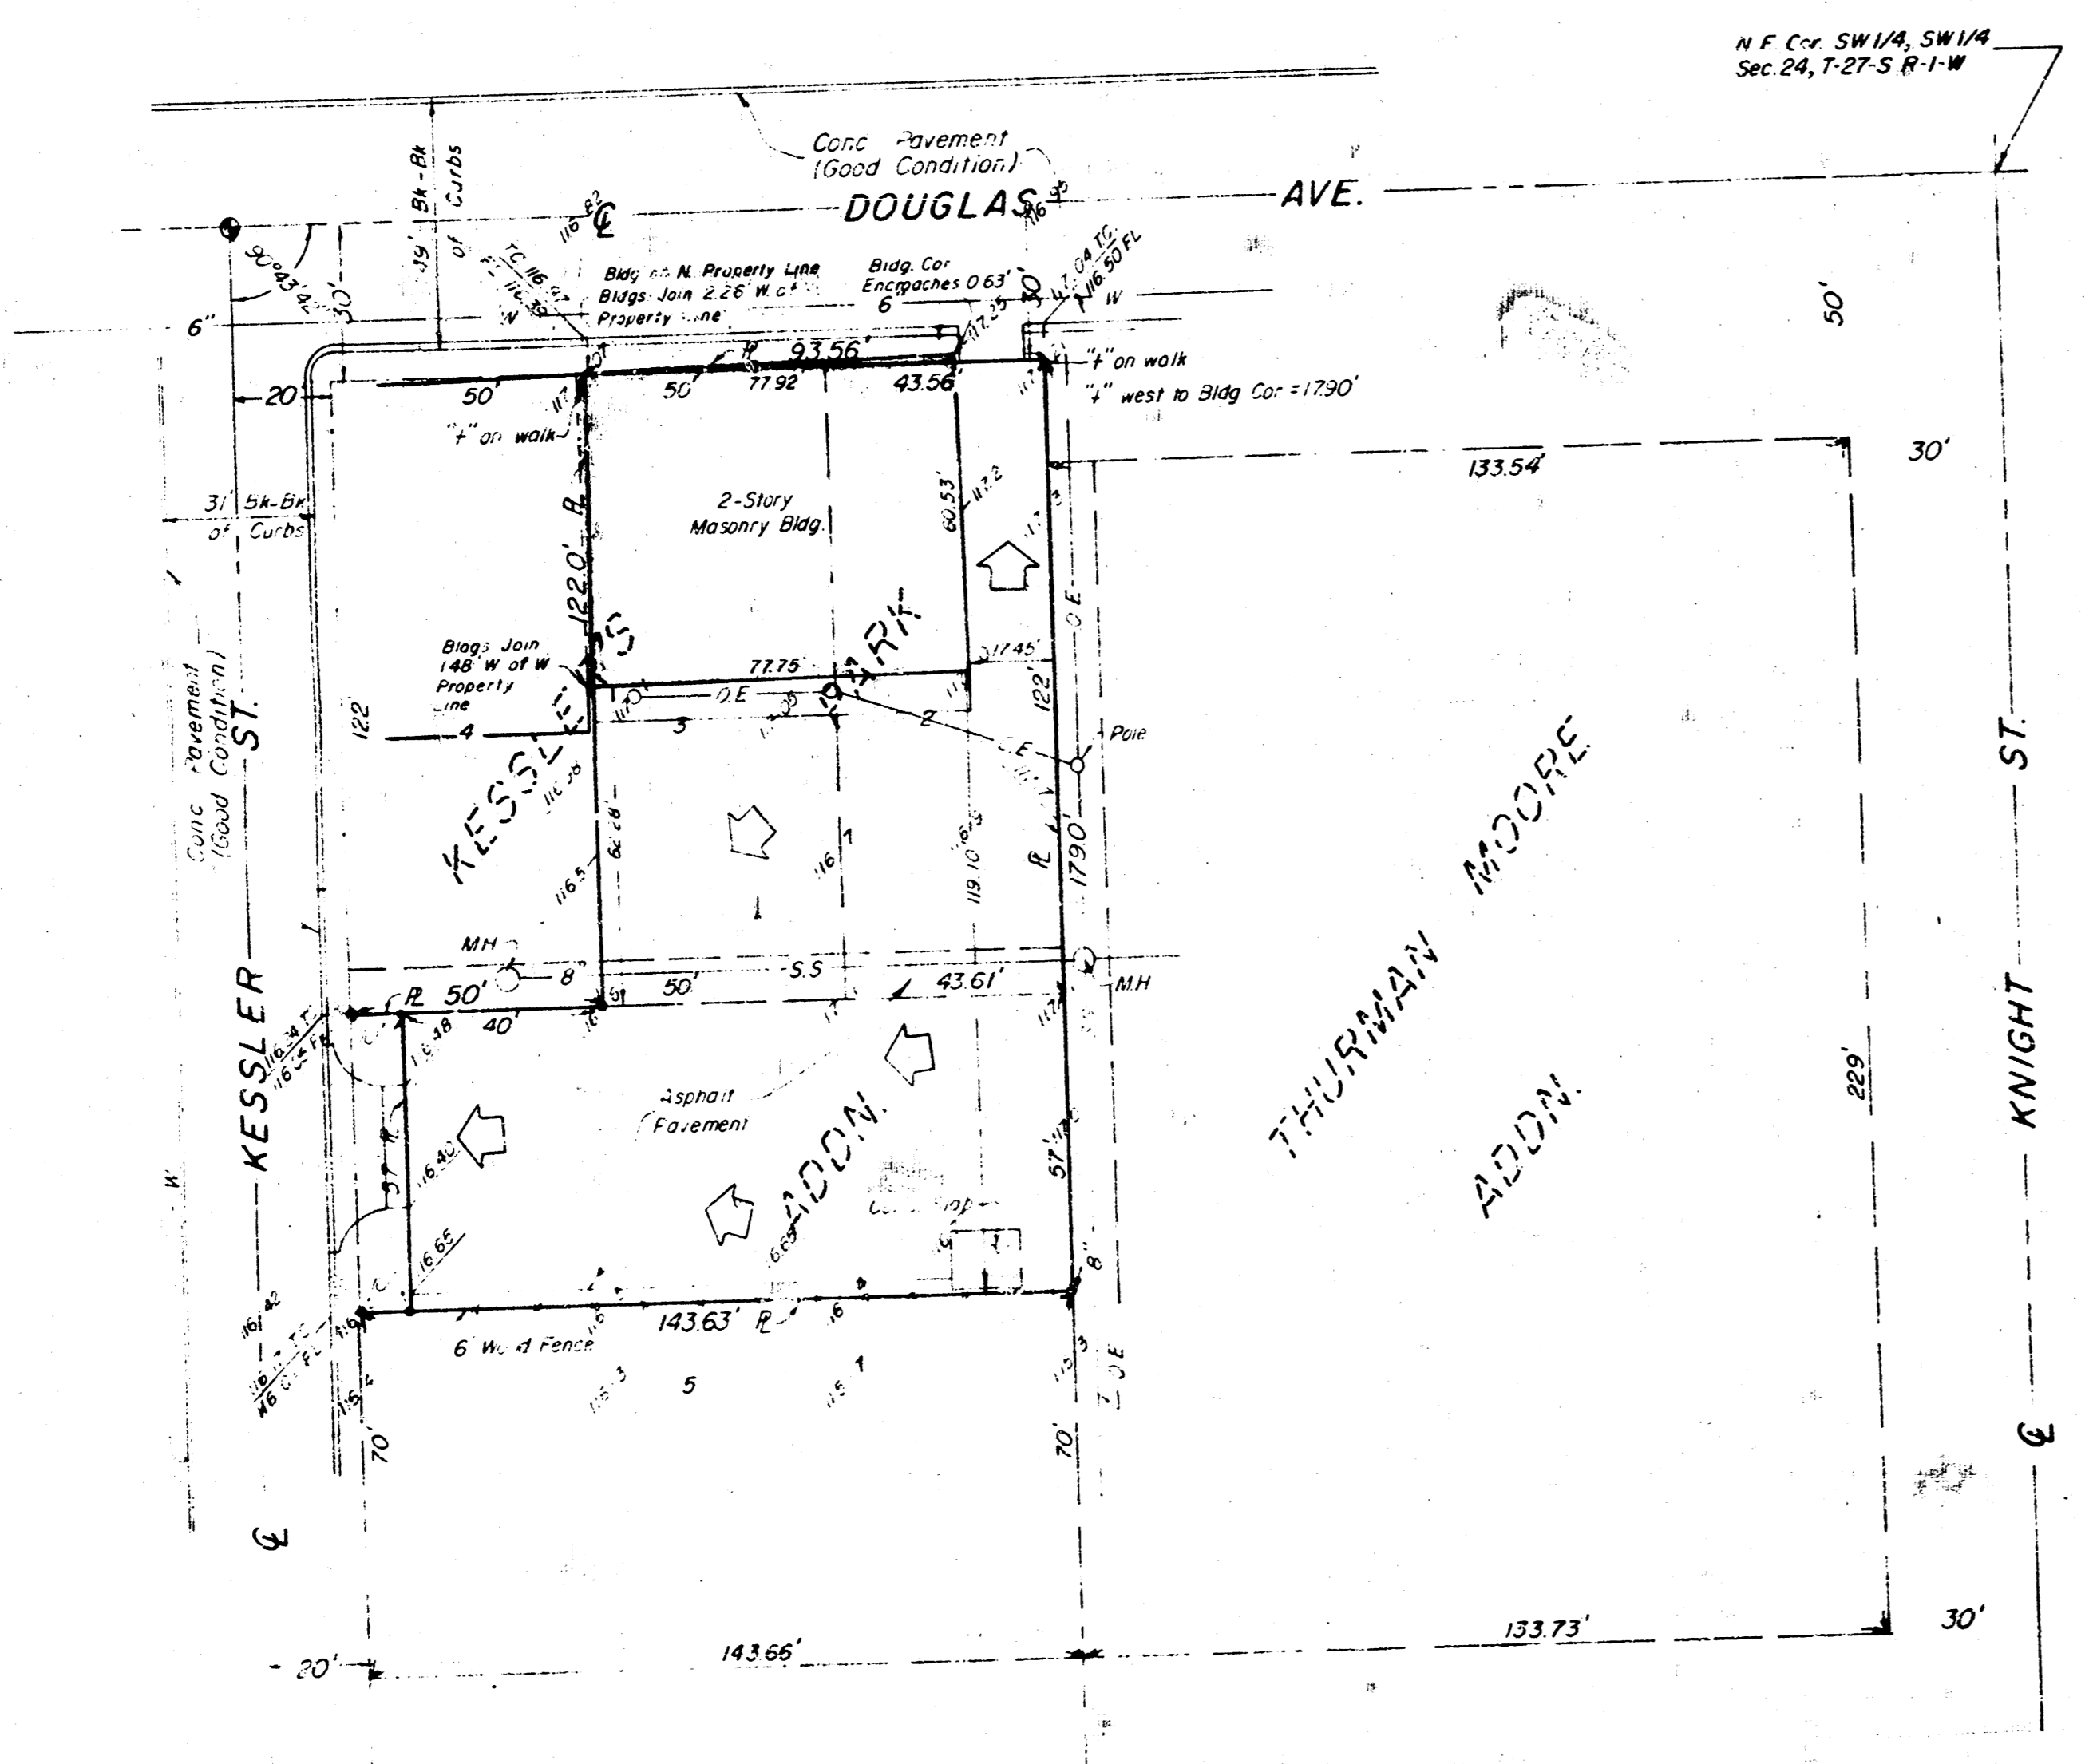

Revised  
Drainage Plan  
10/10/04

MOEHRING & ASSOCIATES  
CONSULTING ENGINEERS  
WICHITA