


Left oblique up

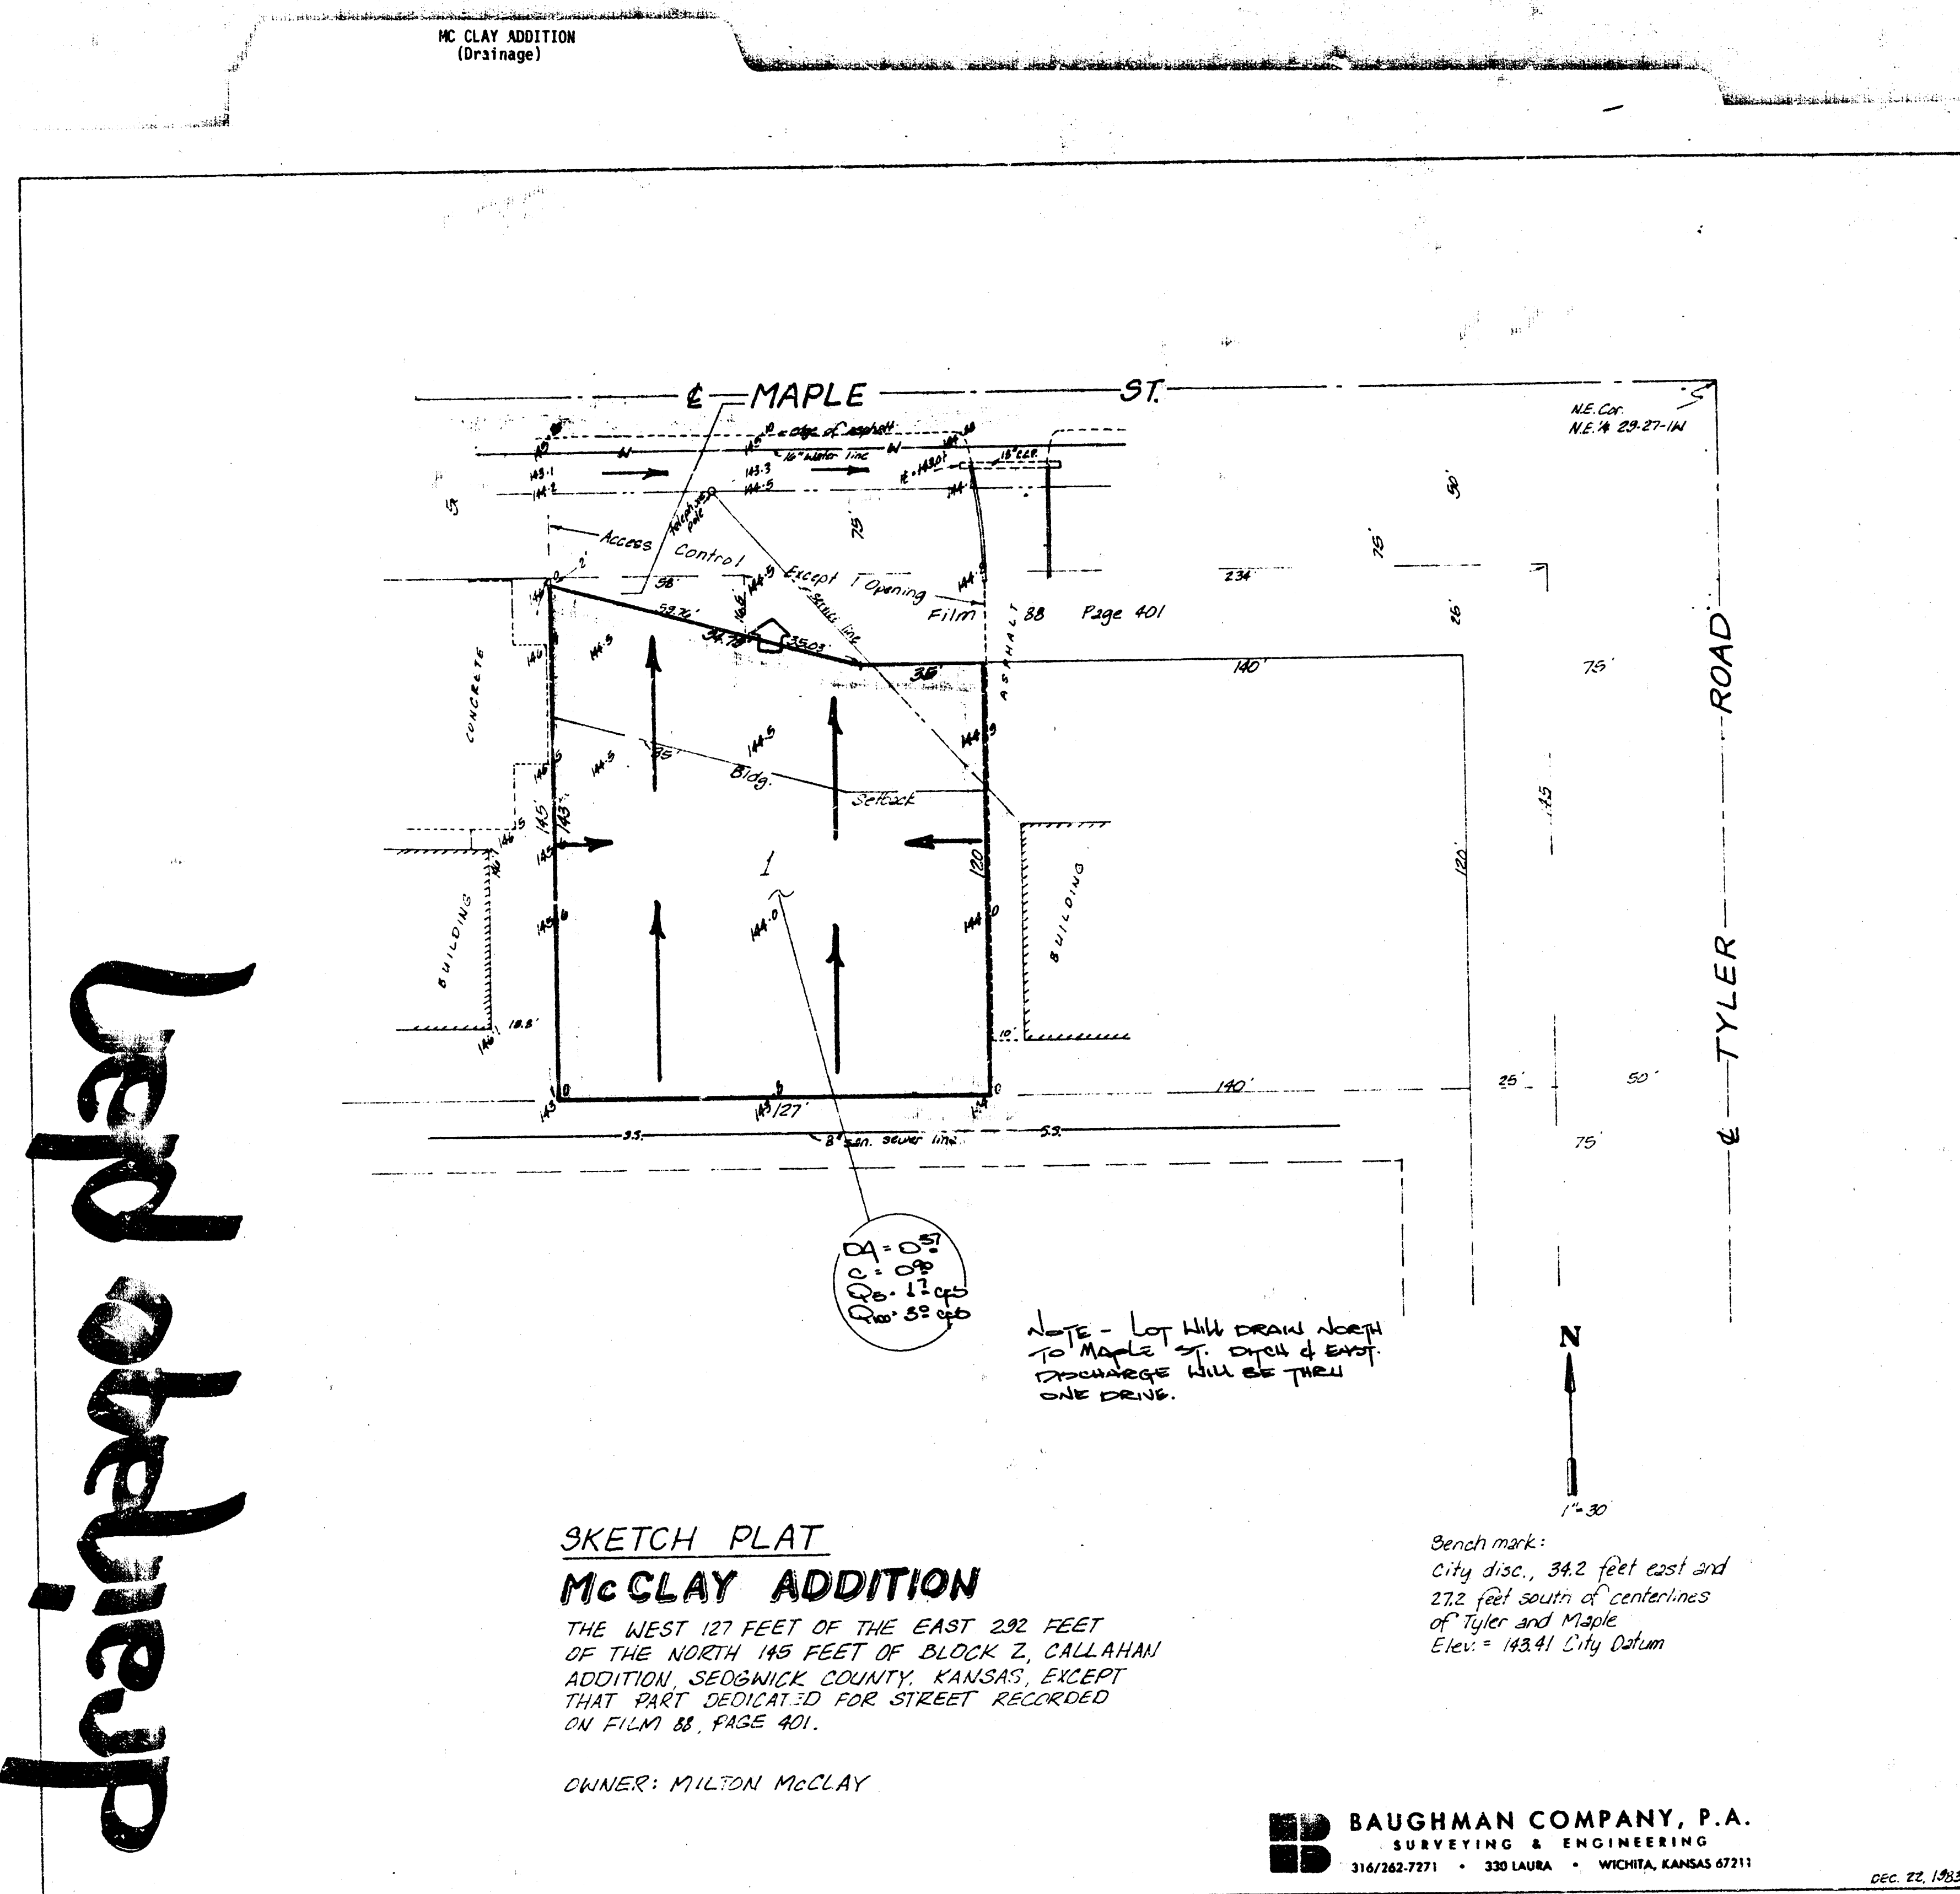

BAUGHMAN COMPANY, P.A.
SURVEYING & ENGINEERING
316/262-7271 • 330 LAURA • WICHITA, KANSAS 67211

INFORMATION
MEMO

PROJECT: McCLAY ADDITION

DATE: 12-22-83

JOB NO.

COPIES TO:

TO: Chris Breitenstein

FROM: N. Brent Wooten

REFERENCE: Drainage plan

Final plat is scheduled for subdivision for Jan. 5, 1983.
Lot will be developed commercially with a runoff factor of
0.9. The lot will drain to Maple St. ditch to the north. The
ditch drains east as indicated. Discharge to the ditch and
Maple will be thru a single drive.

Sketch plan shows proposed grading against existing slope.
Existing ground elevation at SW corner of lot is 143.0.
Existing R.R. ditch at Maple is 143.1.

PAGE 1 OF 1