


Melco West Industrial Park

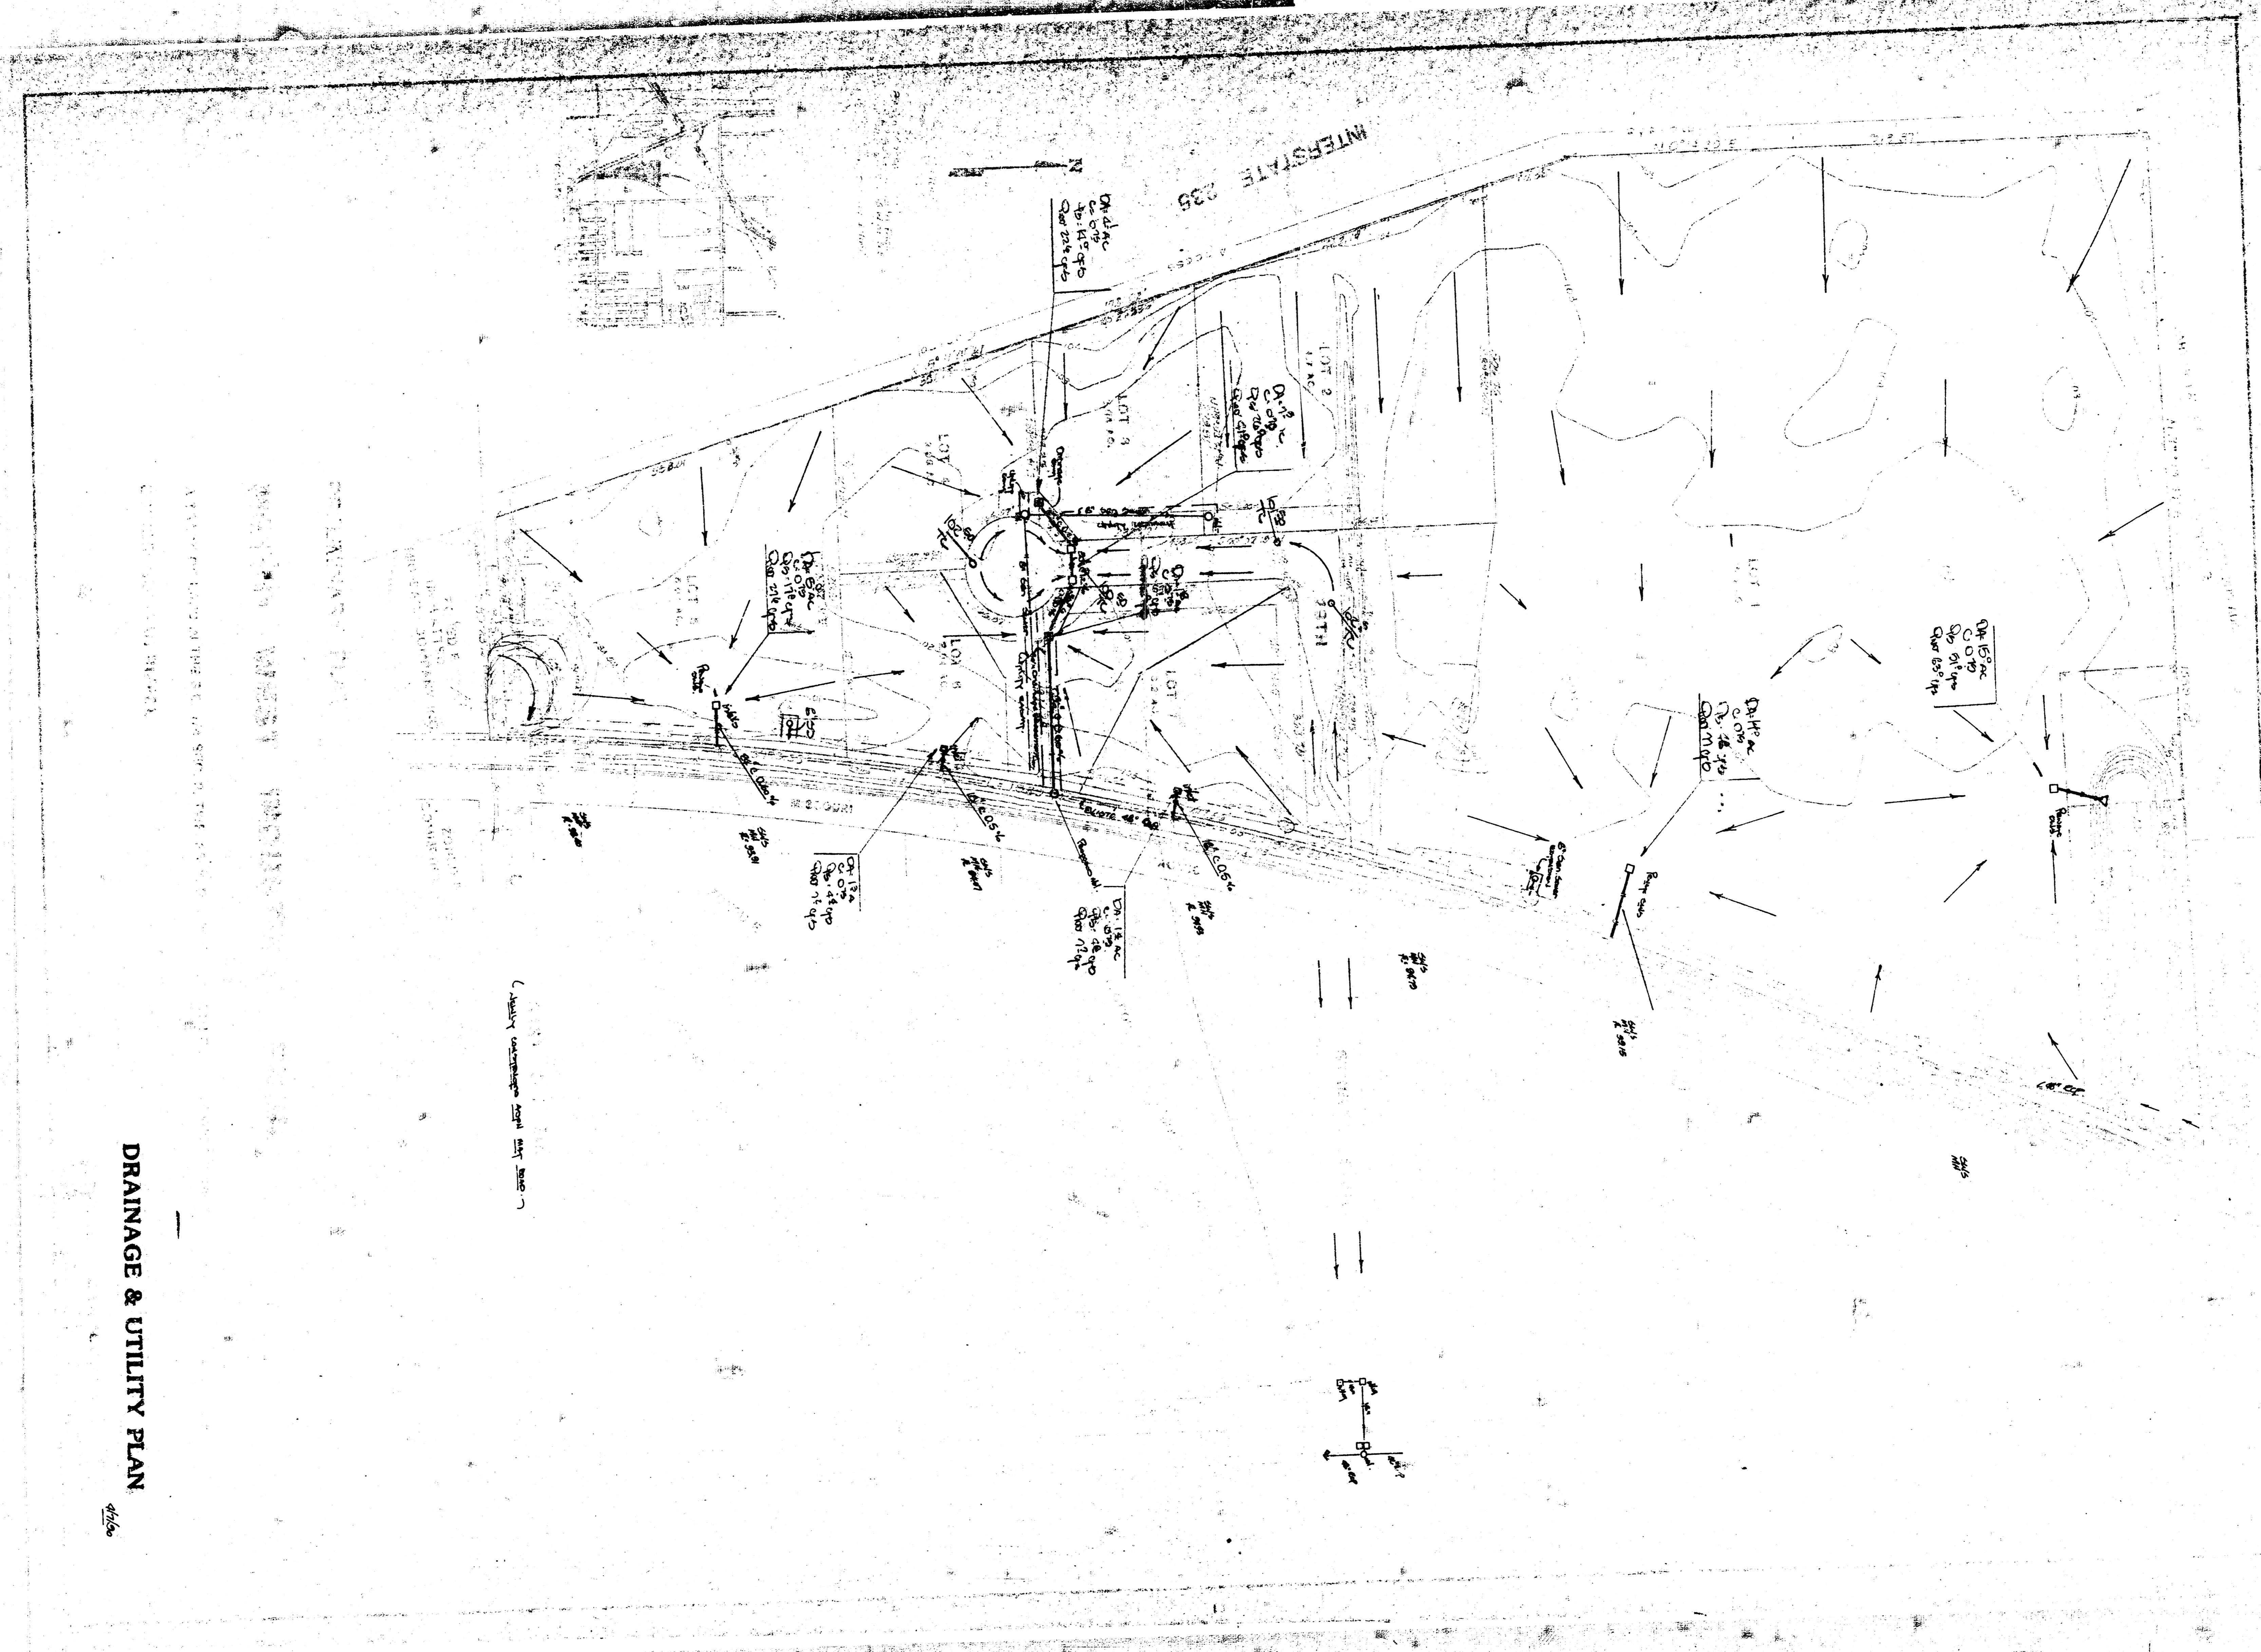

DRAINAGE & UTILITY PLAN

4/16