


MIDTOWN THIRD ADDITION
(Drainage)


PRELIMINARY PLAT MIDTOWN THIRD ADDITION LOT DRAINAGE PLAN

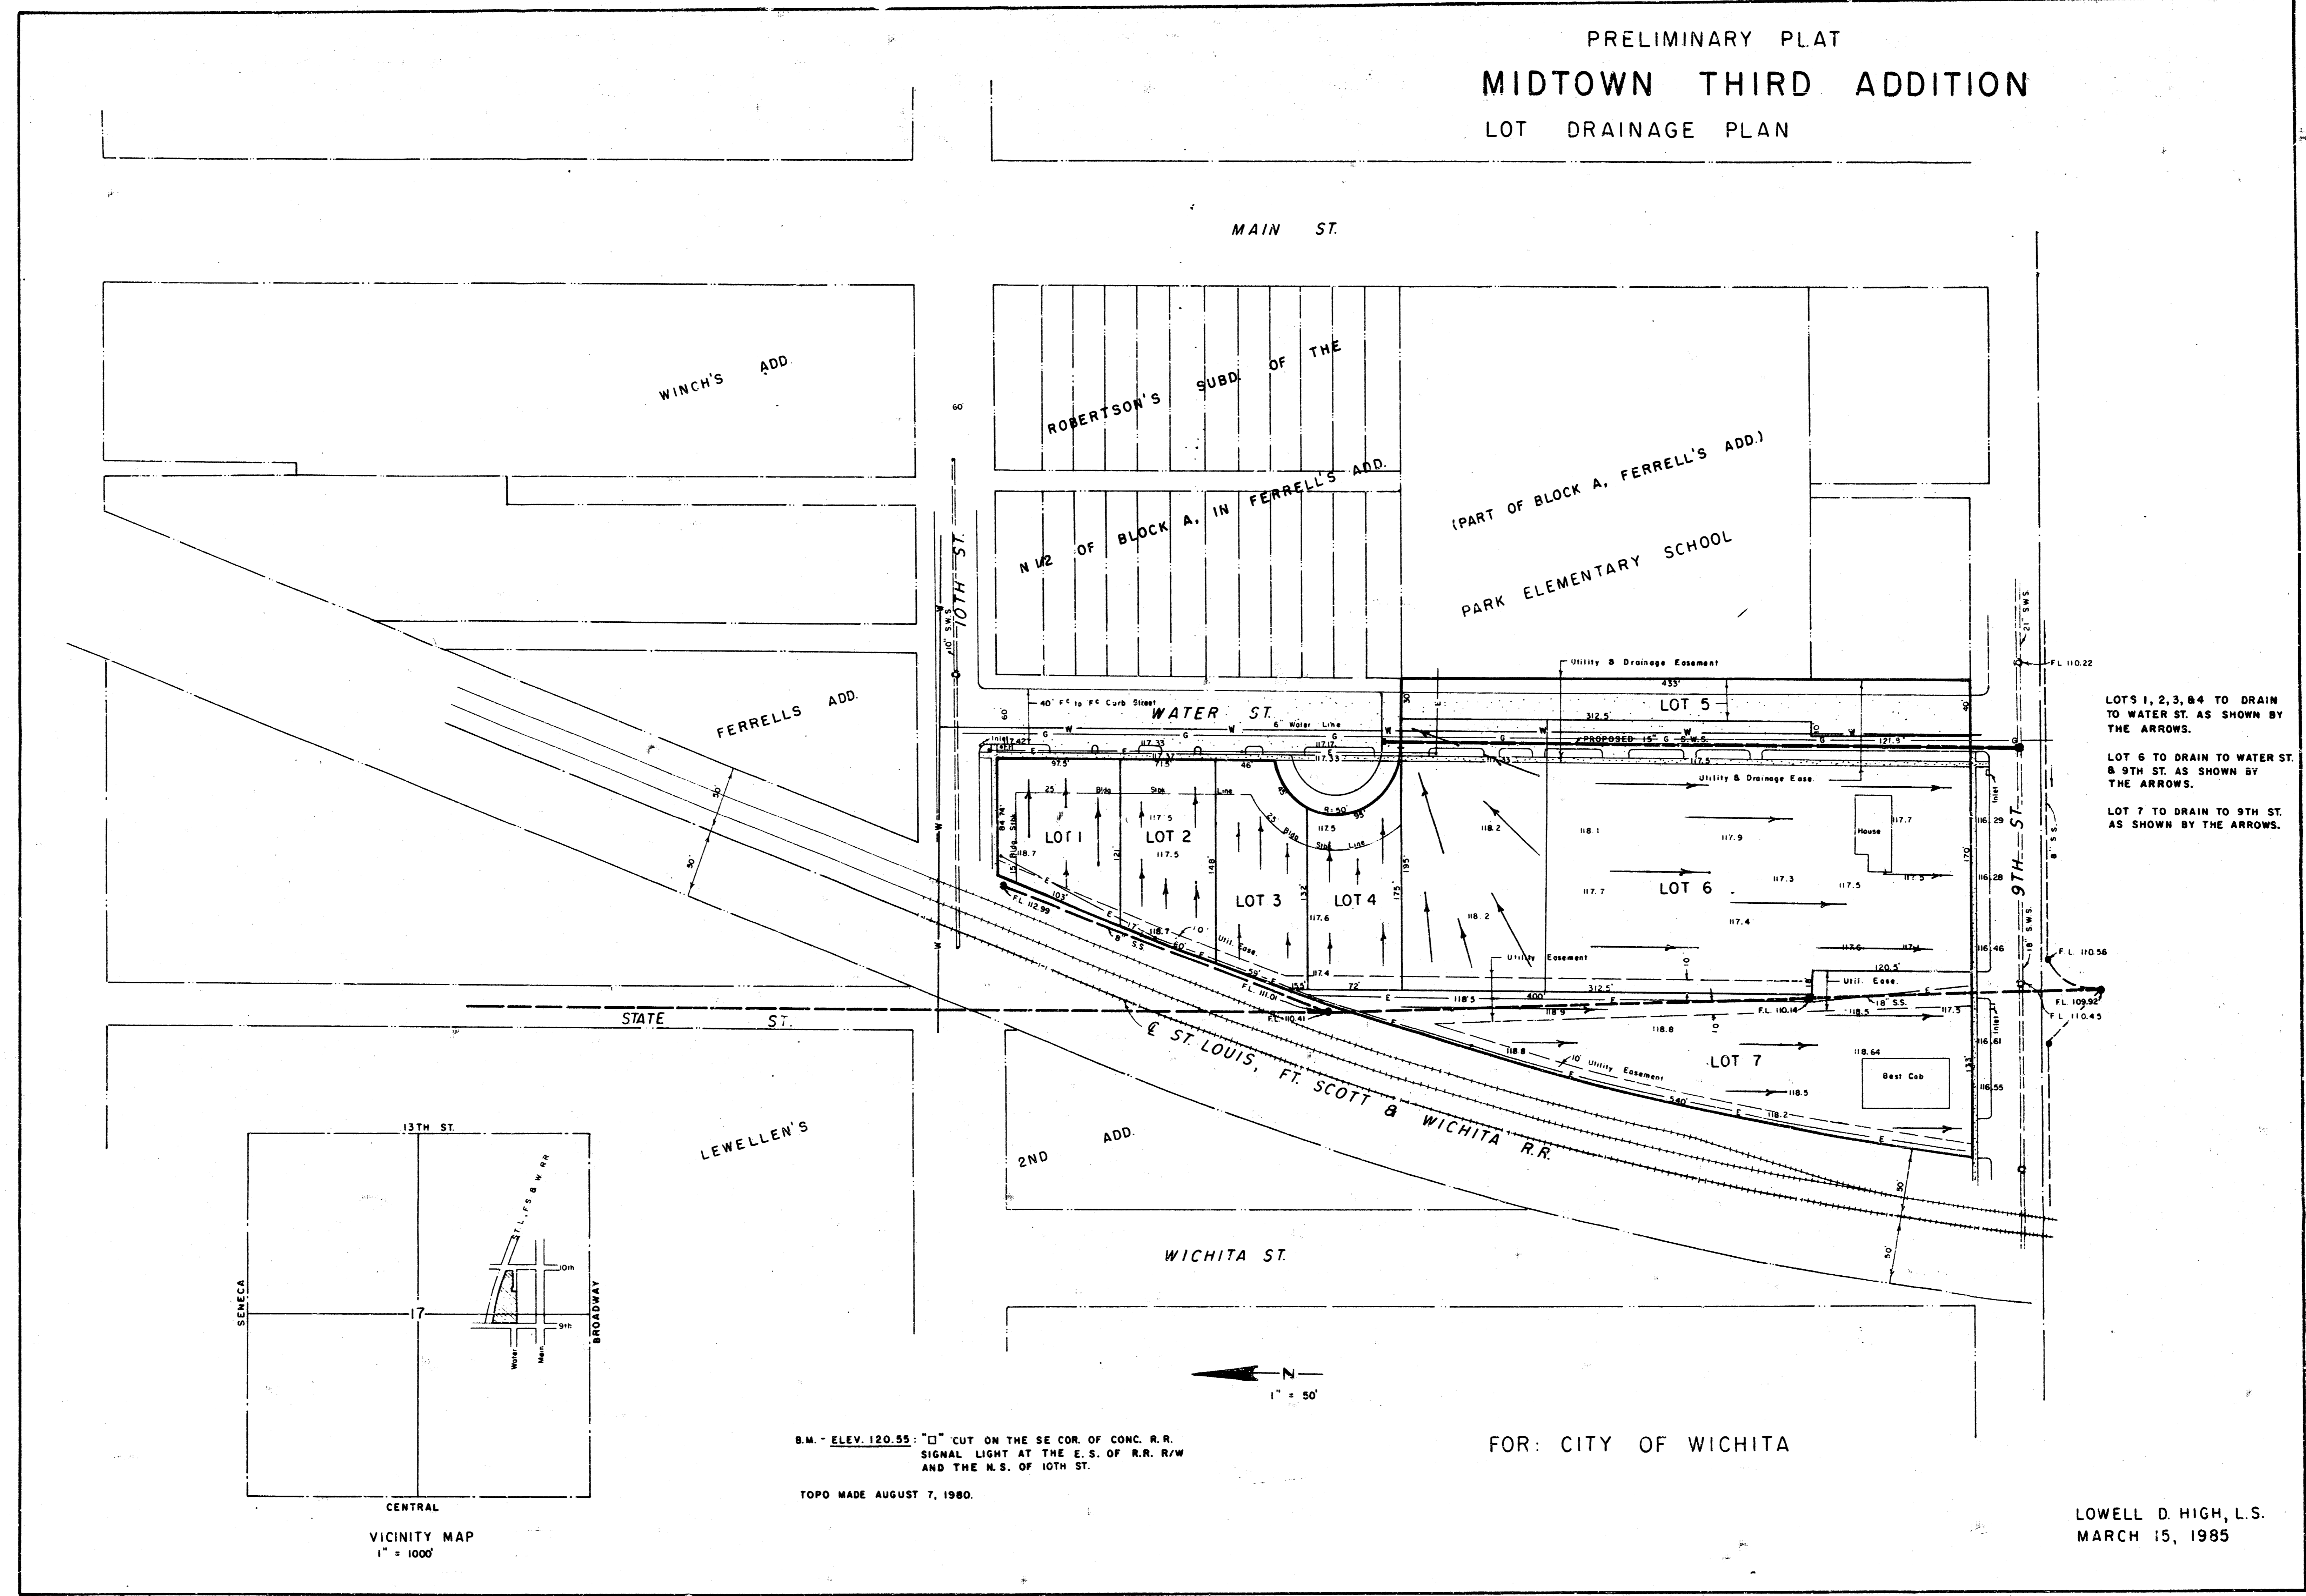

LOTS 1, 2, 3, & 4 TO DRAIN TO WATER ST. AS SHOWN BY THE ARROWS.

LOT 6 TO DRAIN TO WATER ST. & 9TH ST. AS SHOWN BY THE ARROWS.

LOT 7 TO DRAIN TO 9TH ST. AS SHOWN BY THE ARROWS.

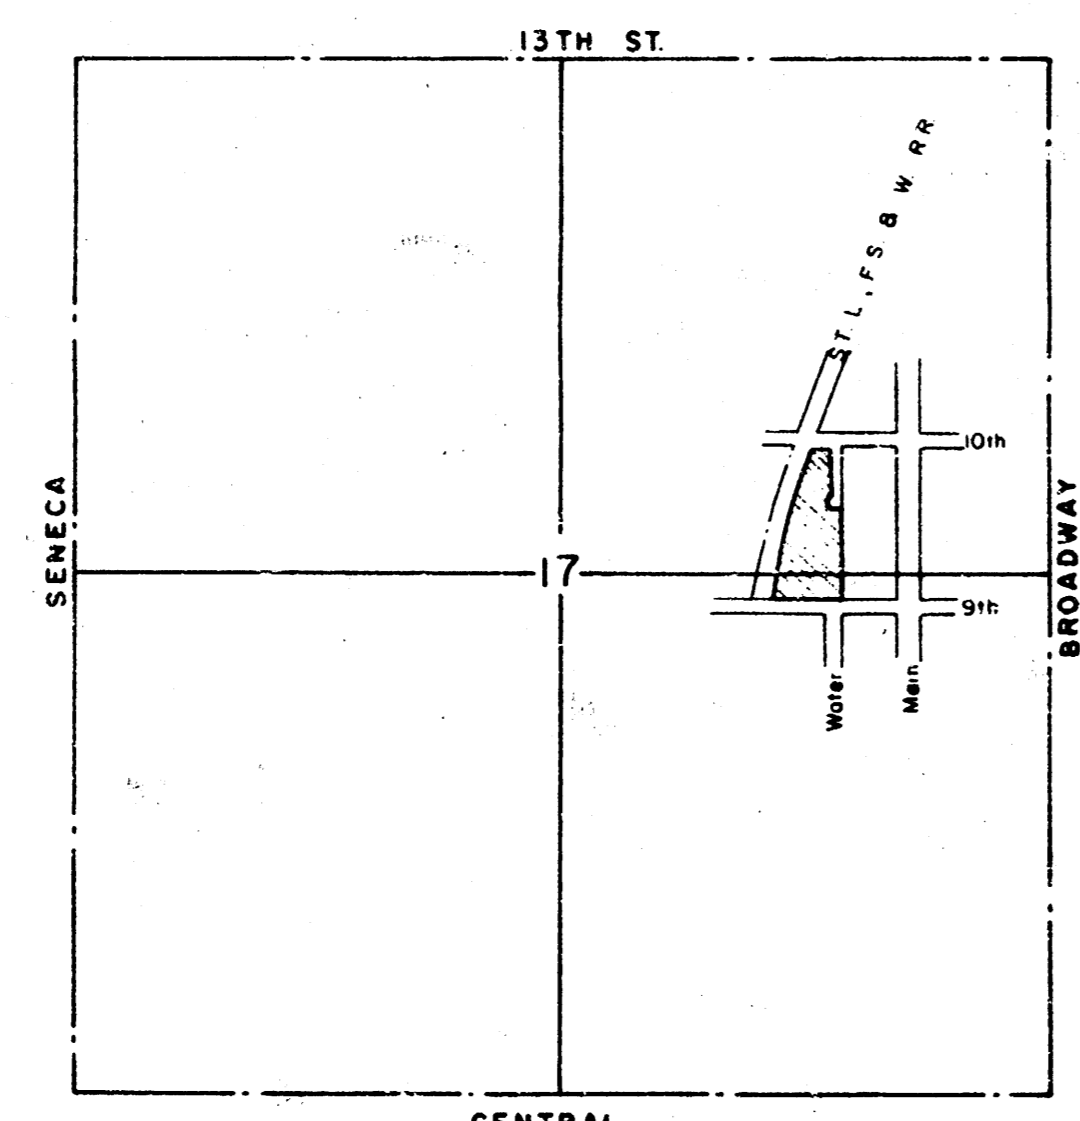

B.M. - ELEV. 120.55: "□" CUT ON THE SE COR. OF CONC. R.R. SIGNAL LIGHT AT THE E. S. OF R.R. R/W AND THE N.S. OF 10TH ST.

TOPO MADE AUGUST 7, 1980.

FOR: CITY OF WICHITA

LOWELL D. HIGH, L.S.
MARCH 15, 1985