
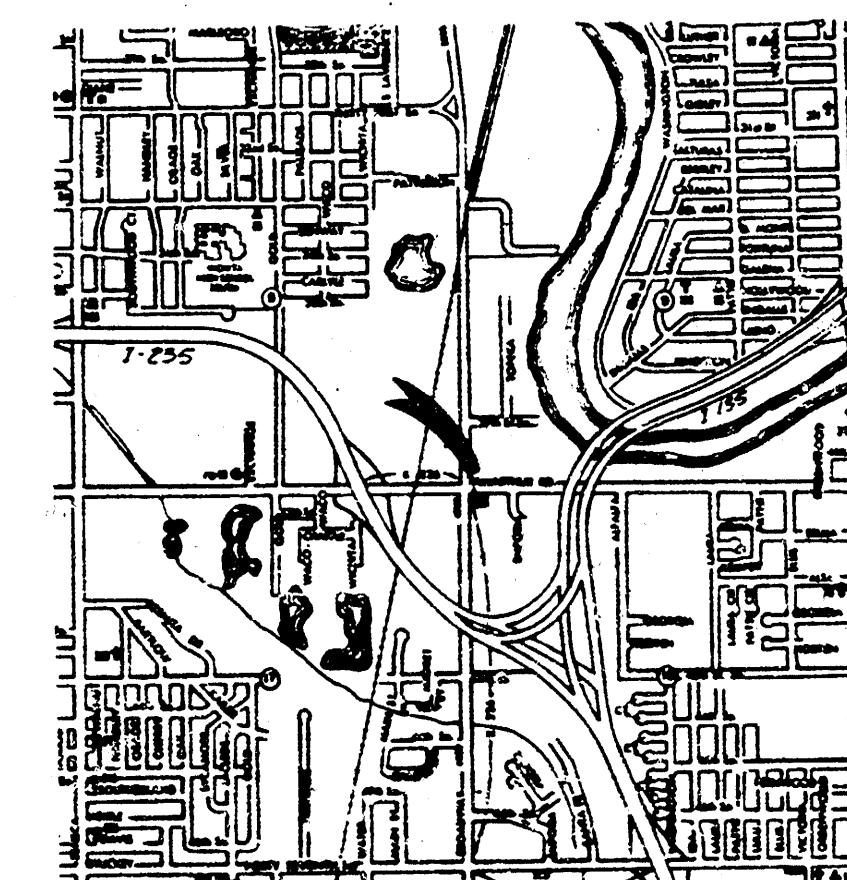


WICHITA, SEDGWICK COUNTY, KANSAS
Northwest Quarter Section 16, 128S, R1E, 6th. PM

SCALE: 1" = 25'
MARCH 14, 1986
SB60417
NW cor. NW 1/4 Sec 16
T28S, R1E 6th P.M.

OWNER-SUPPLIER: HUNTER MFG. CO.
INDUSTRIAL - FILE 510-115
JANITA HANCOCK 11311

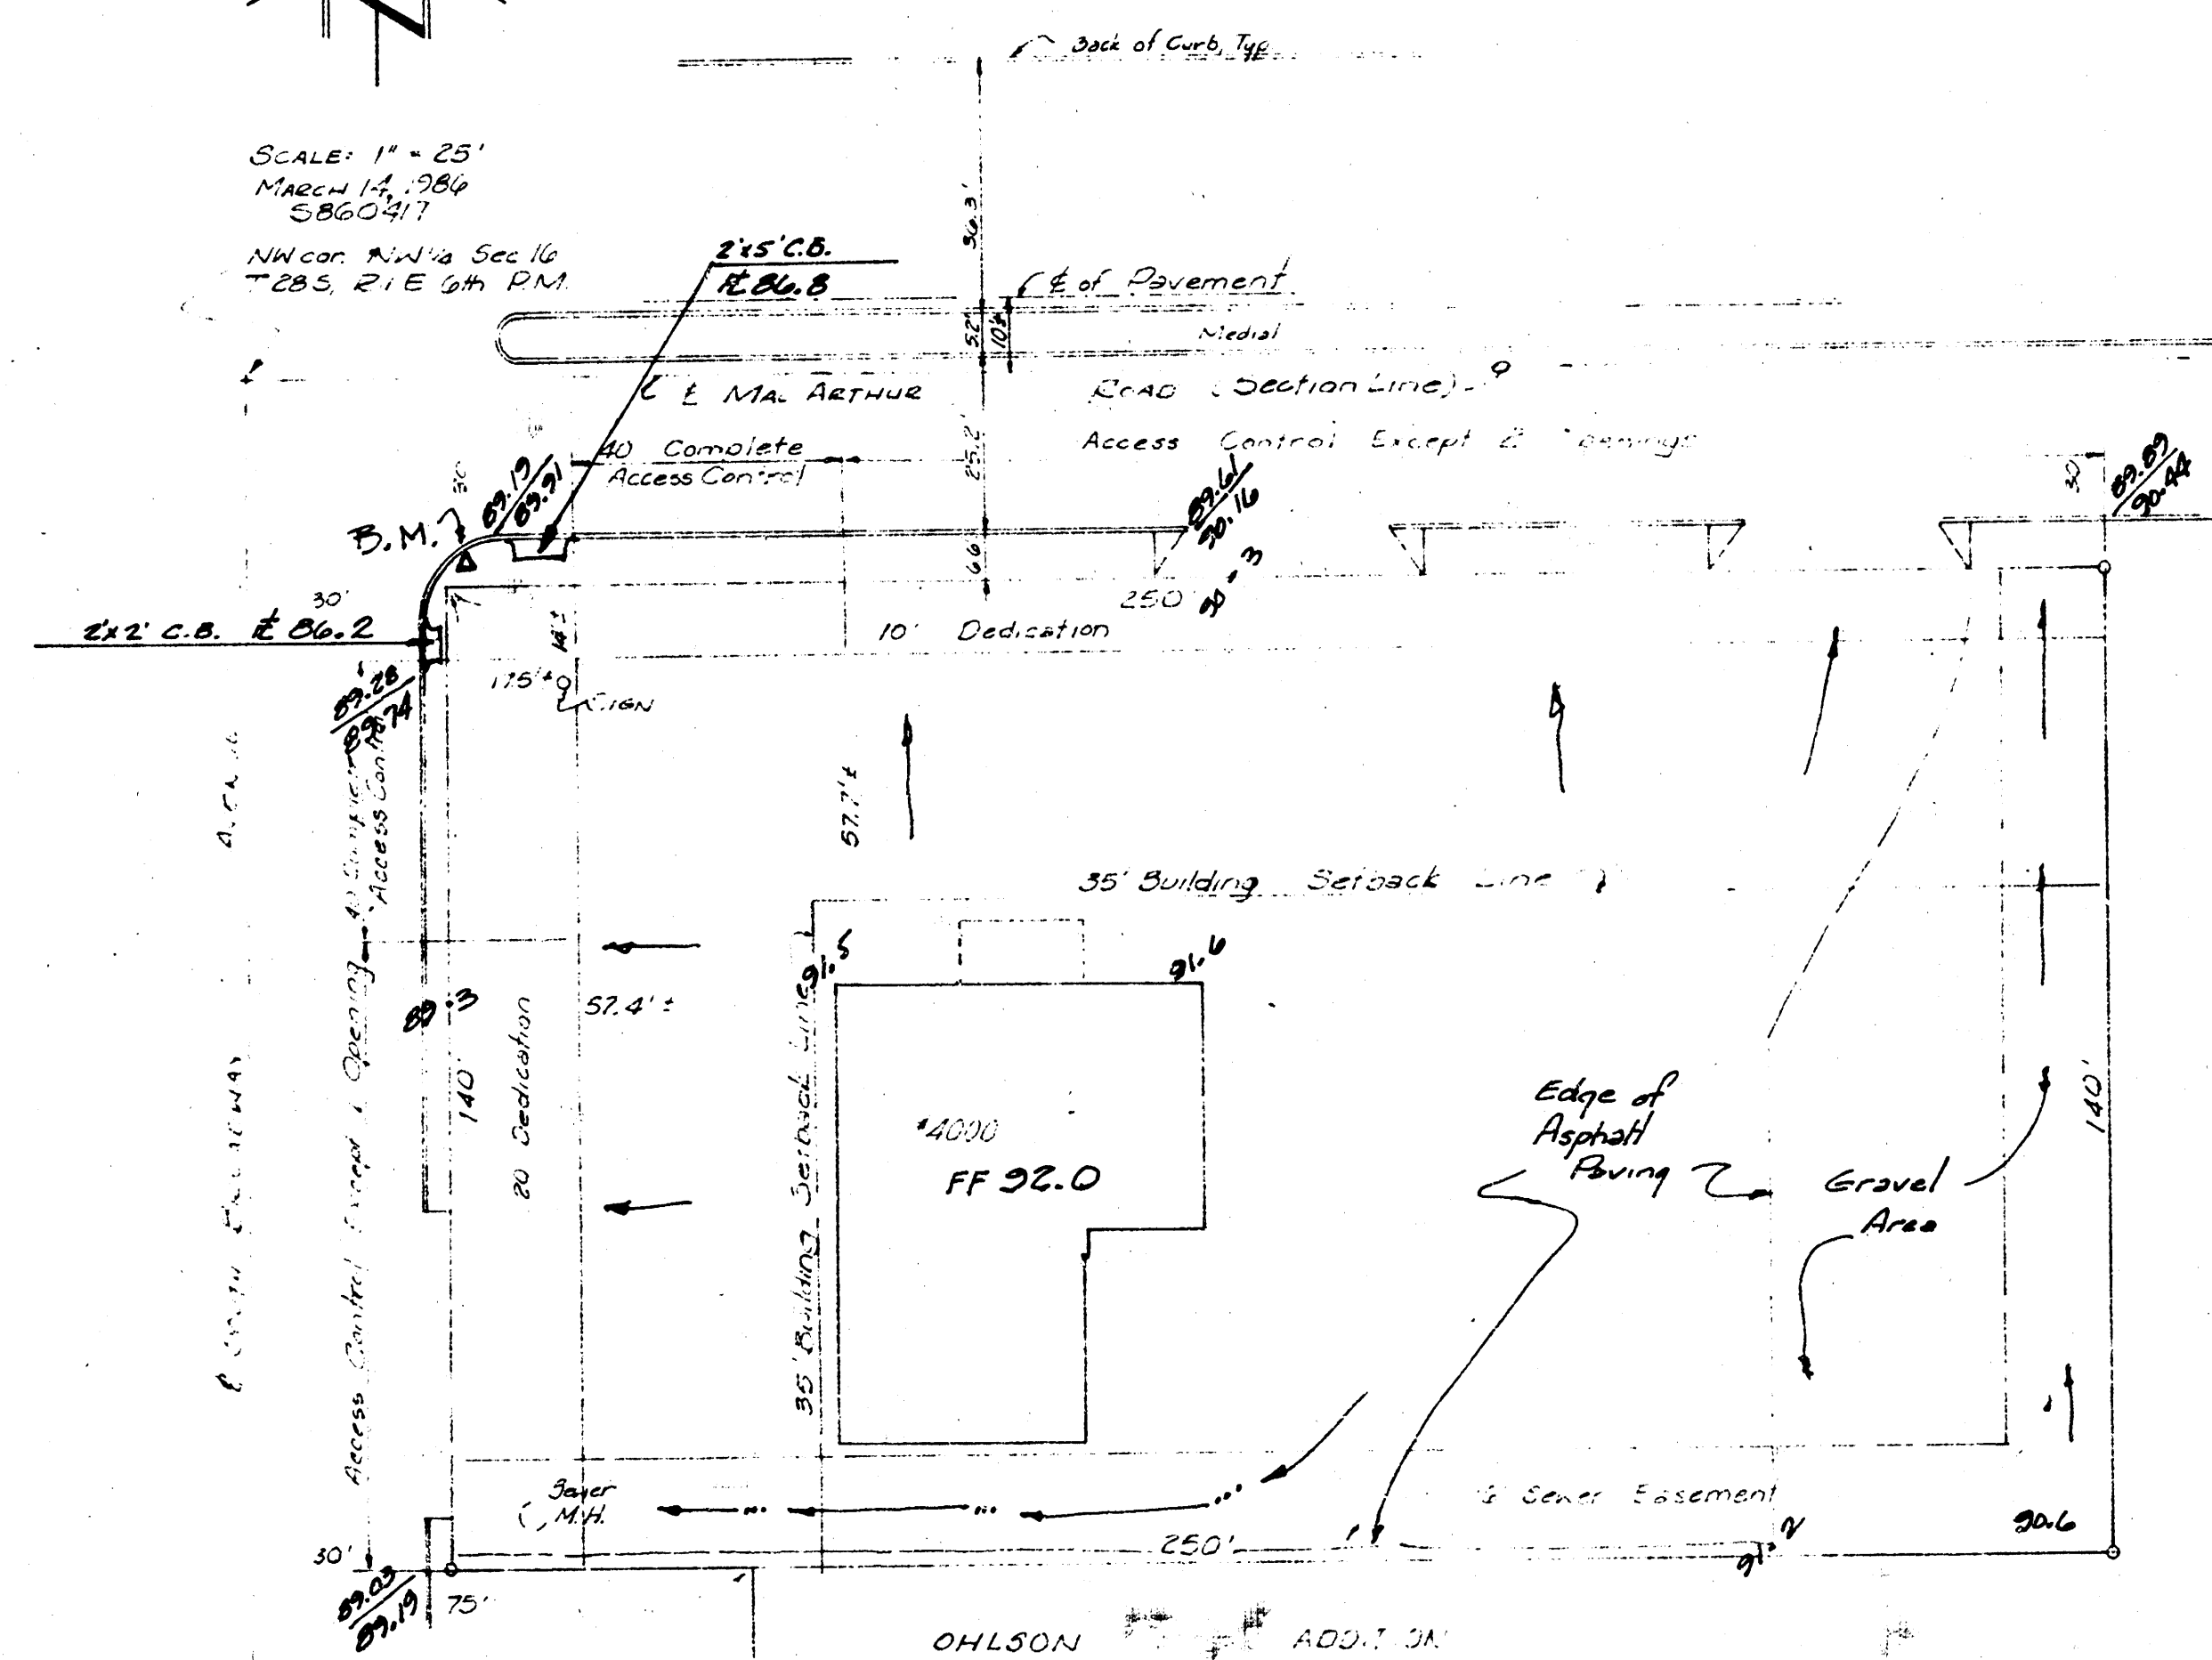

VICINITY MAP

TERRA TECH || **LAND SURVEYING INC.**

245 West Dewey
Wichita, Kansas 67202 360
316 267 0744 / 267 234