


GORDON NORRIS ADDITION
(Drainage)

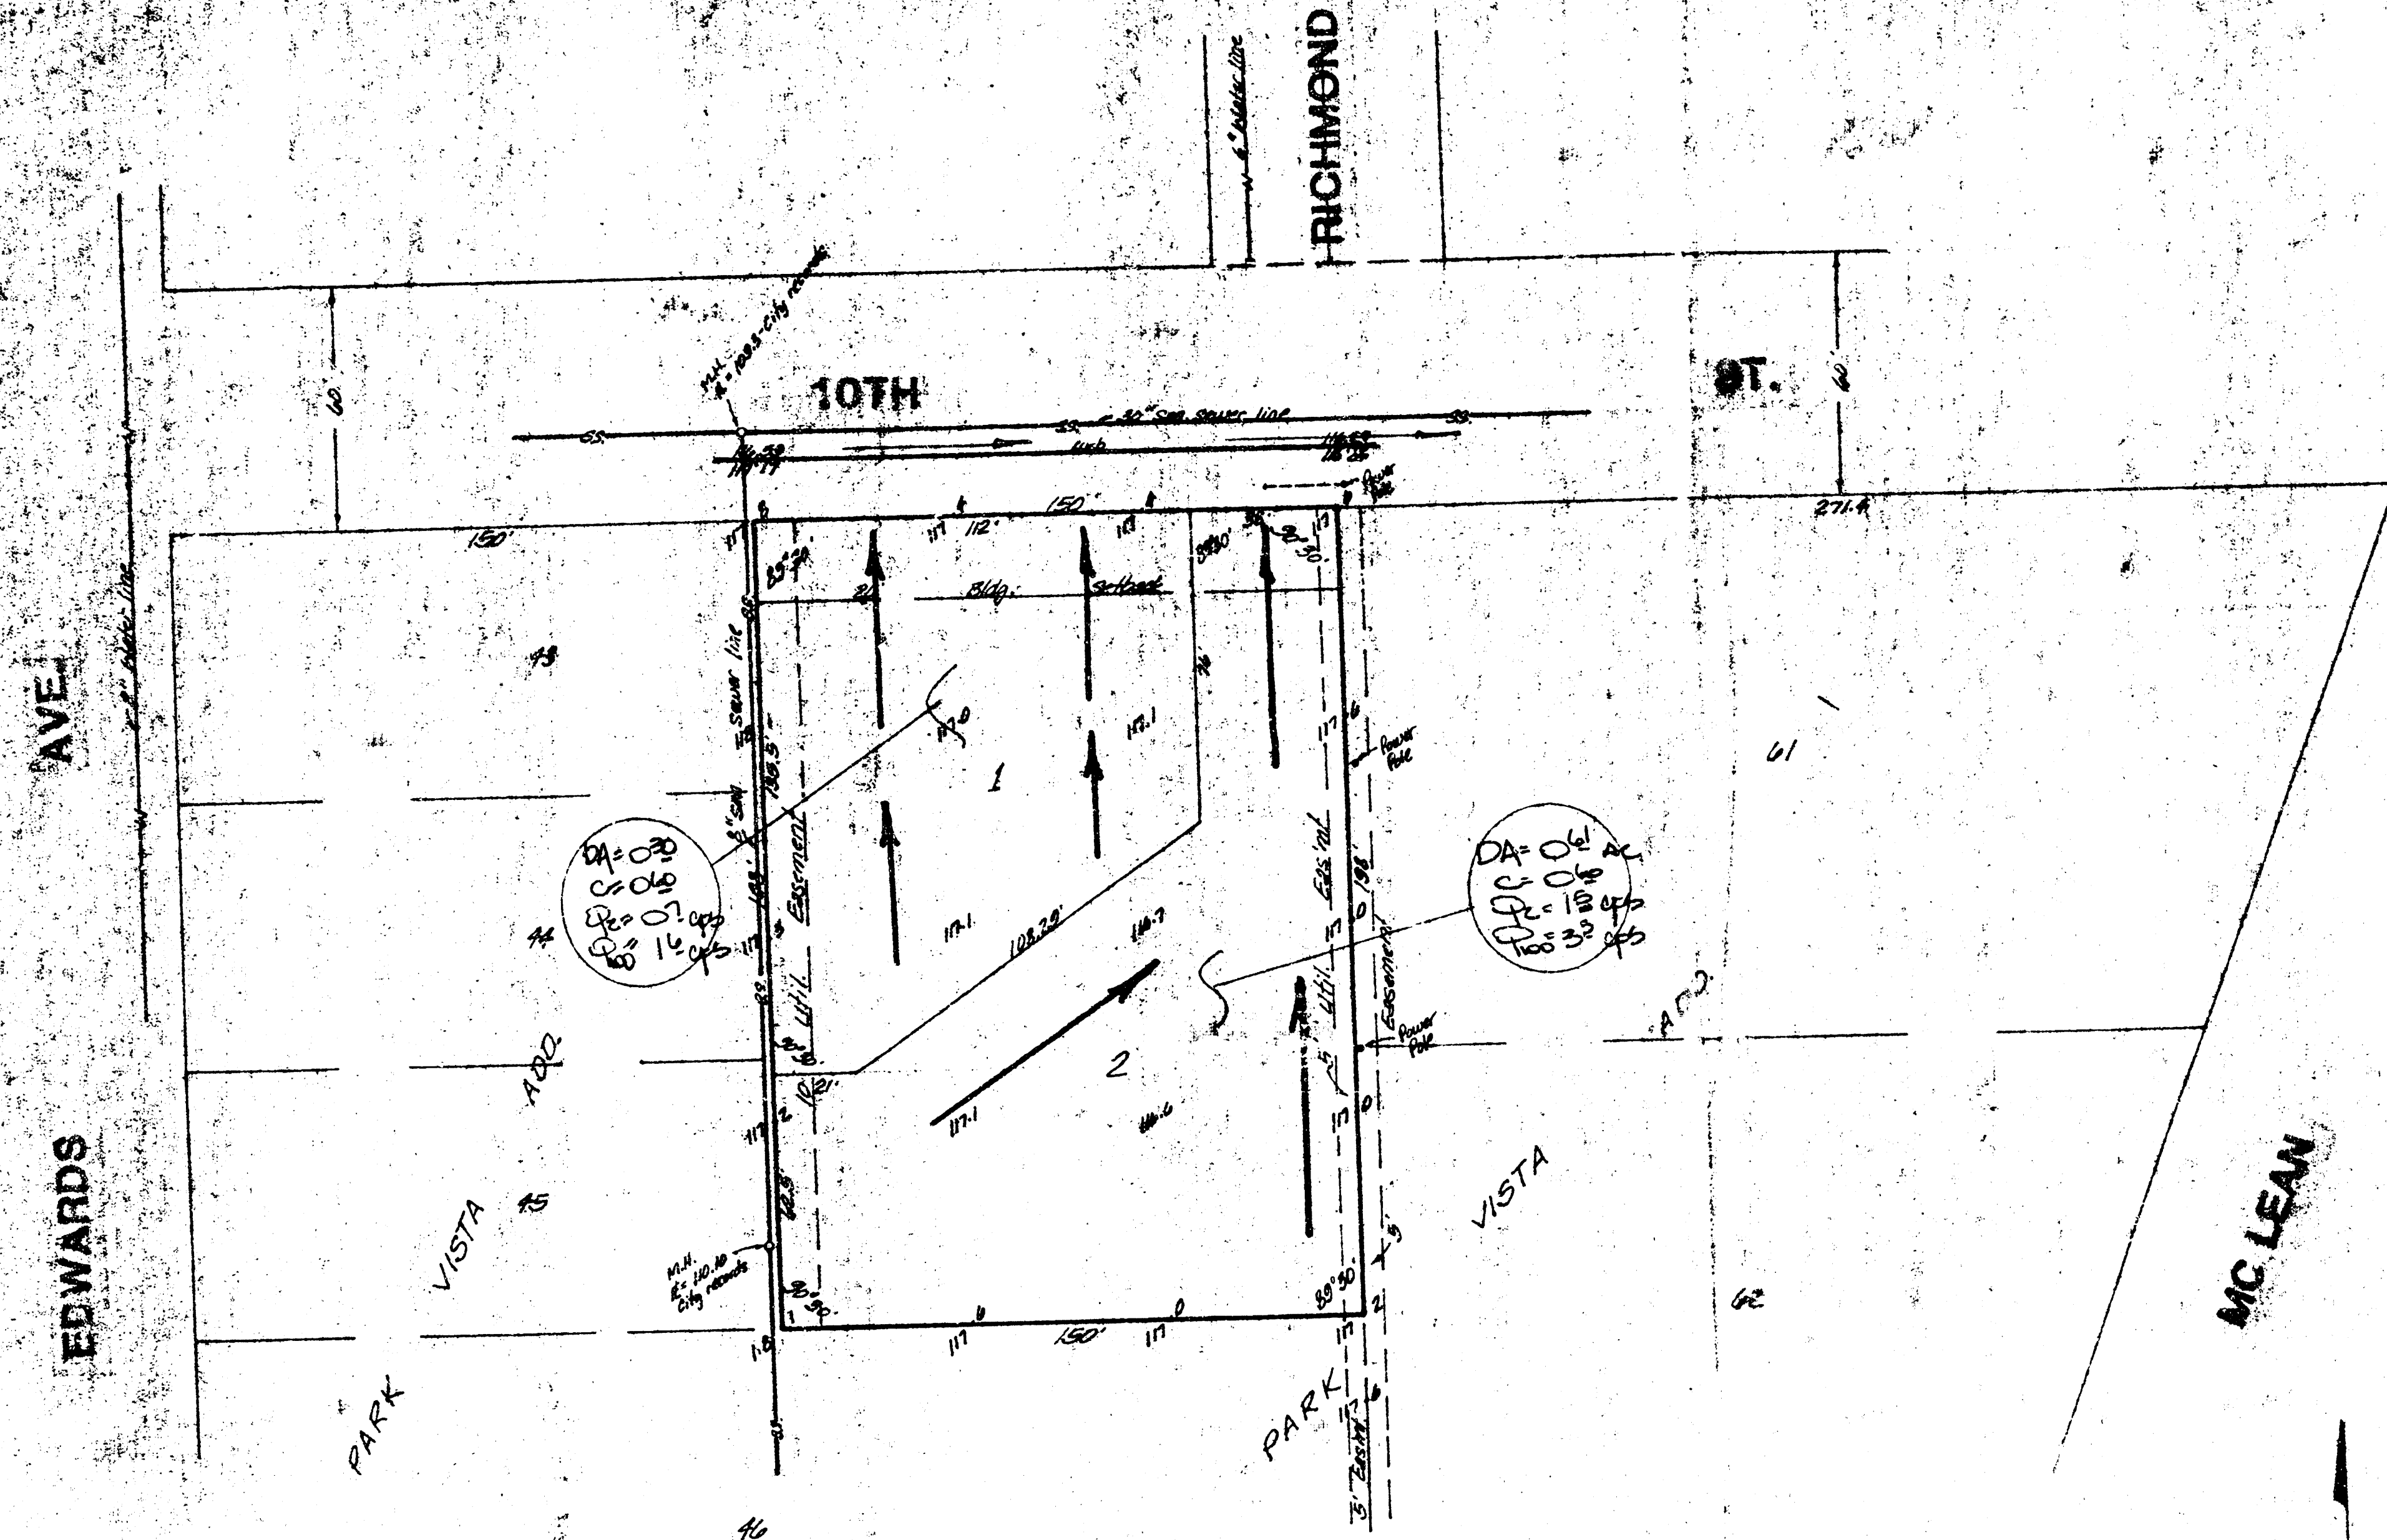

Note
 Lots 1 & 2 will be developed
 for multiple family units. Ruloff factor of
 0.45 is used.
 Both lots 1 & 2 will drain north
 to lot 3. They drain to lot 3
 drains east up into storm sewers
 located at Meridian.

SKETCH PLAT **GORDON NORRIS ADDITION**

THE E. 1/2 OF LOTS 43-44 & 45,
 PARK VISTA ADDITION TO WICHITA, KANSAS
 OWNER: GORDON NORRIS, JR.

FINAL DRAINAGE PLAN *elias*

Each mark
 12" out in line of H.I.P.
 3/4" corner of 3/4" of H.I.P.
 Elevation = 17.00

BAUGHMAN COMPANY, P.A.
 SURVEYING & ENGINEERING
 1001 W. 10TH ST. - WICHITA, KANSAS 67202