


Northridge Industrial Park 2nd

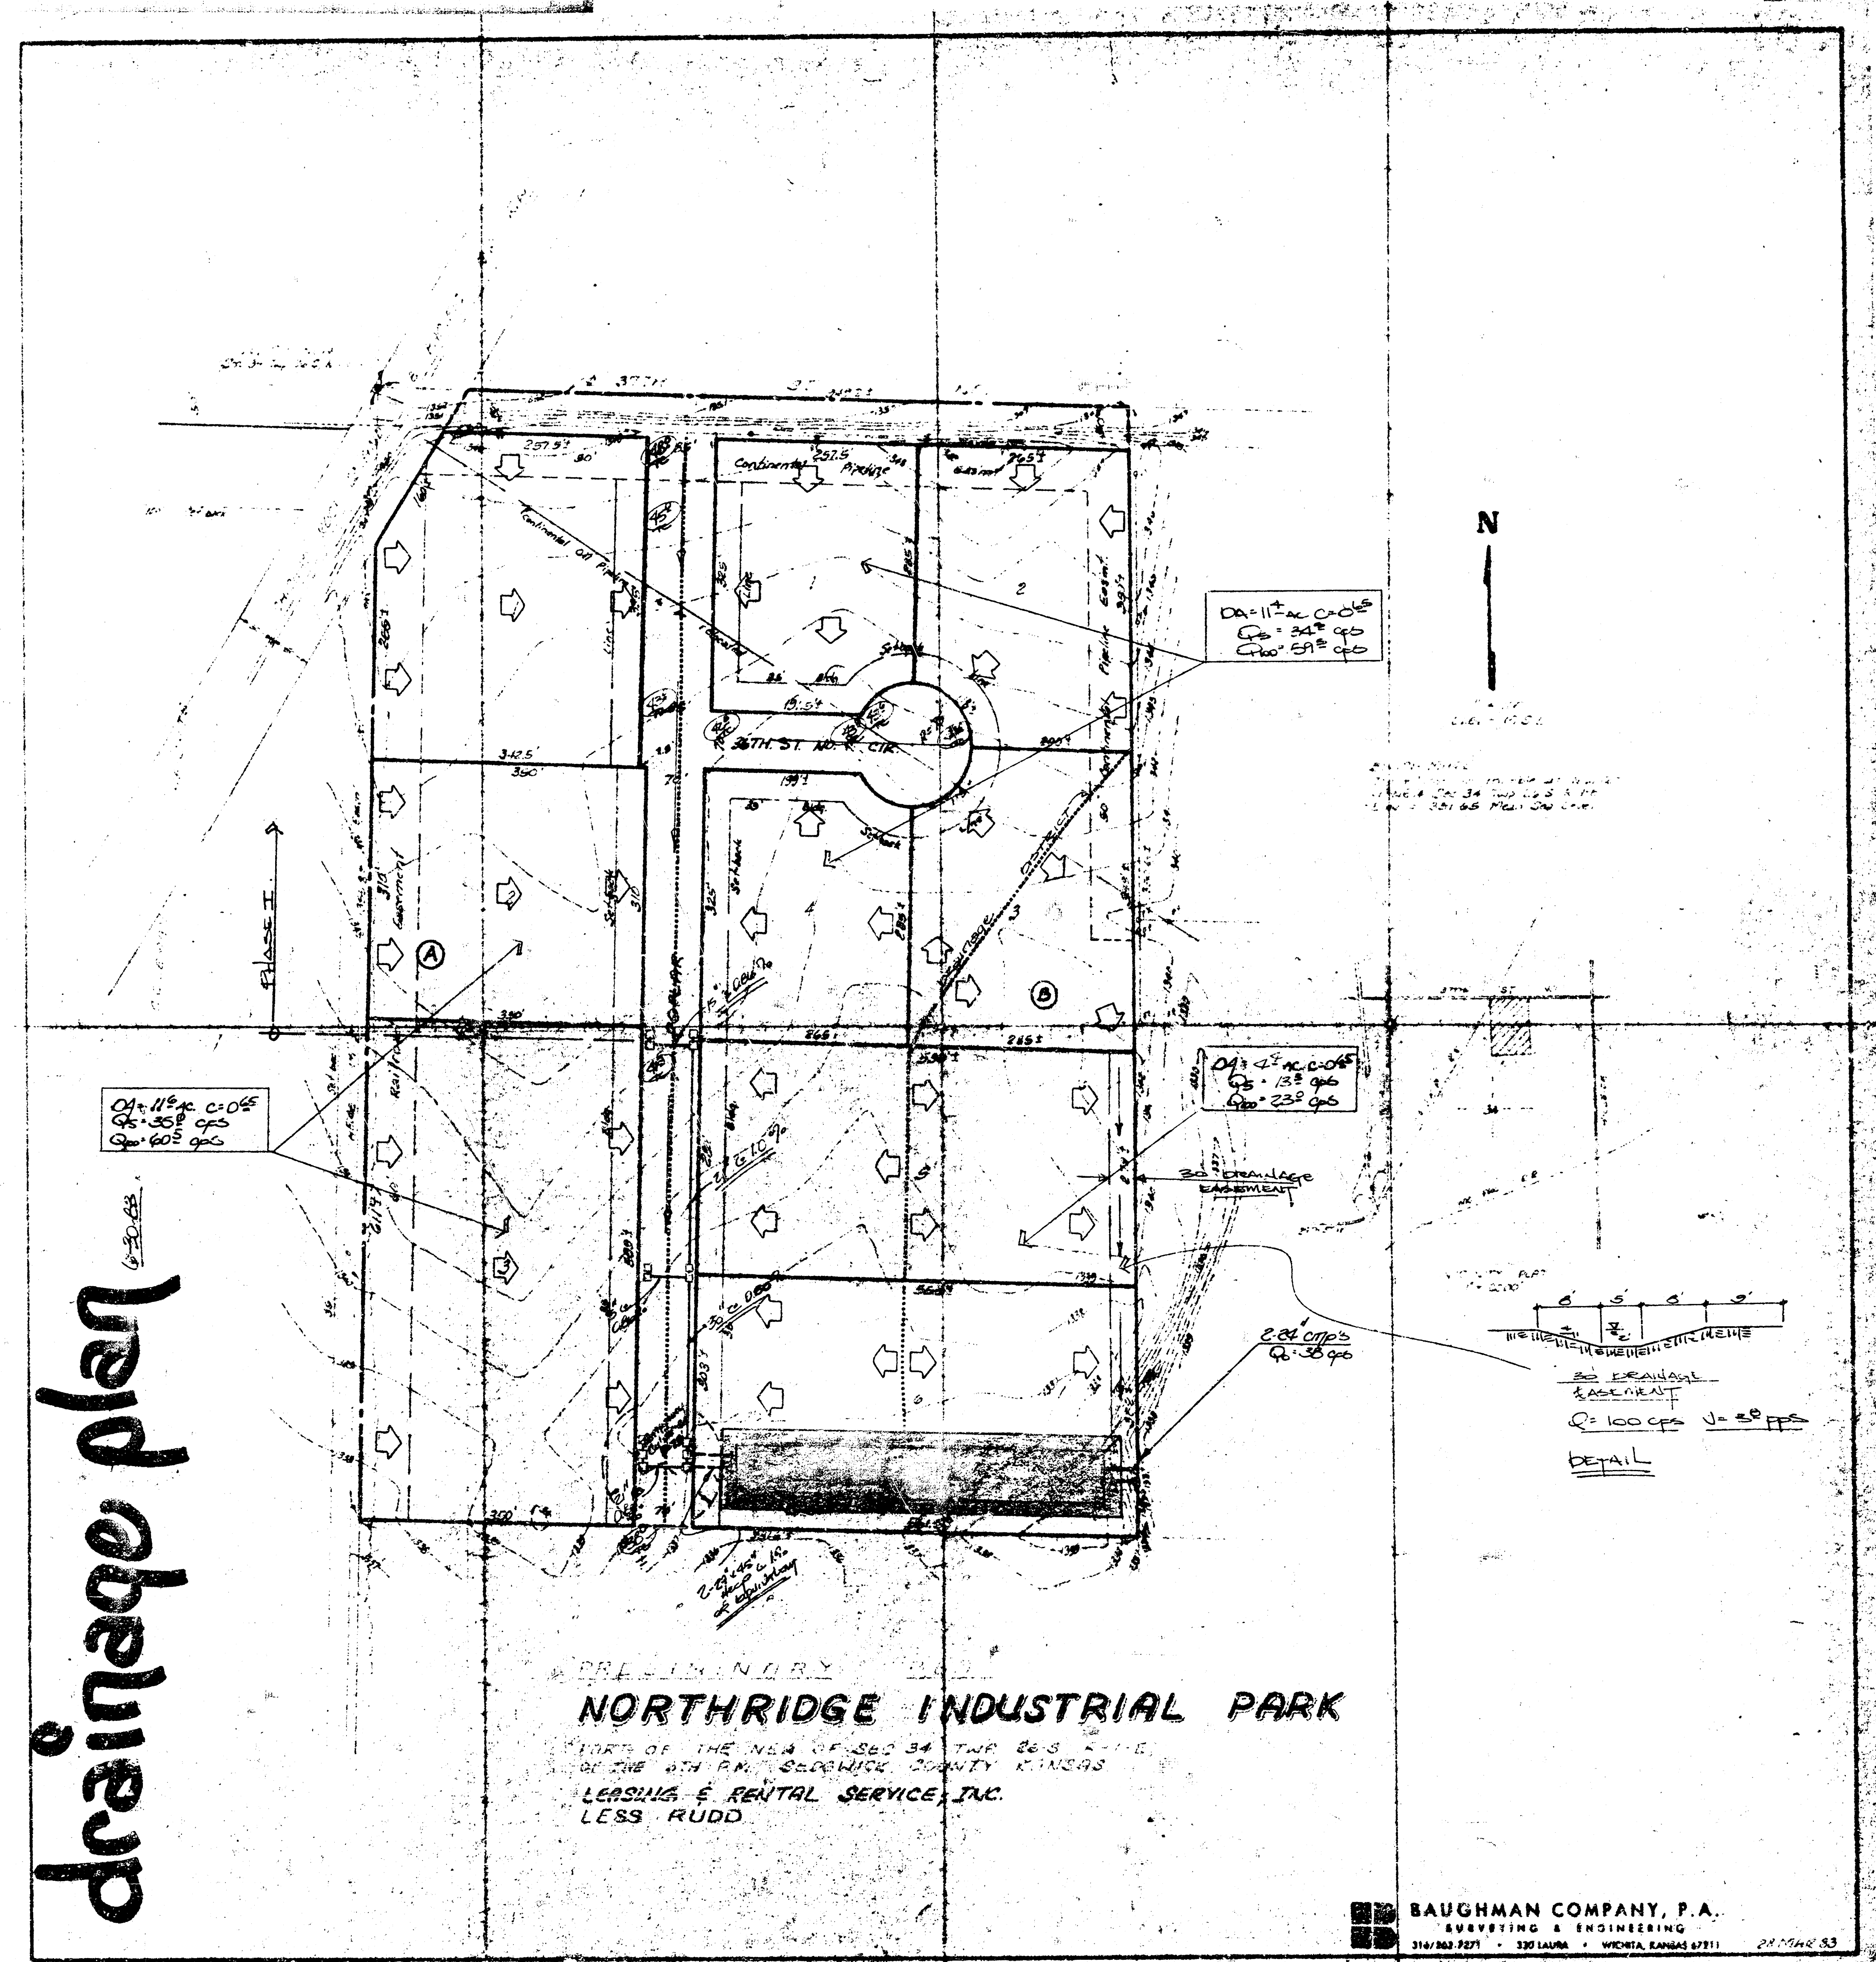

drainage plan

### NORTHRIDGE INDUSTRIAL PARK

PORT OF THE N.E. OF SEC. 34 TWP. 26 S. R. 1 E.  
LEASING & RENTAL SERVICE, INC.  
LESS RUDD

**BAUGHMAN COMPANY, P.A.**  
SURVEYING & ENGINEERING  
