
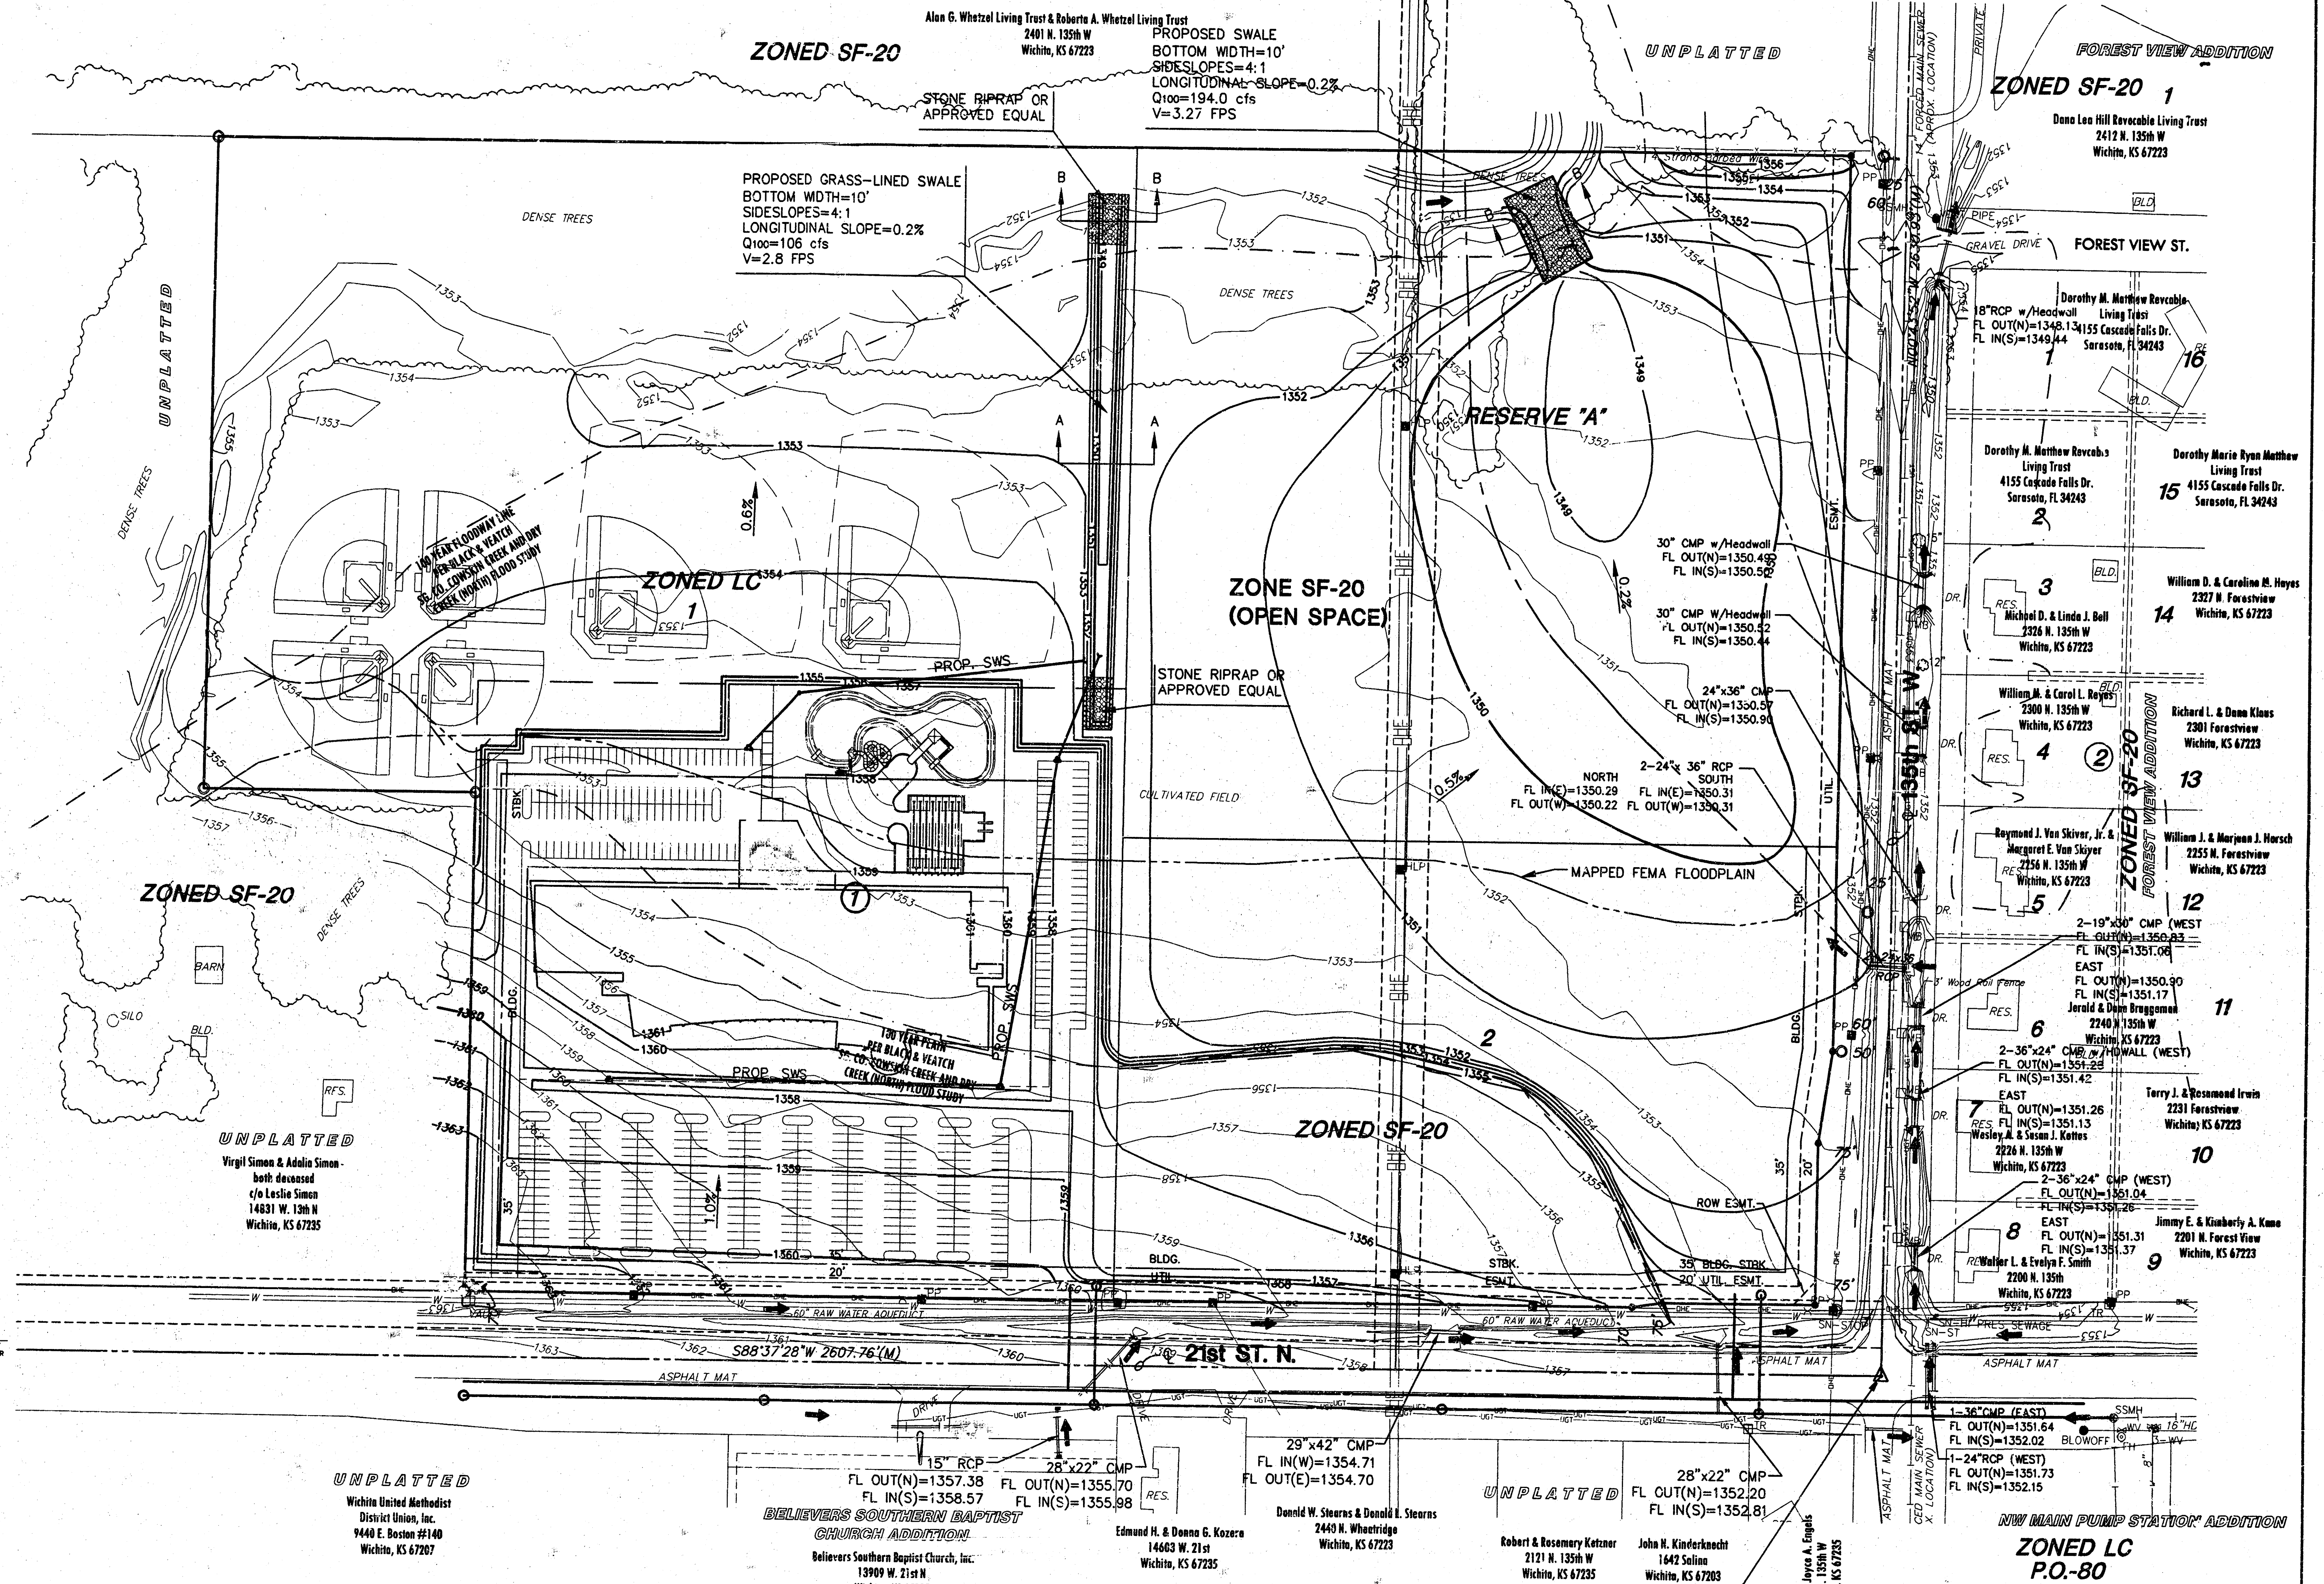
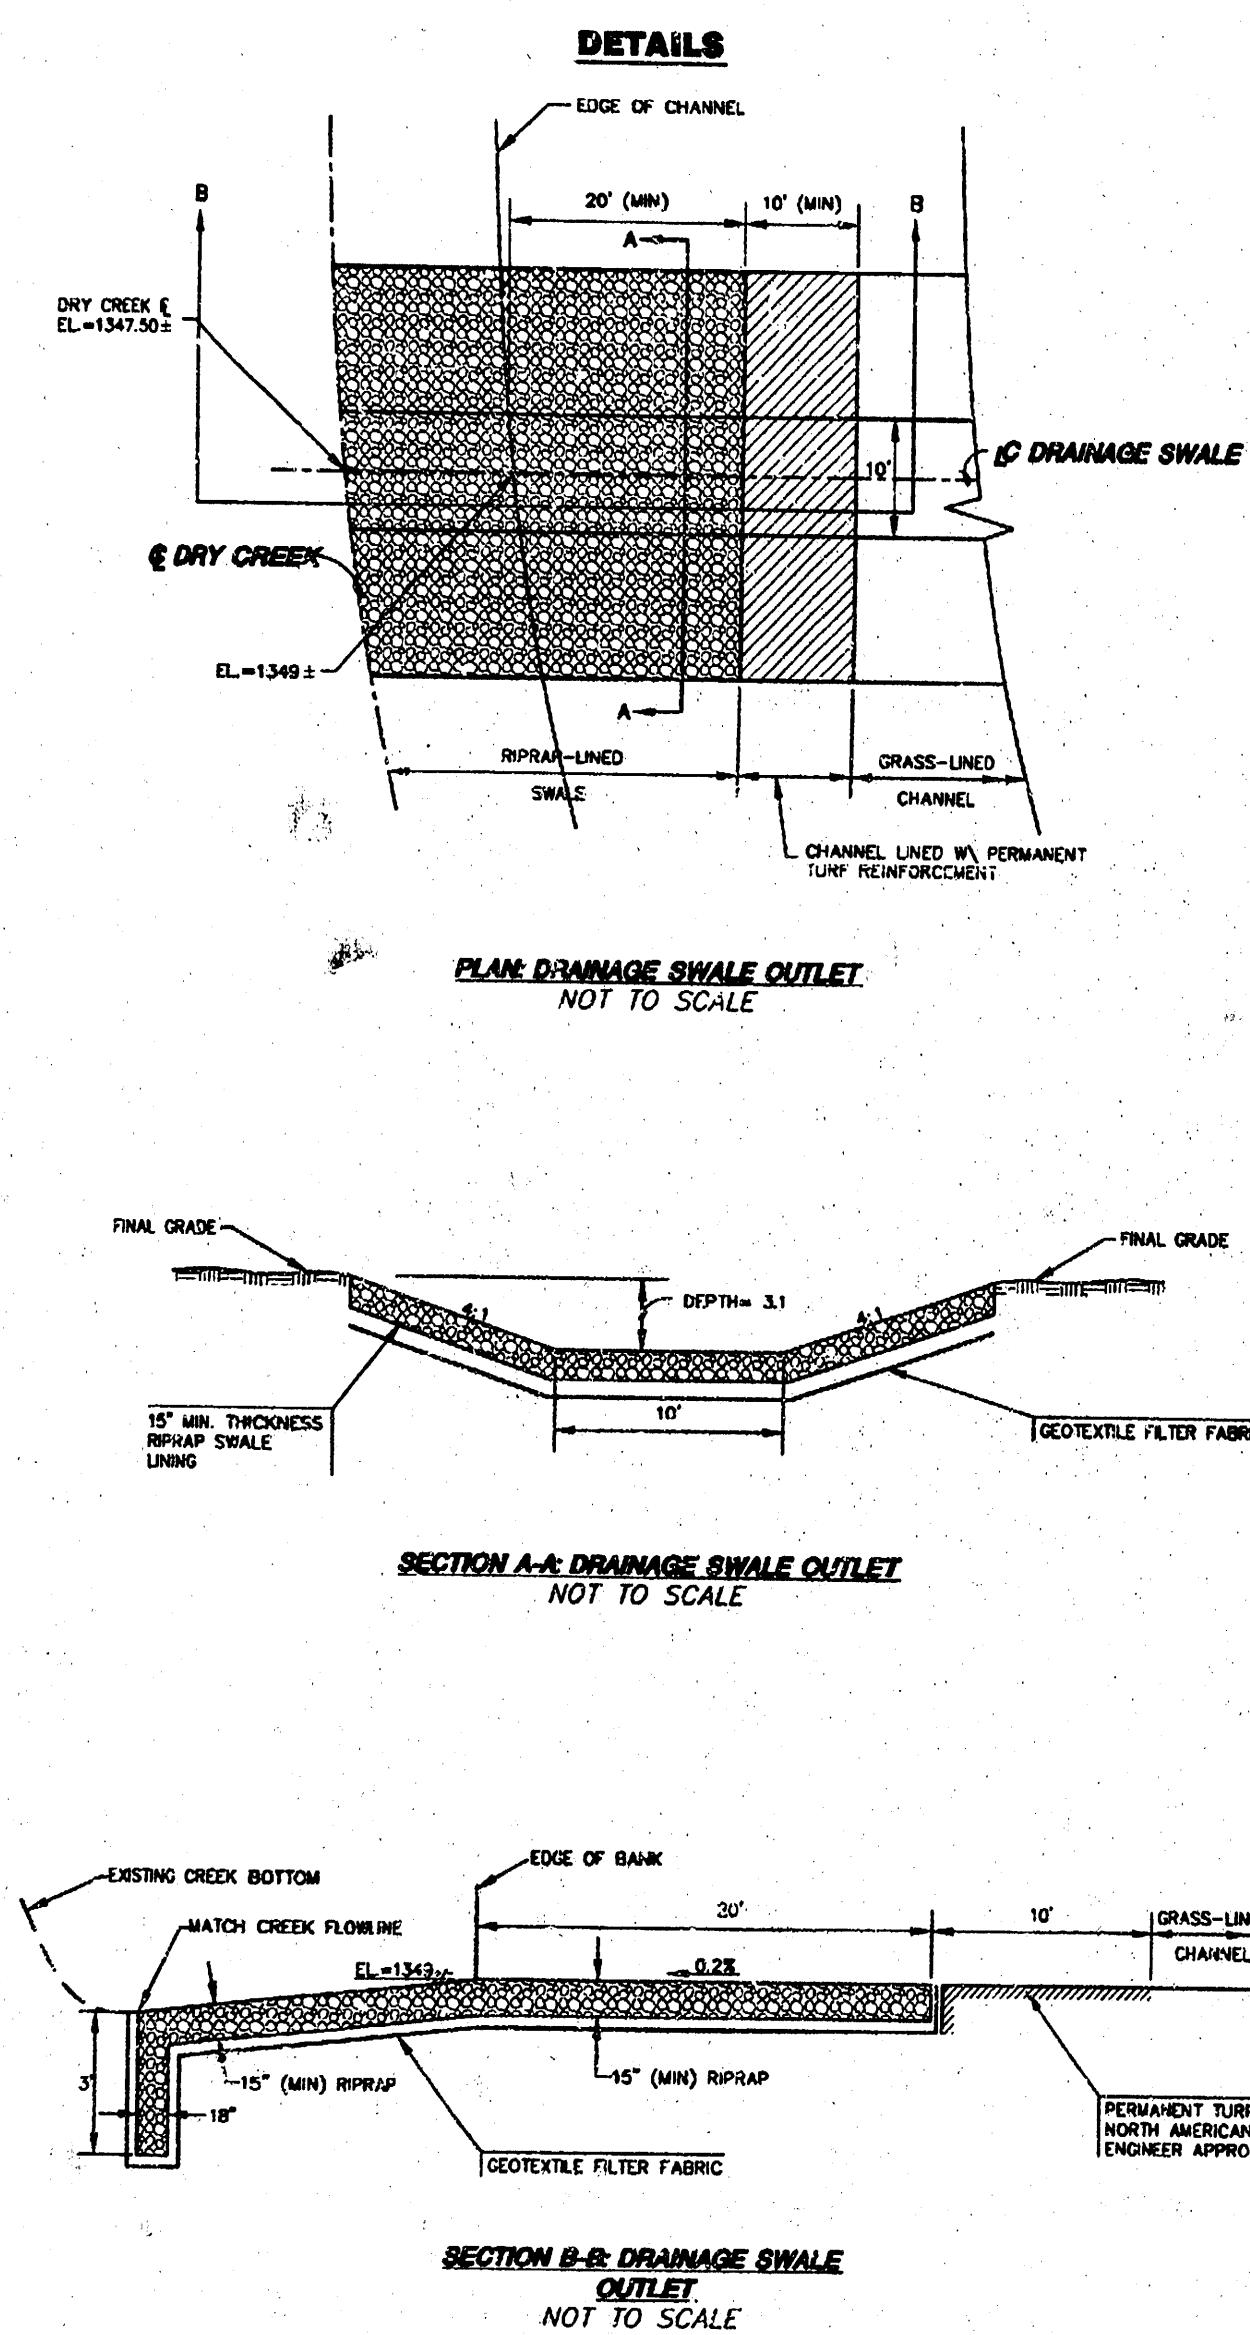


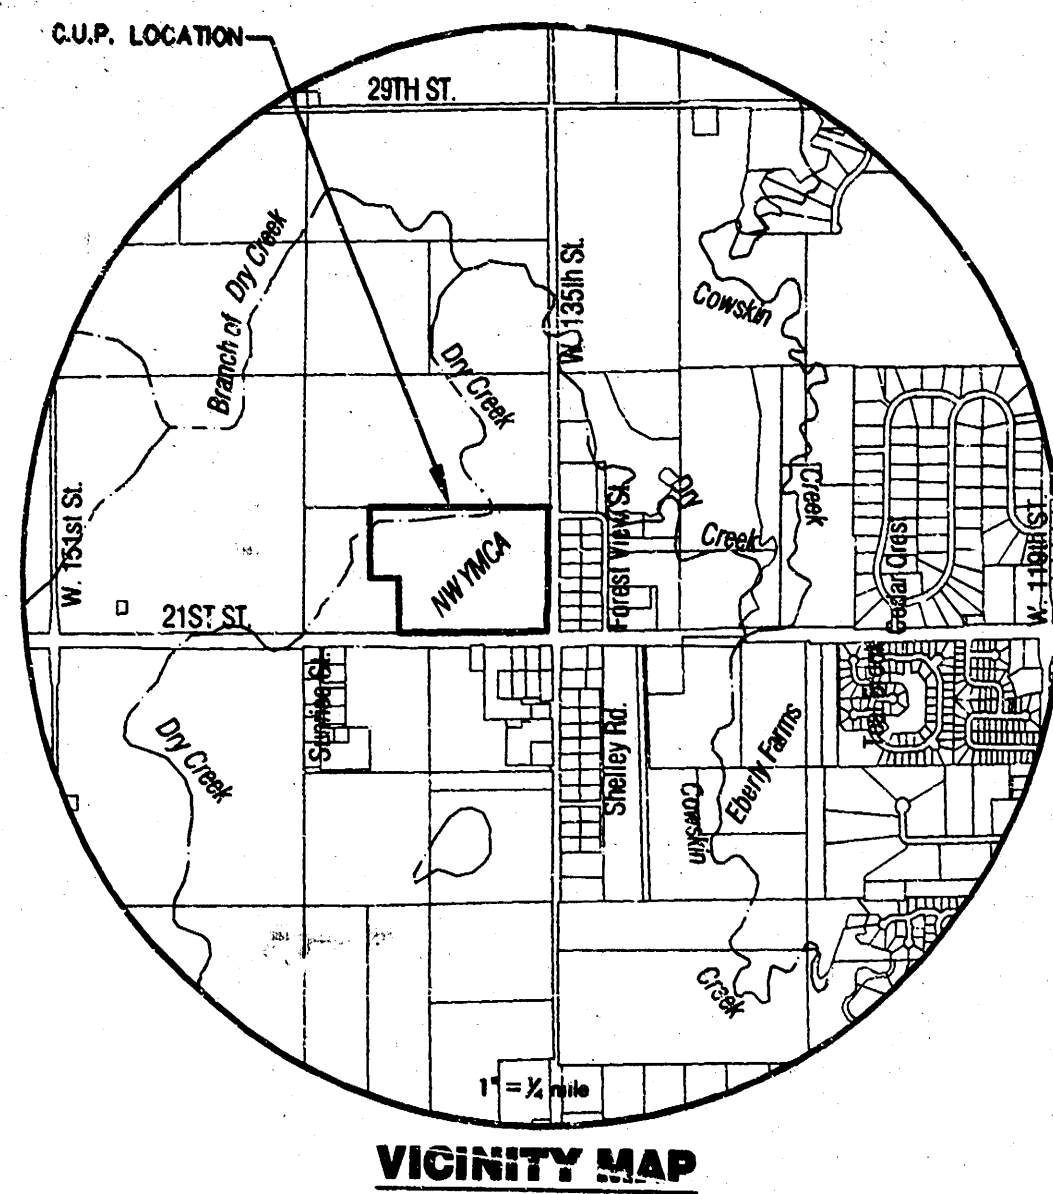

REVISED: SEPT. 24, 2004
REVISED: 6/23/04

PRELIMINARY GRADING PLAN

NORTHWEST YMCA ADDITION

OWNER / DEVELOPER: Young Men's Christian Association of Wichita 3330 N. Woodlawn, Wichita, KS. 67220 (316) 219-9622 ex220 Submittal date: May 2004

