


OMO SECOND ADDITION
(Drainage)

DRAINAGE PLAN
for
PRELIMINARY PLAT
of
OMO SECOND ADDITION
To Wichita, Sedgwick Co., Ks.

LEGAL DESCRIPTION

THE SOUTH 140.0' OF LOT 6, WALLS ADDITION TO
WICHITA, SEDGWICK COUNTY, KANSAS.

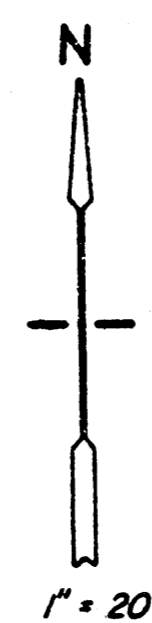


LEGEND-

- W = Water Main
- WM = Water Meter
- G = Gas Main
- GM = Gas Meter
- OE = Overhead Electric
- UT = Underground Telephone
- T.S.B. = Telephone Splice Box
- PP = Power Pole
- T.C. = Top of Curb
- FL = Flow Line
- S.S. = Sanitary Sewer
- SWS = Storm Water Sewer
- 121.8 = Spot Elevation

BENCHMARK-

"D" on top of W curb Kessler Ave.
opposite S.E. Prop. Cor.
Elev. 120.12 City Datum

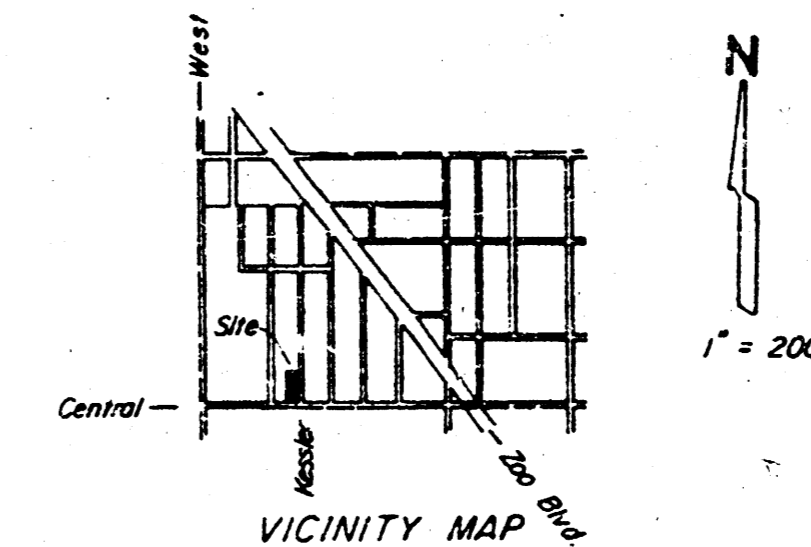

NOTE - Drainage from roof and paved areas to
be directed to Central and Kessler, via
drive openings, flumes or other approved
openings.

Approved. VRH 1/21/87

MOHRING & ASSOCIATES
CONSULTING ENGINEERS
WICHITA

