
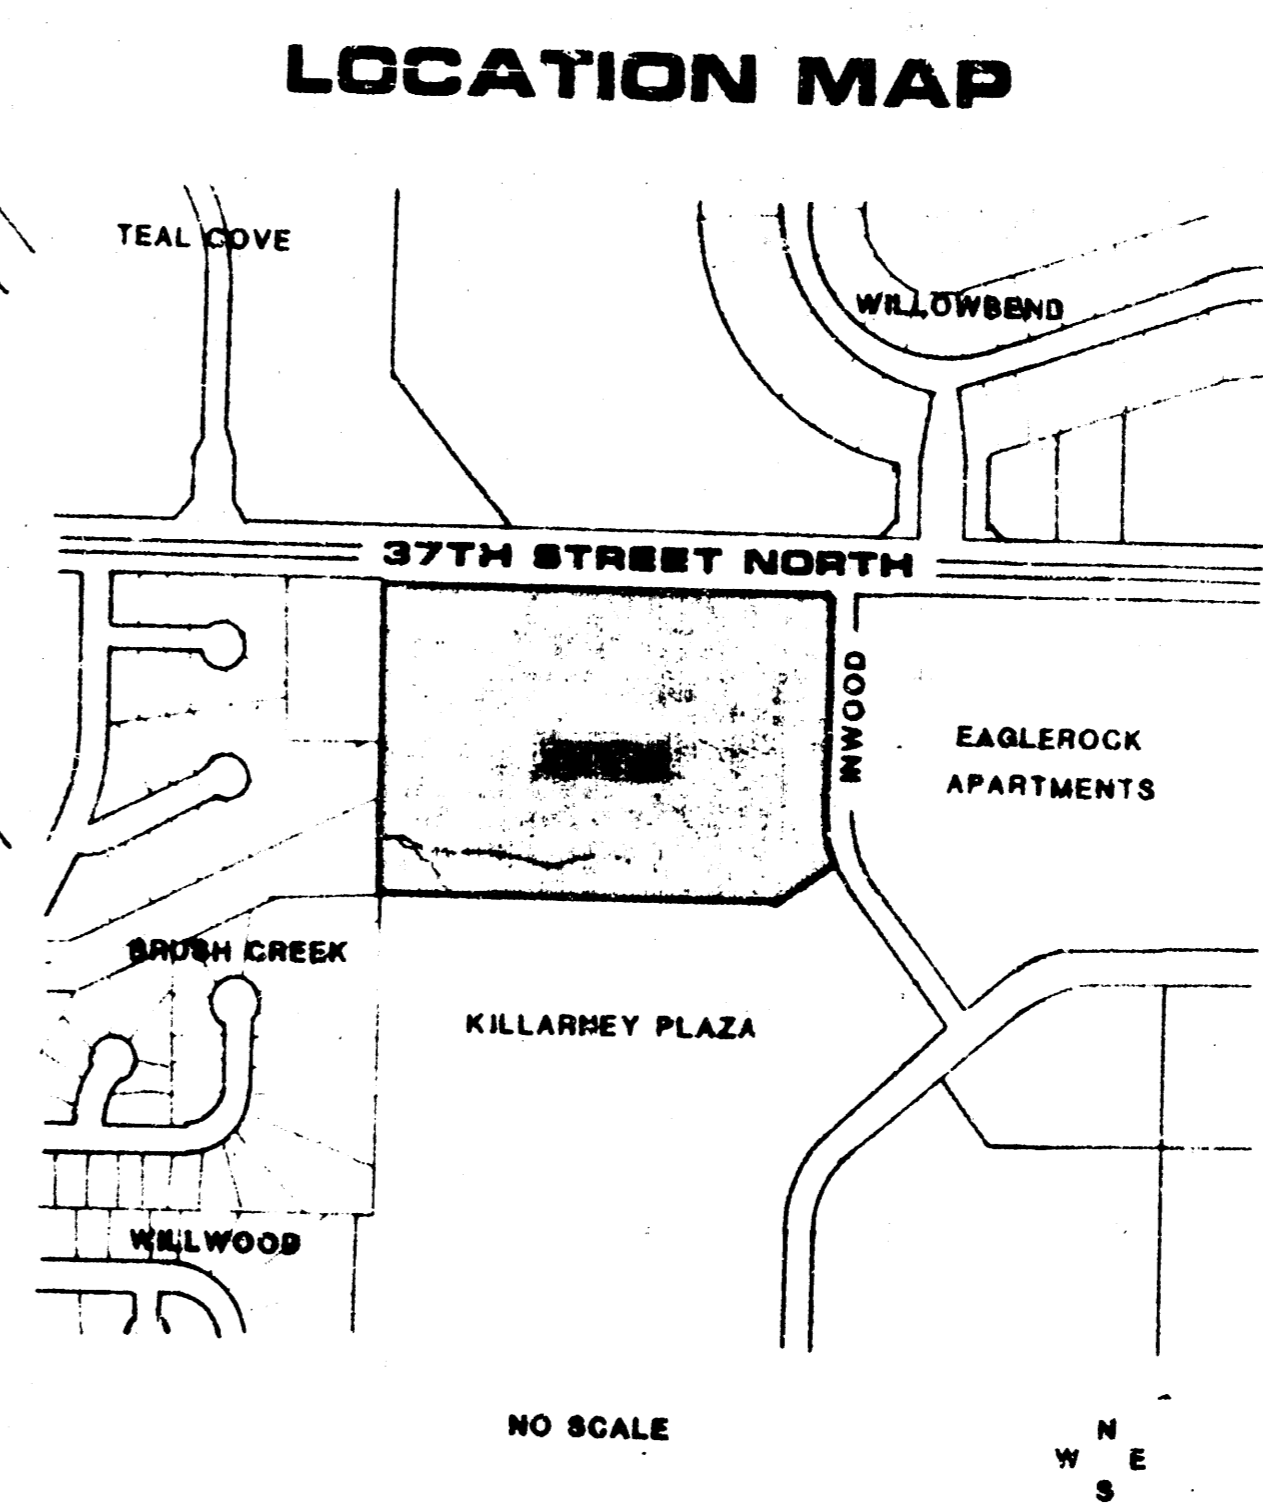


**NOTES**

**BENCHMARK:**

CITY STANDARD 30' NORTH AND 34' WEST OF THE 1/4 SECTION CORNER AT 37TH STREET NORTH AND GOVERNOR ELEV. 185.64


A DRAINAGE CONCEPT PLAN SHALL BE PREPARED AND SUBMITTED TO THE CITY ENGINEER BY MD-KANSAS ENGINEERING CONSULTANTS.

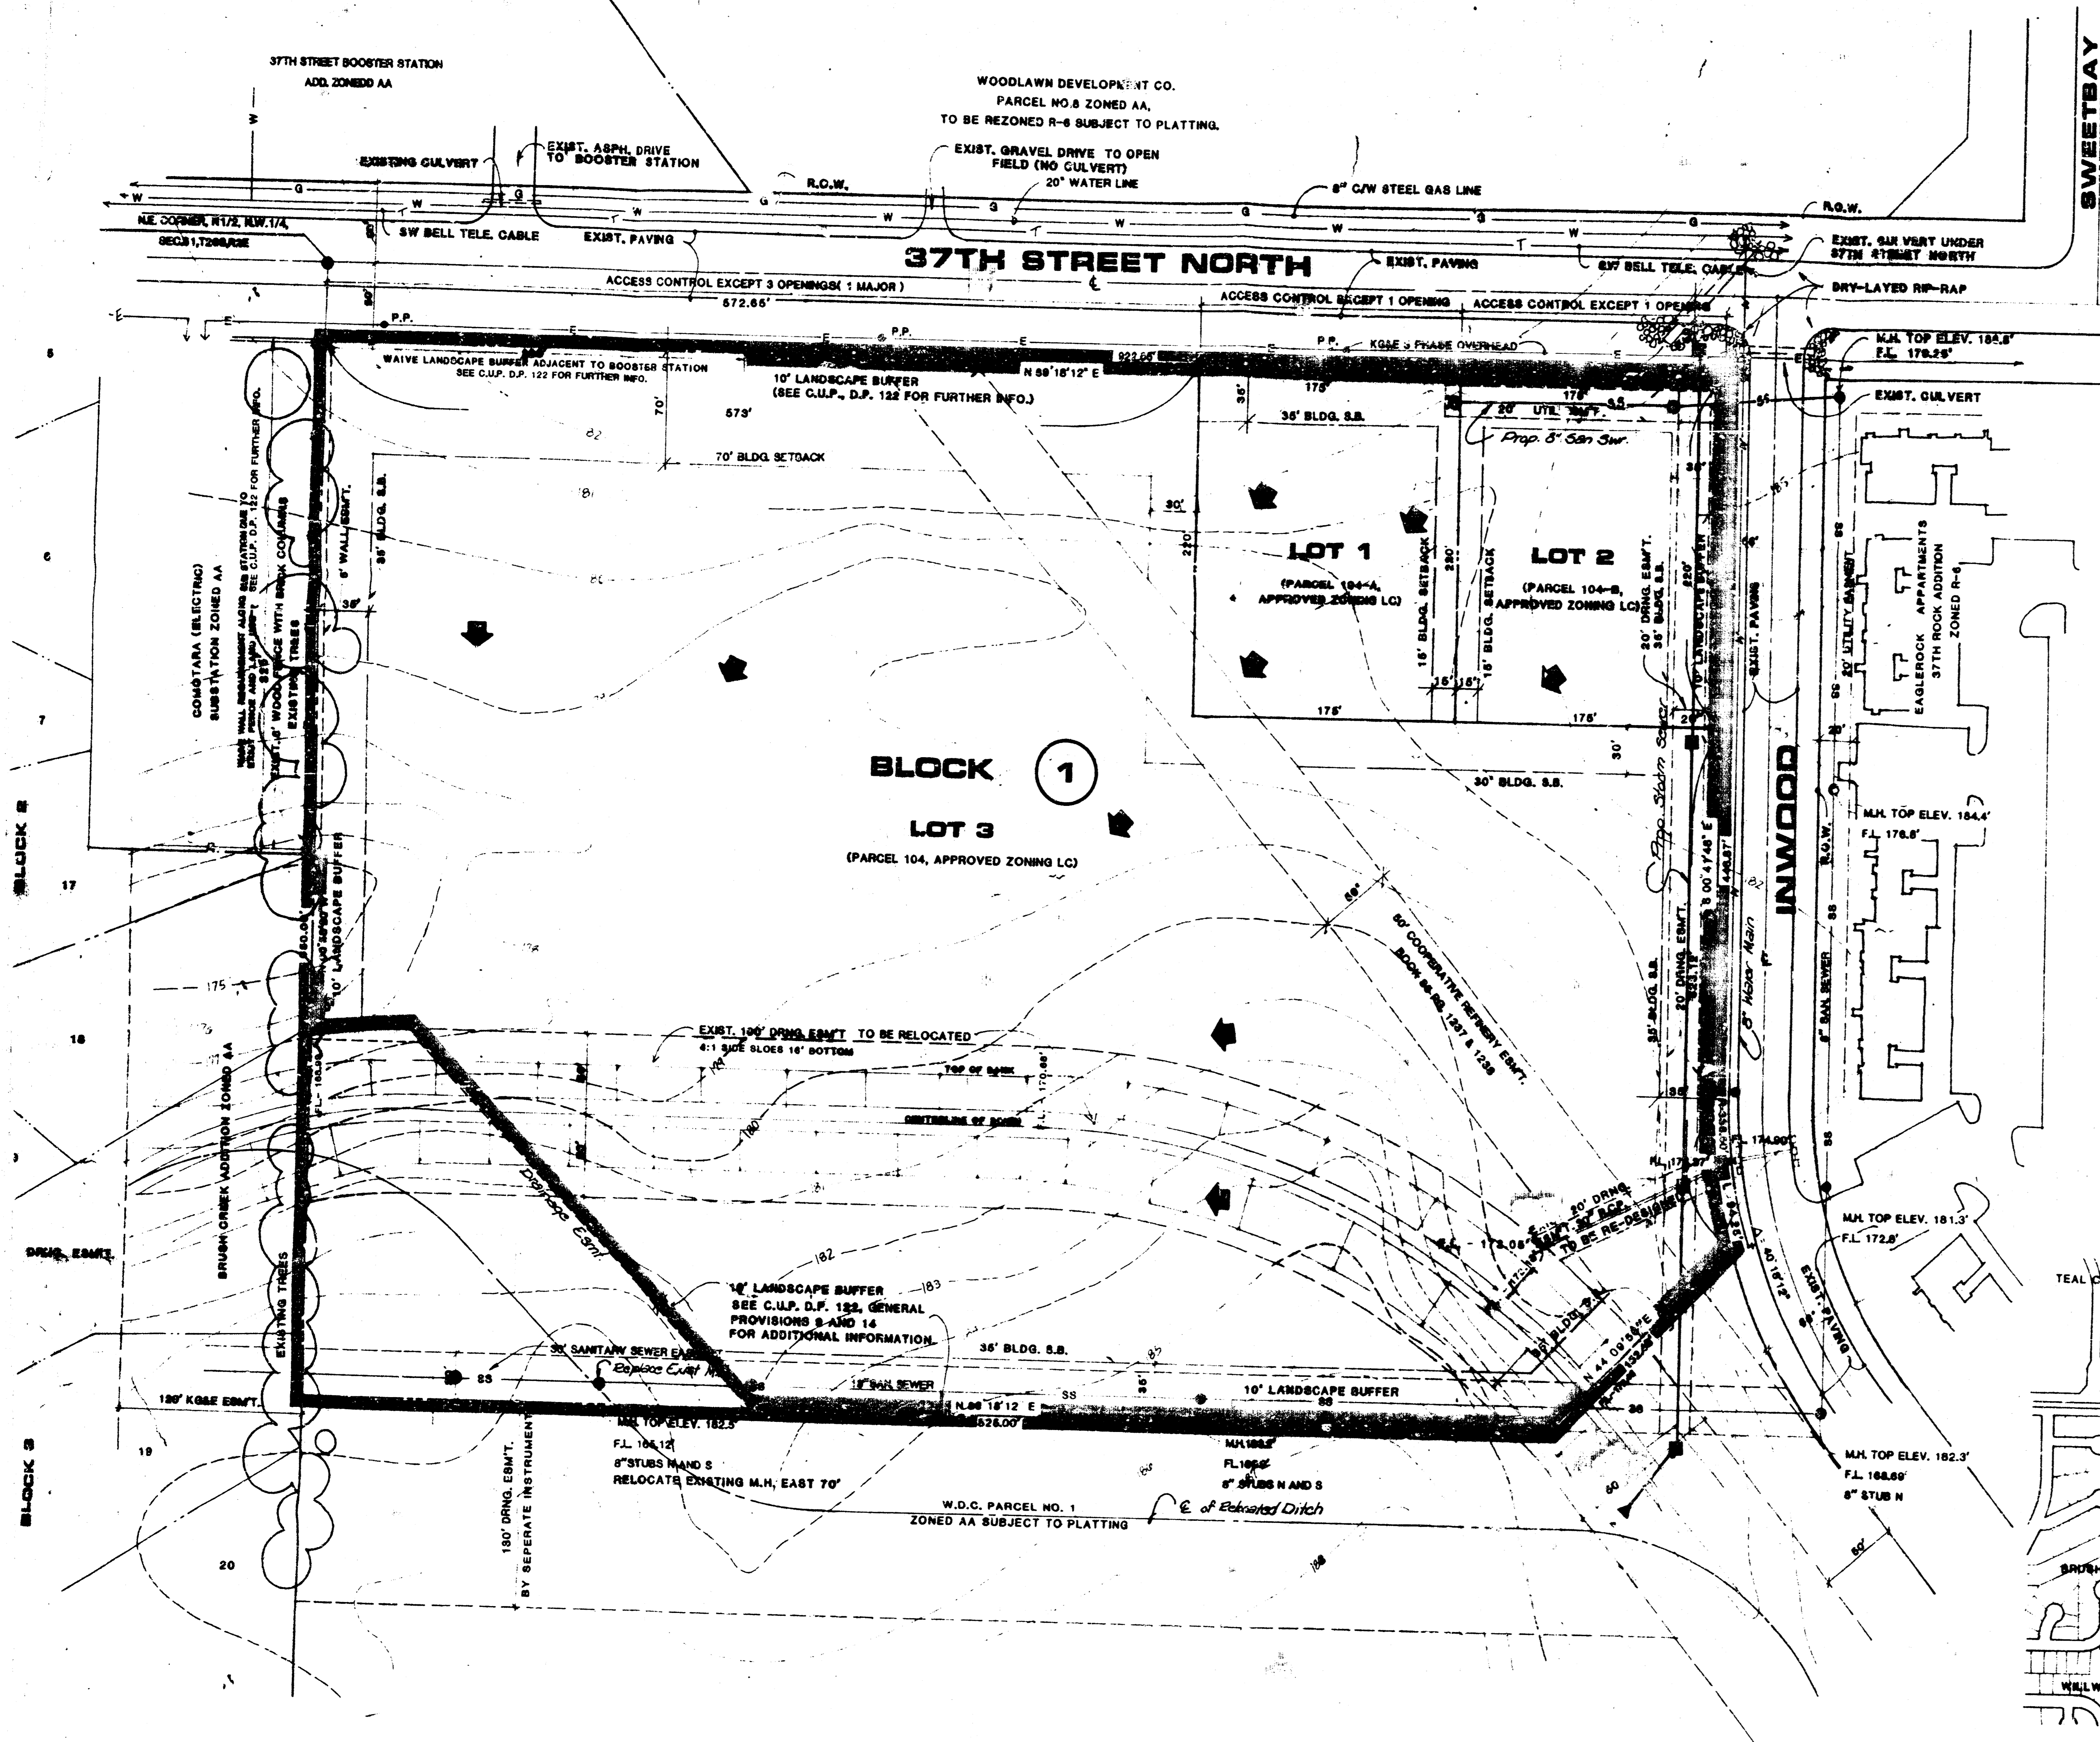

TOTAL GROSS ACRES = 13.65

**DRAINAGE & UTILITY CONCEPT**  
(UNDER C.U.P. D.P. 122)

**PARCEL NO. 104**

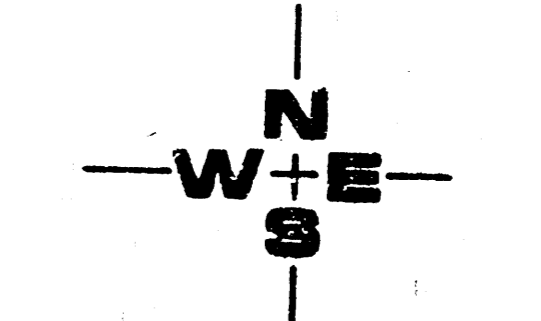

SCALE: 1" = 50'  
CONTOUR INTERVAL = 1'

