


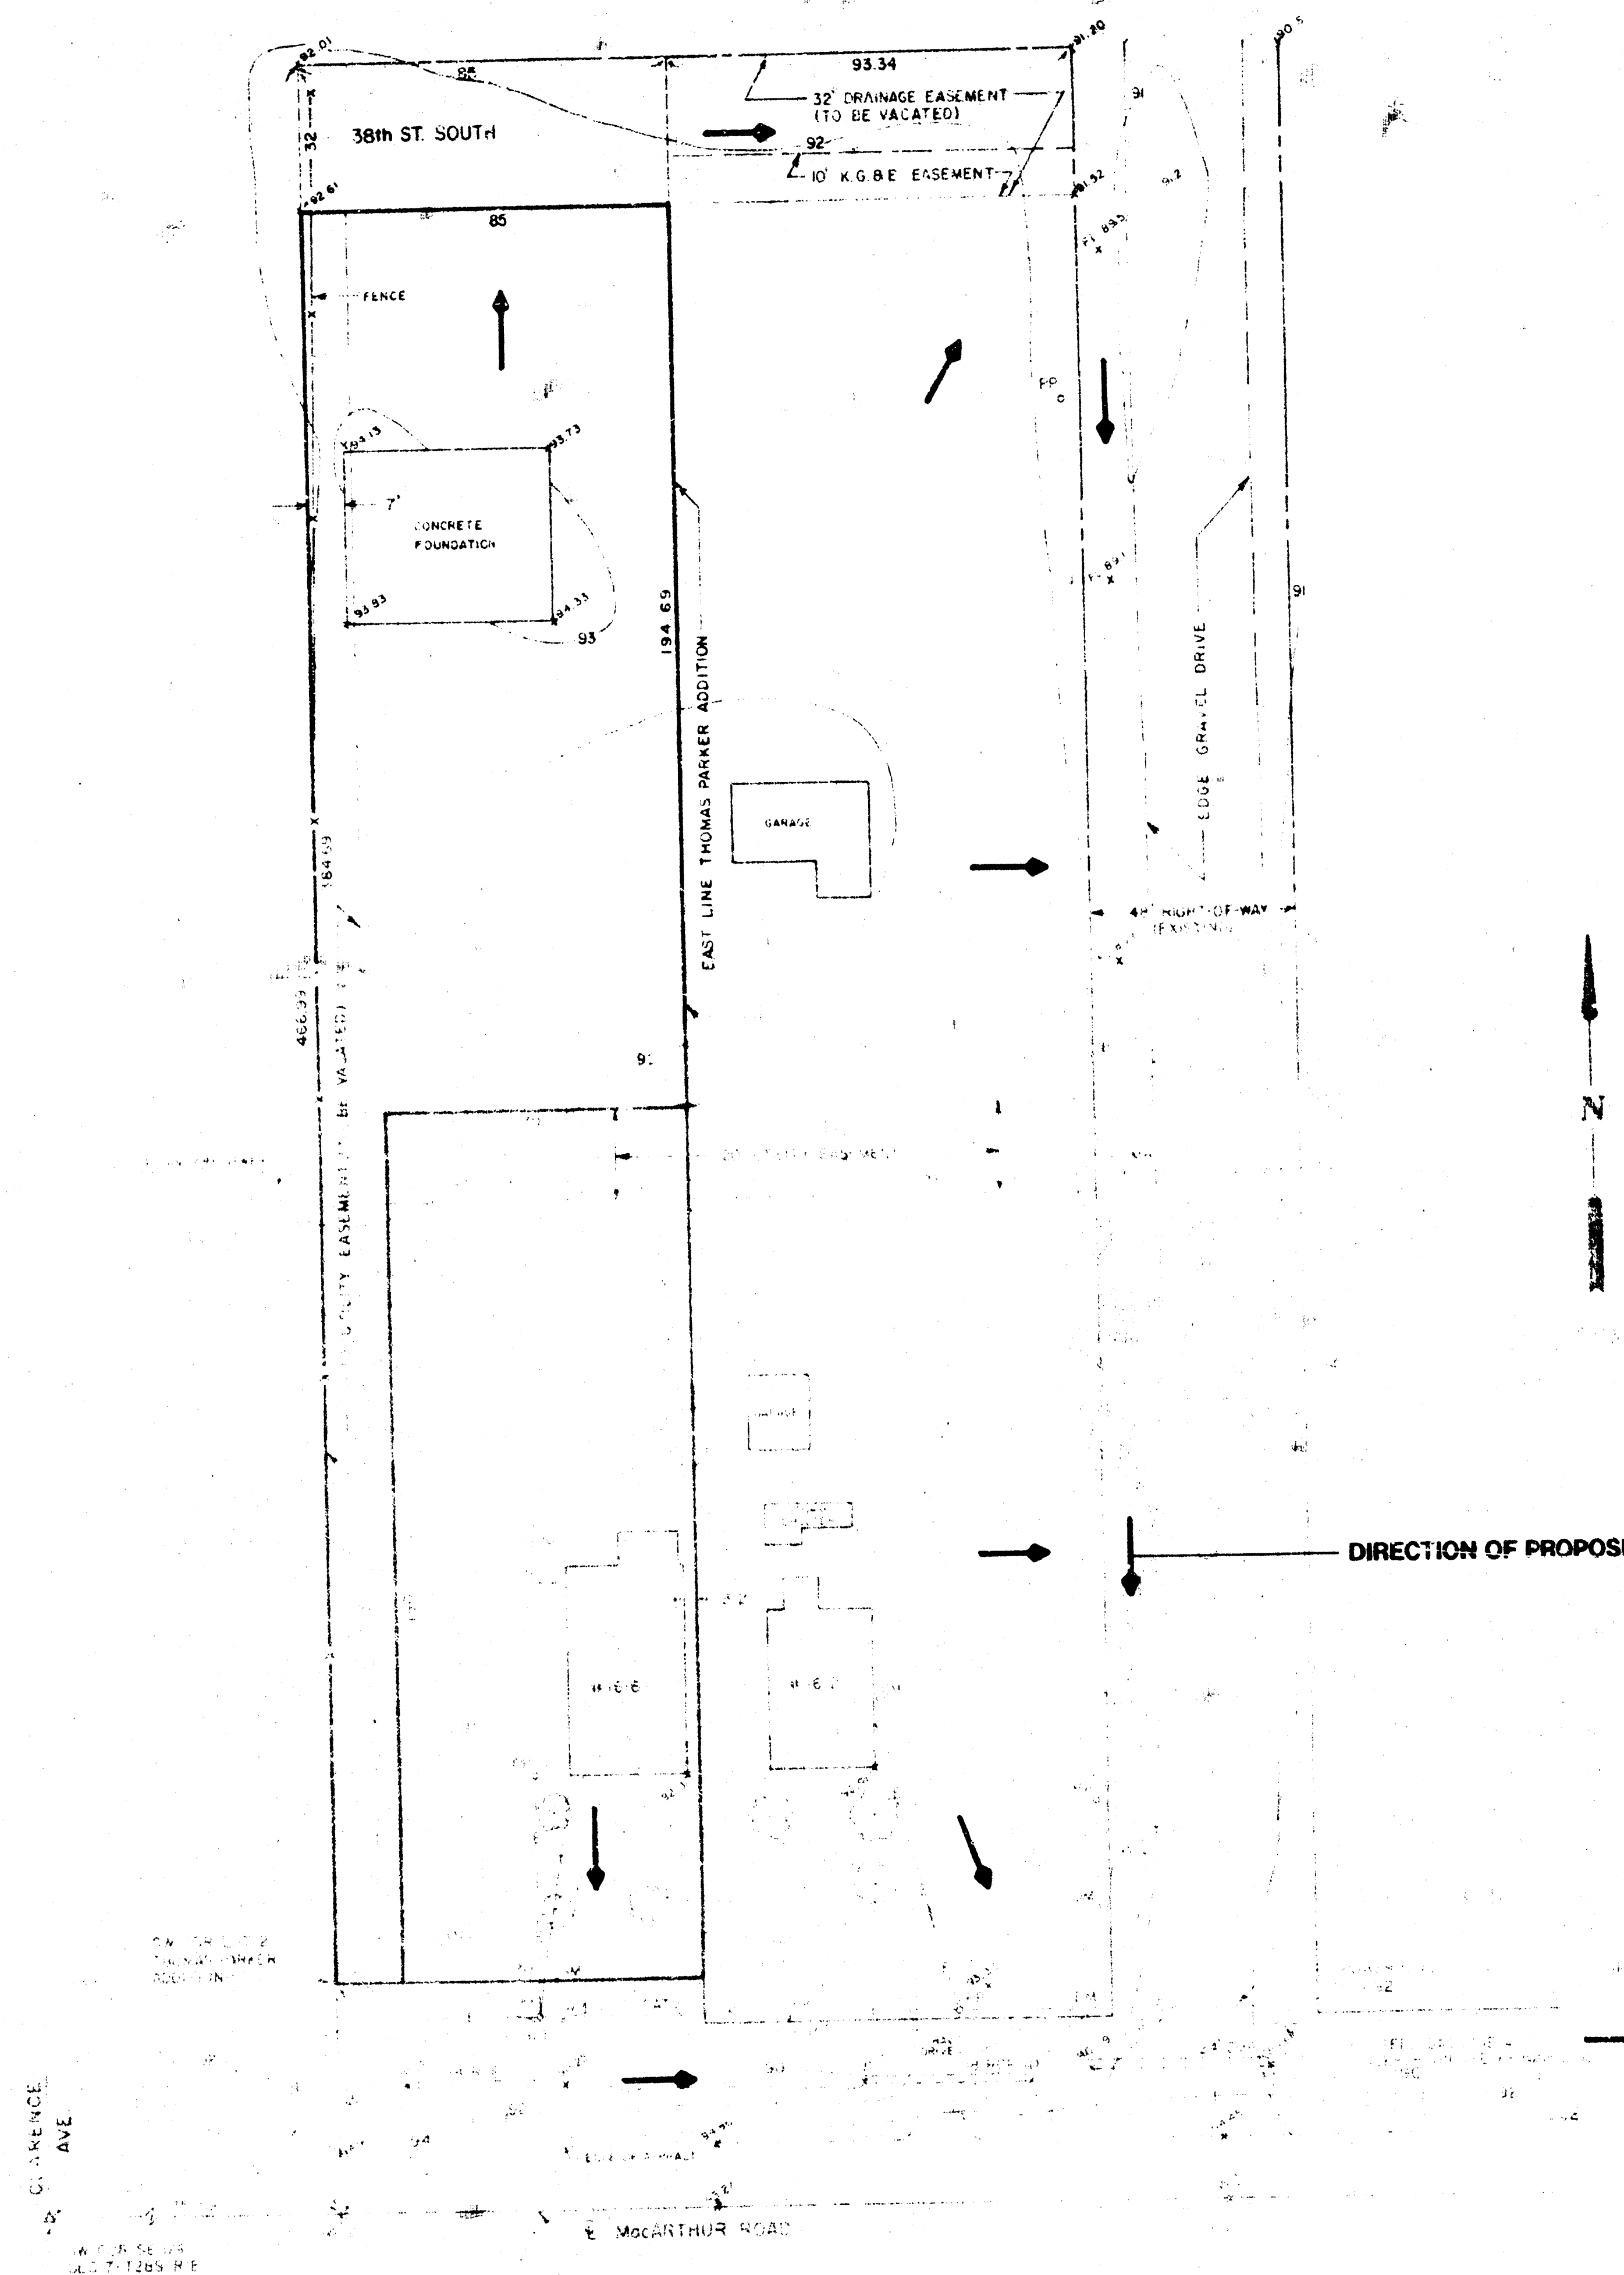

DESCRIPTION

A REPLAT OF THOMAS PARKER ADDITION AND
THE ADJACENT 93.34 FEET TO THE EAST

CITY OF WICHITA BENCHMARK DISK, 84' NORTH
AND 42' WEST OF THE SOUTHWEST 1/4, SECTION
7, TOWNSHIP 28 SOUTH, RANGE 1 EAST,
ELEVATION 93.61'

LEGEND

- POWER POLE
- GAS METER
- ⊙ TREES
- X— FENCE
- E- ELECTRIC
- W- WATER
- G- GAS
- T- TELEPHONE

**APPROVED
CONCEPT PLAN**

PRELIMINARY DRAINAGE CONCEPT

PARKERSVILLE ADDITION
WICHITA, SEDGWICK COUNTY, KANSAS

ANR CAPITAL LAND SURVEYORS