
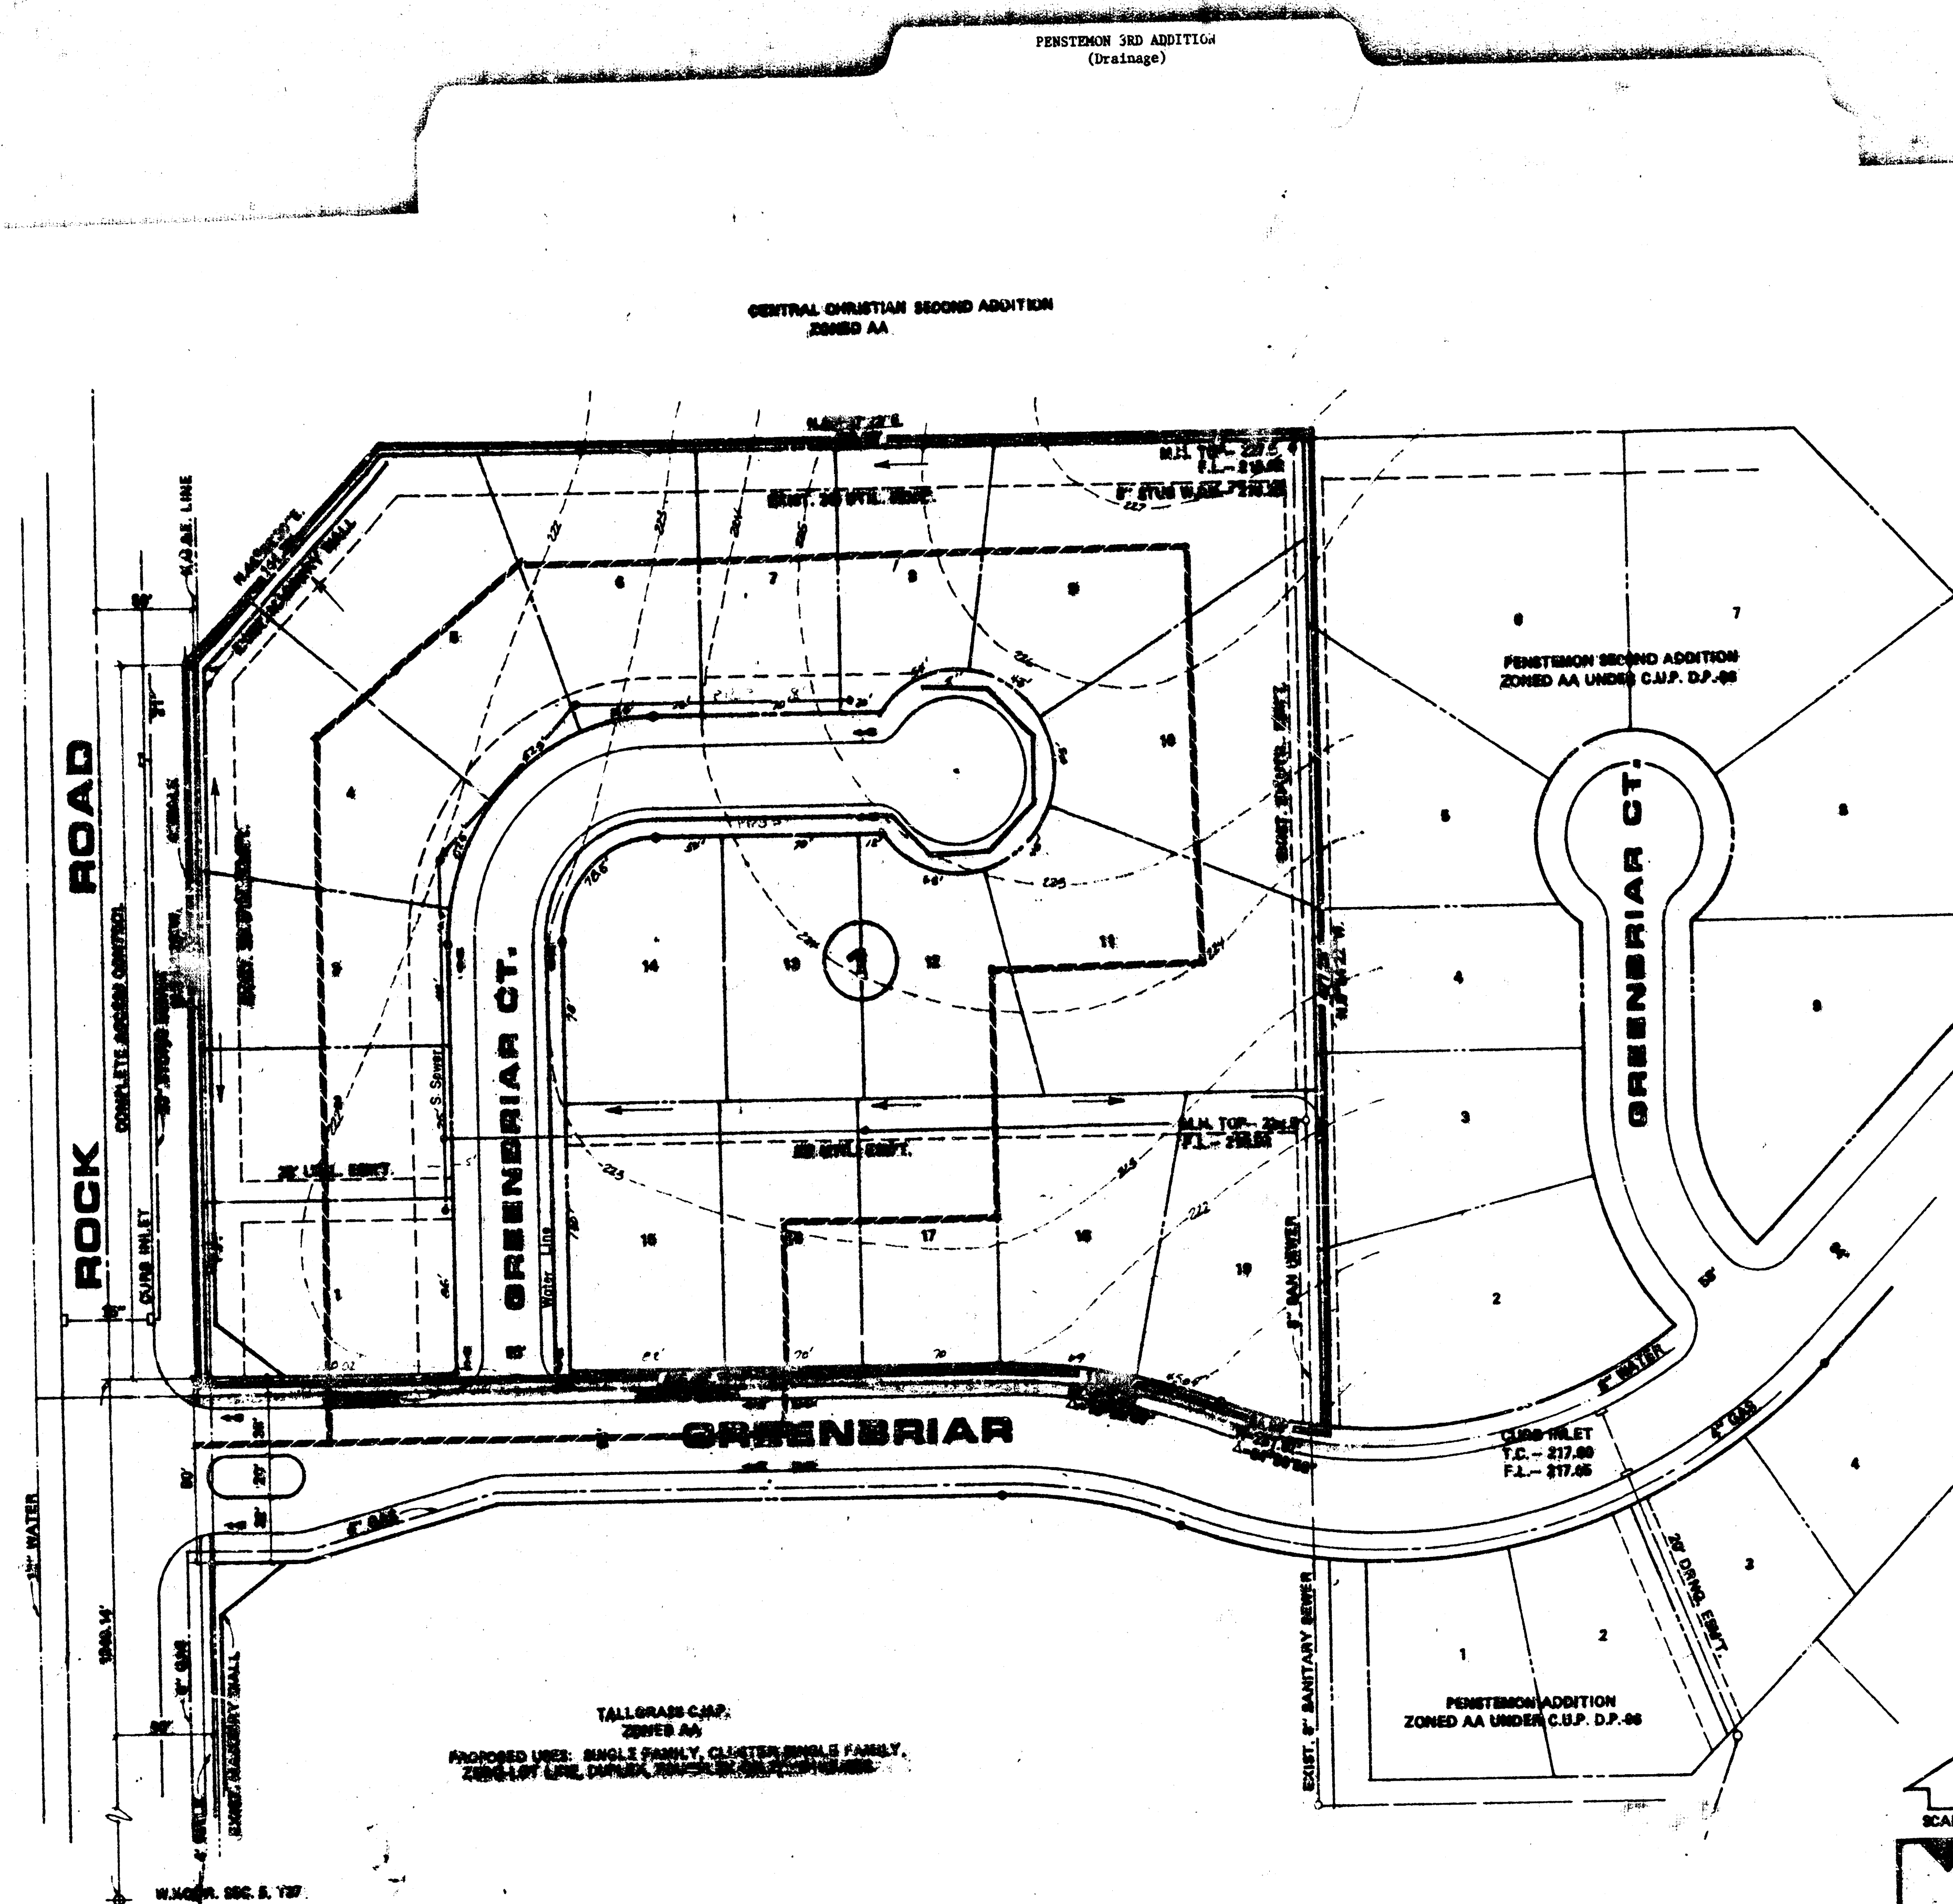


[illegible]


	AREA	AREA ACCU	C	T	12	100	92	PIPE SIZE & SLO
	2.3		.55	20	3.63	8.08	1.9	10.2

NOTES:

SETBACKS AS PER TALLERAND & P. D.P. 28
DRAINAGE CONCEPT PLAN TO BE SUBMITTED BY U.S.E. TO APPROPRIATE
CITY ENGINEER.
R.M. - R.R. SPIKE IN P.P. 28V SOUTH OF GREENBERG BLVD. - 282.46

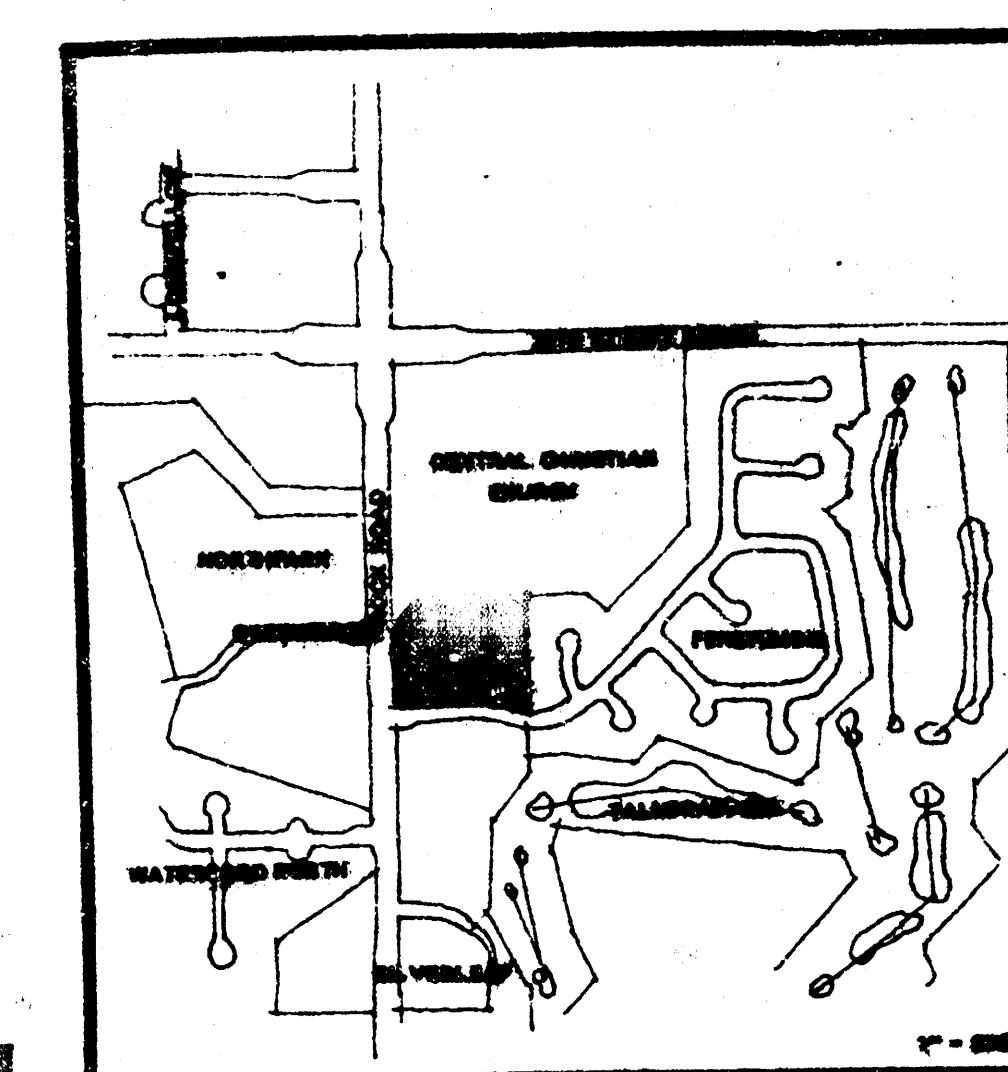

LOCATION MAP

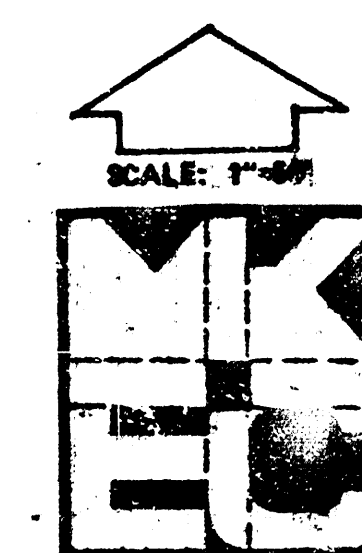

MID-KANSAS ENGINEERING CONSULTANTS PA
1800 NORTH ROCK ROAD
BUILDING 1800
WICHITA, KANSAS 67226 **682-6561**

DRAINAGE & UTILITY PLAN

DRAINAGE & UTILITY PLAN

PENSTEMON 3RD ADDITION

OWNER: TALL GRASS COMPANY, 8100 E. 22ND STREET NORTH, WICHITA, KS