


2. TOPOGRAPHIC SURVEY, FLOODPLAIN BENCHMARK DATA PROVIDED BY ISD-KANSAS CONSULTANTS WICHITA, KS.
3. DRAINAGE AND UTILITY STUDY AND FINAL PLAN TO BE PREPARED BY KANSAS ENGINEERING CONSULTANTS WICHITA, KS.
4. VERIFY ALL EXISTING ABOVE AND BELOW GROUND UTILITIES PRIOR TO ANY CONSTRUCTION.

BOARD OF PARK COMMISSIONERS OF
CITY OF WICHITA
ZONED AA

EDWARD J. & VIRMA M.
RODGERS
ZONED AA

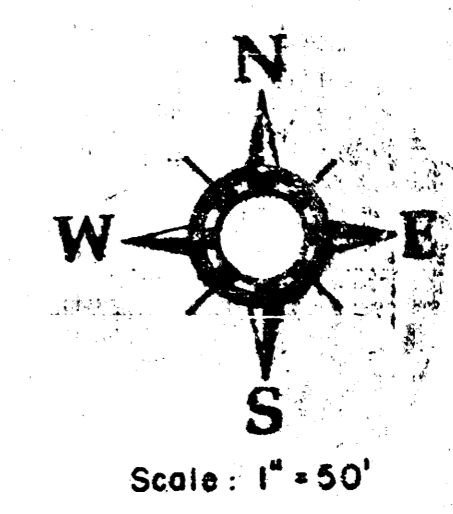

OLIVER

EAST WIND ADD.
ZONED LC

SW COR. OF SW 1/4
SEC. 36, T88S, R1E
B.M.

C/L 29TH STREET NORTH

EXIST. 30" SANITARY SEWER
BOOK MSC. 984 PG. 41


RURIED CABLE TV
BURIED TELEPHONE
4" GASLINE
7.5 OH ELECT.

ACCESS CONTROL EXCEPT FOR TWO OPENINGS
21" STUB S.

BEACON
HILL

LOT 1 BLOCK 1
BEACON HILL 2ND
ZONED AA

LOT 42, BLK. 1
BEACON HILL ADDITION
ZONED AA

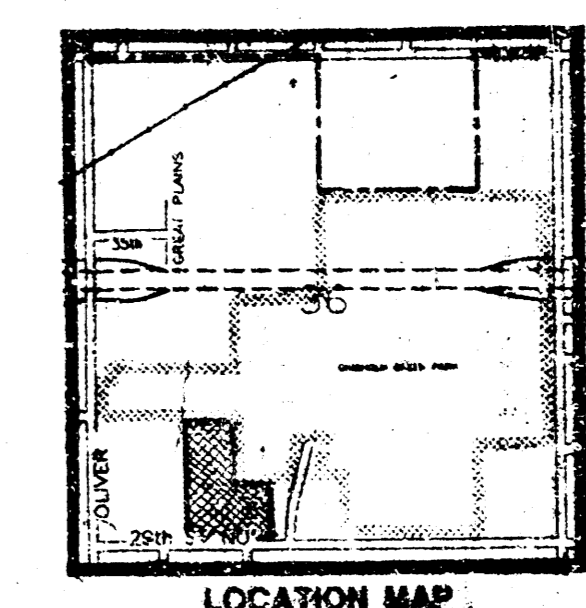

DRAINAGE & UTILITY PLAN

PIONEER BALLOON ADDITION

OWNER: PIONEER BALLOON COMPANY 555 N. WOODLAWN & CAROL A. JARRAH P.O. BOX 13553 WICHITA, KS 67213-0553

DATE: FEB 28, 1994

FILMED FROM THE BEST AVAILABLE COPY.