
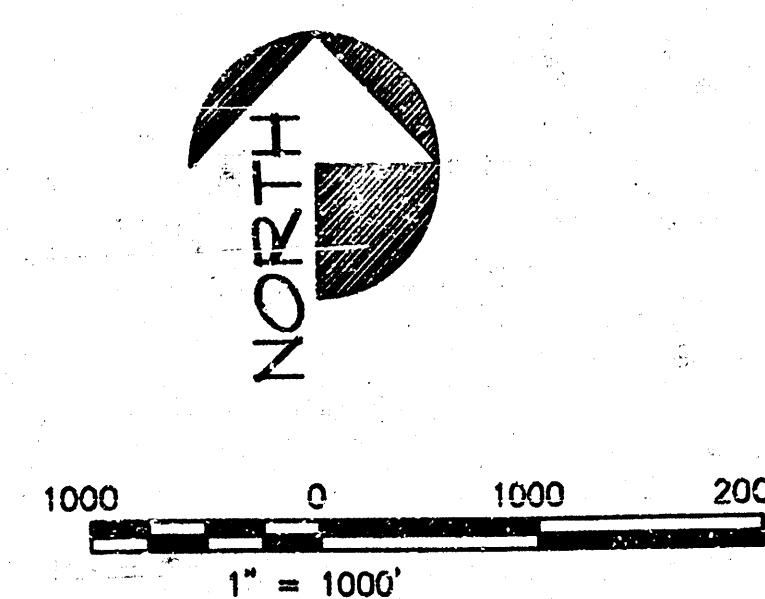


12' BY 12' SURVEY

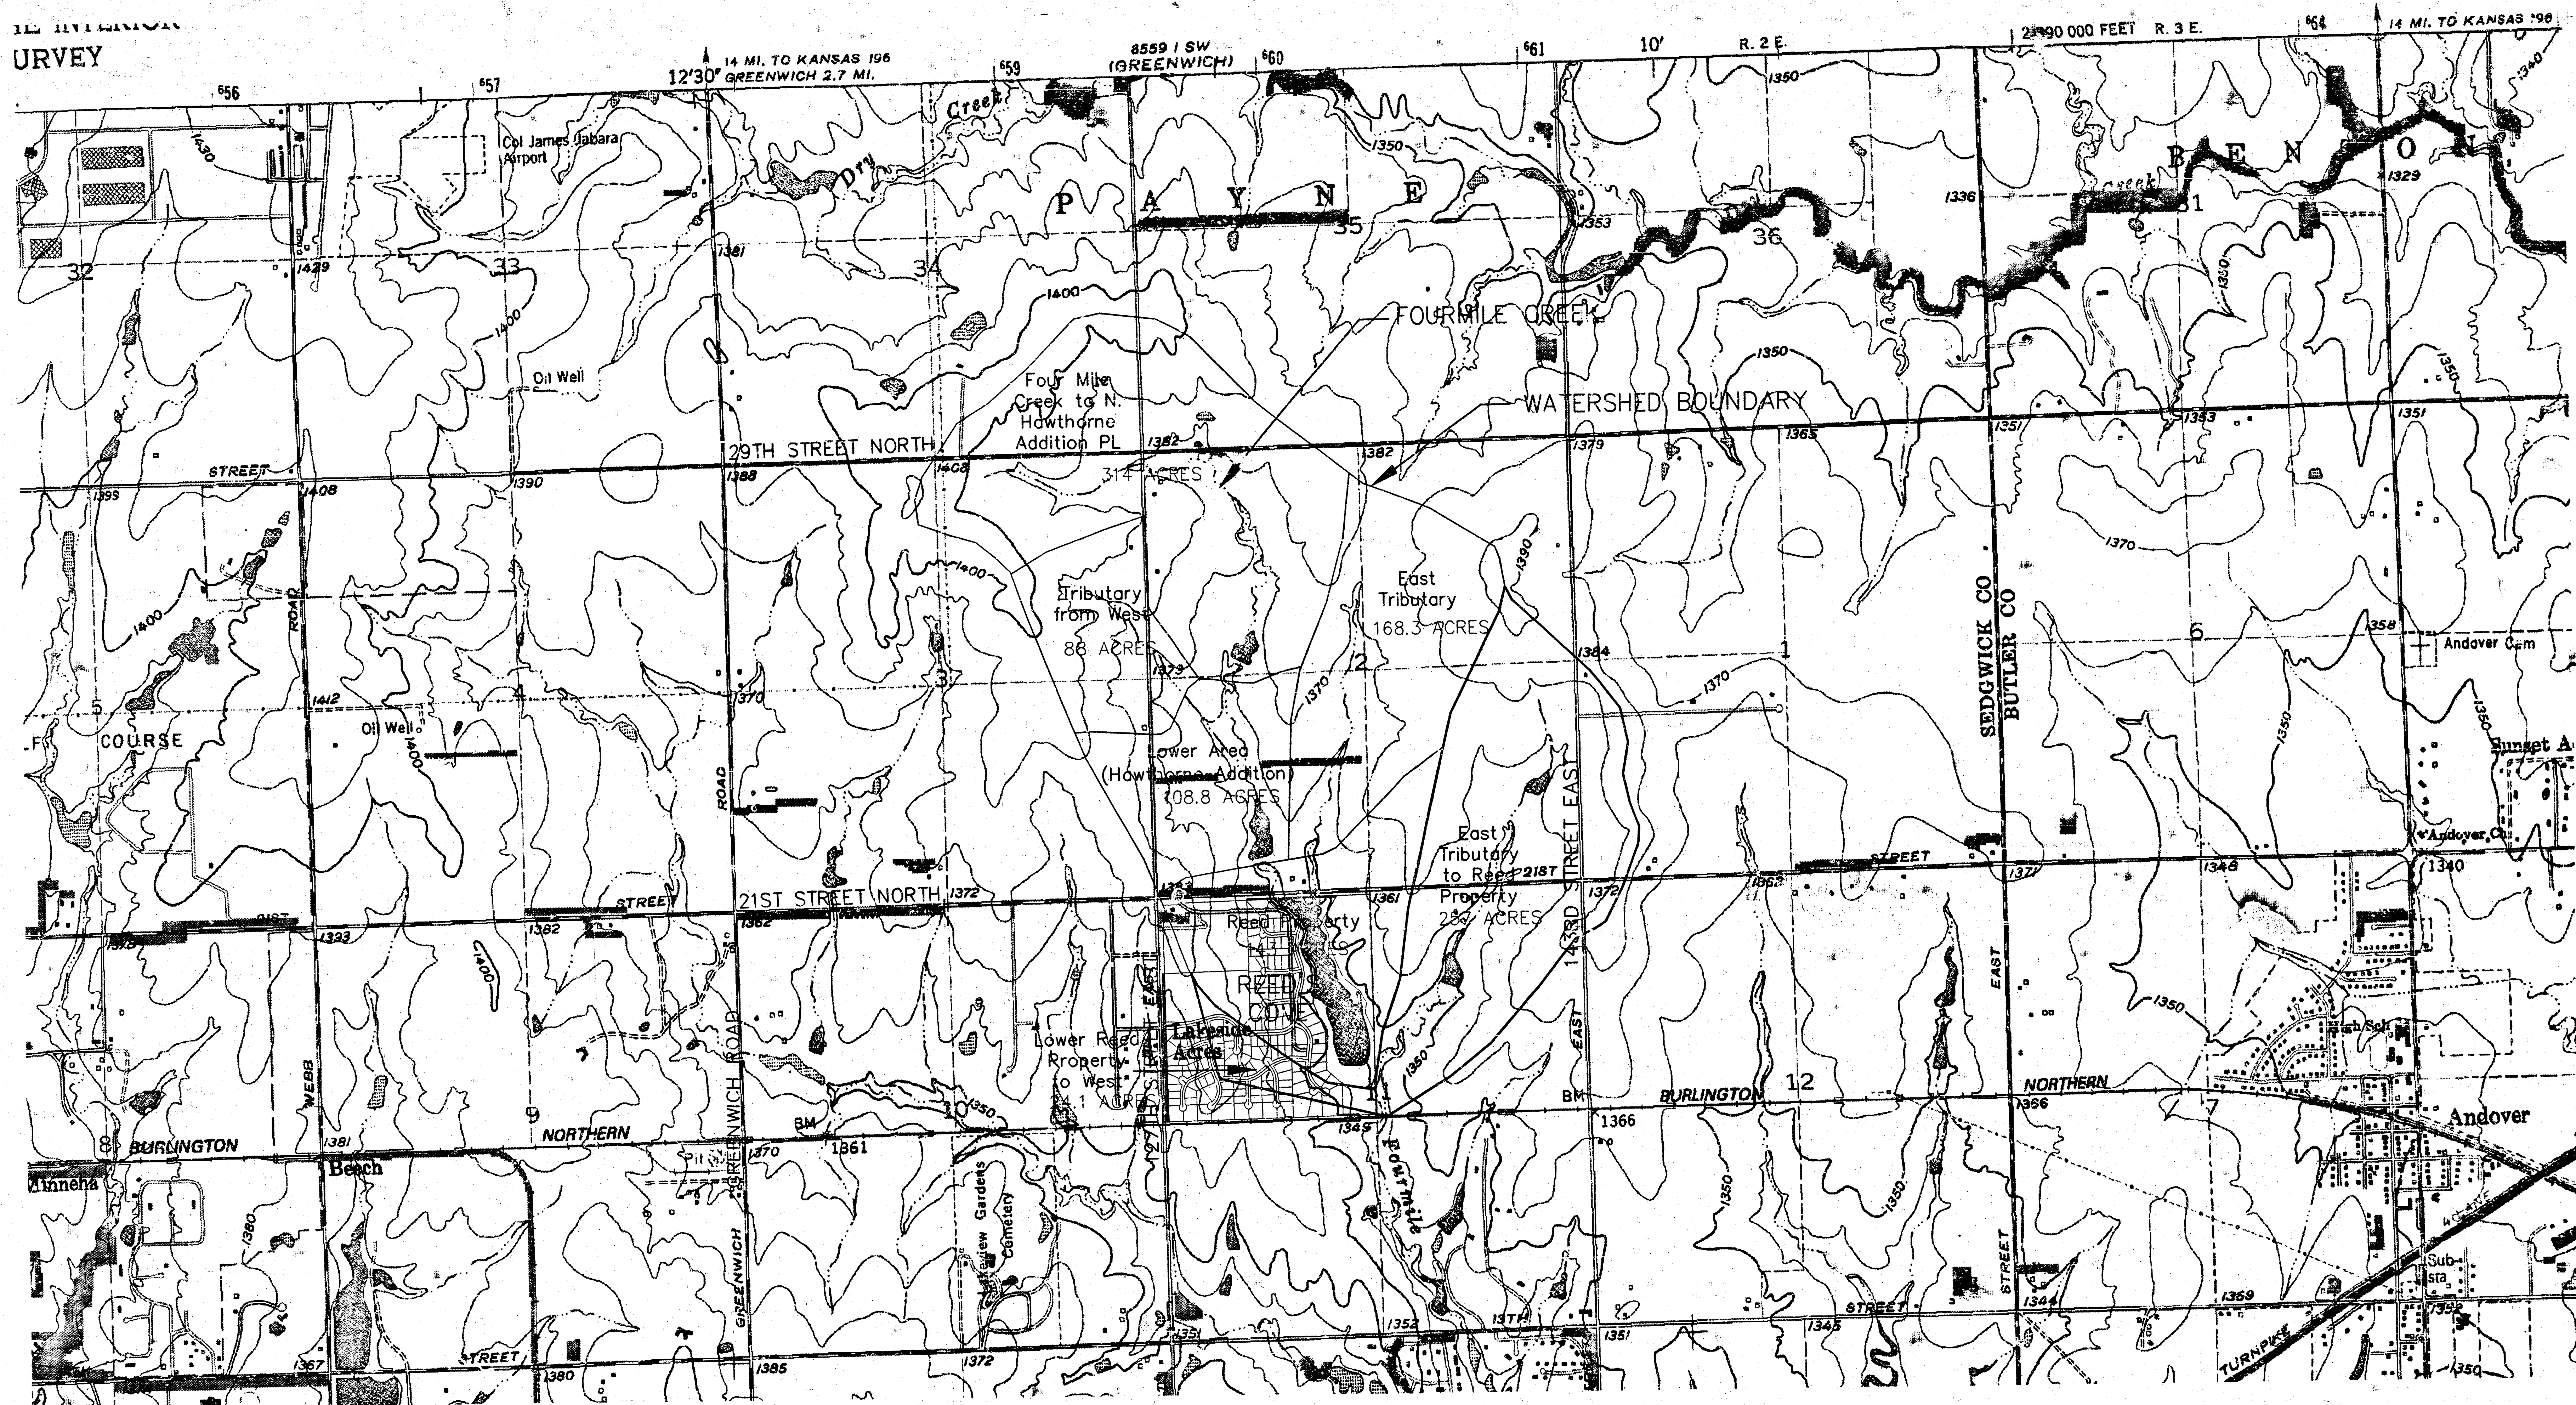

MKEC
ENGINEERING
CONSULTANTS
411 N. WEBB ROAD
WICHITA, KS. 67206
316-264-9000

REED'S COVE
PROJECT NAME

WATERSHED
SHEET TITLE

KLA
DESIGN BY:

JULY 2002
DATE

DMU
DRAWN BY:

02121
JOB NO.

GJA
CHECKED BY:

1 / 1
SHEET/OF

H:\CIVIL\02121.DWG PROP.DWG 021210A.DWG